



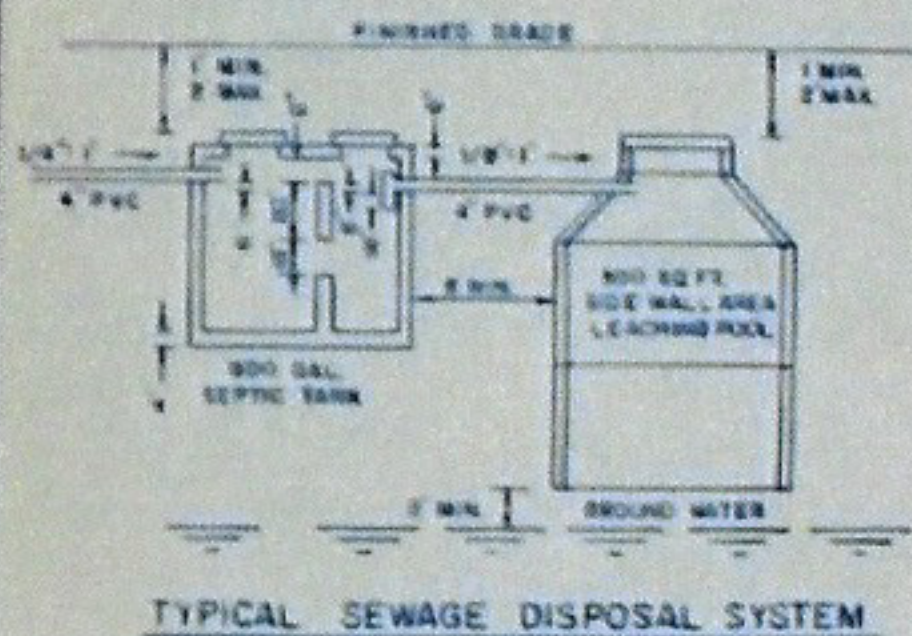


8816 # FILE NO.
11332 # ABS. NO.
FILED SEP 20 1989
FILED

SEP 20 1989
@ 1:19 pm
WILLIAM G. HOLST
CLERK OF SUPERIOR COURT

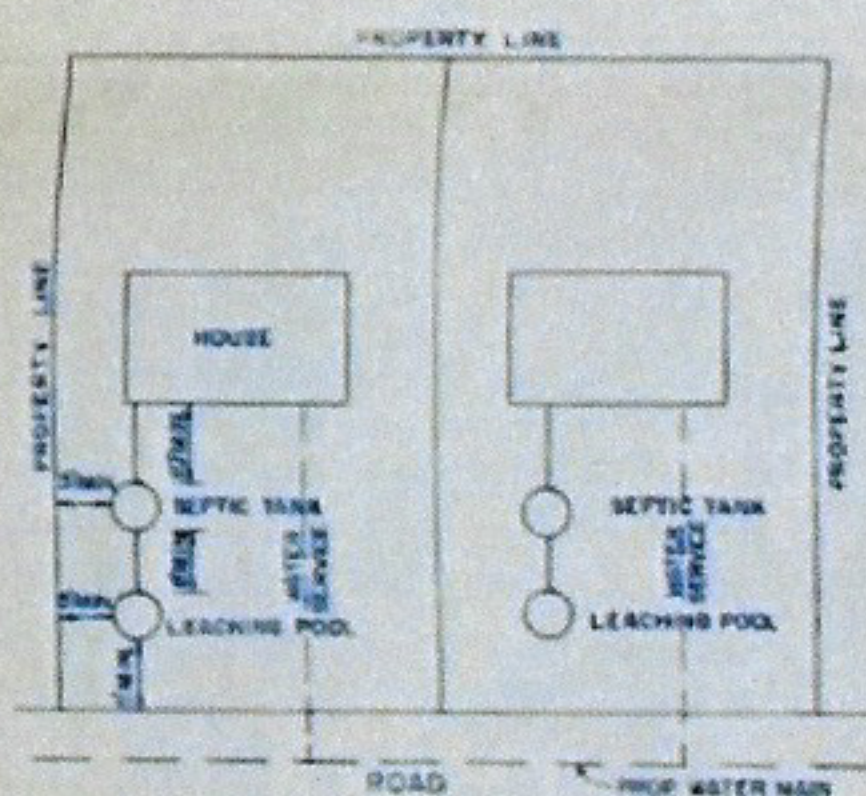

TYPICAL PLOT PLAN

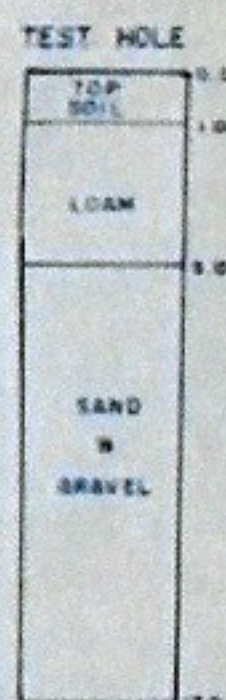

THE WATER SUPPLY AND SEWAGE DISPOSAL FACILITIES FOR ALL LOTS IN THIS DEVELOPMENT COMPLY WITH THE STANDARDS AND REQUIREMENTS OF THE SUFFOLK COUNTY DEPARTMENT OF HEALTH

Howard W. Young
HOWARD W. YOUNG, N.Y.S. L.S. NO. 45893

"I HEREBY CERTIFY THAT ALL LOTS SHOWN ON THIS PLAT COMPLY WITH THE REQUIREMENTS OF THE BUILDING ZONE ORDINANCE OF THE TOWN OF RIVERHEAD."

"I HEREBY CERTIFY THAT THIS MAP WAS MADE BY ACTUAL SURVEYS COMPLETED FEB. 22, 1989 AND THAT ALL CONCRETE MONUMENTS SHOWN THUS, & ACTUALLY EXIST AND THEIR POSITIONS ARE CORRECTLY SHOWN AND ALL DIMENSIONAL AND GEODETIC DETAILS ARE CORRECT."


Howard W. Young
HOWARD W. YOUNG, N.Y.S. L.S. LIC. NO. 45893

"THIS IS TO CERTIFY THAT THIS SUBDIVISION PLAN HAS BEEN APPROVED BY ARTICLE 16 OF THE TOWN LAW."

TOWN OF RIVERHEAD PLANNING BOARD

Robert Hodge
SECY

9/14/89
DATE OF APPROVAL

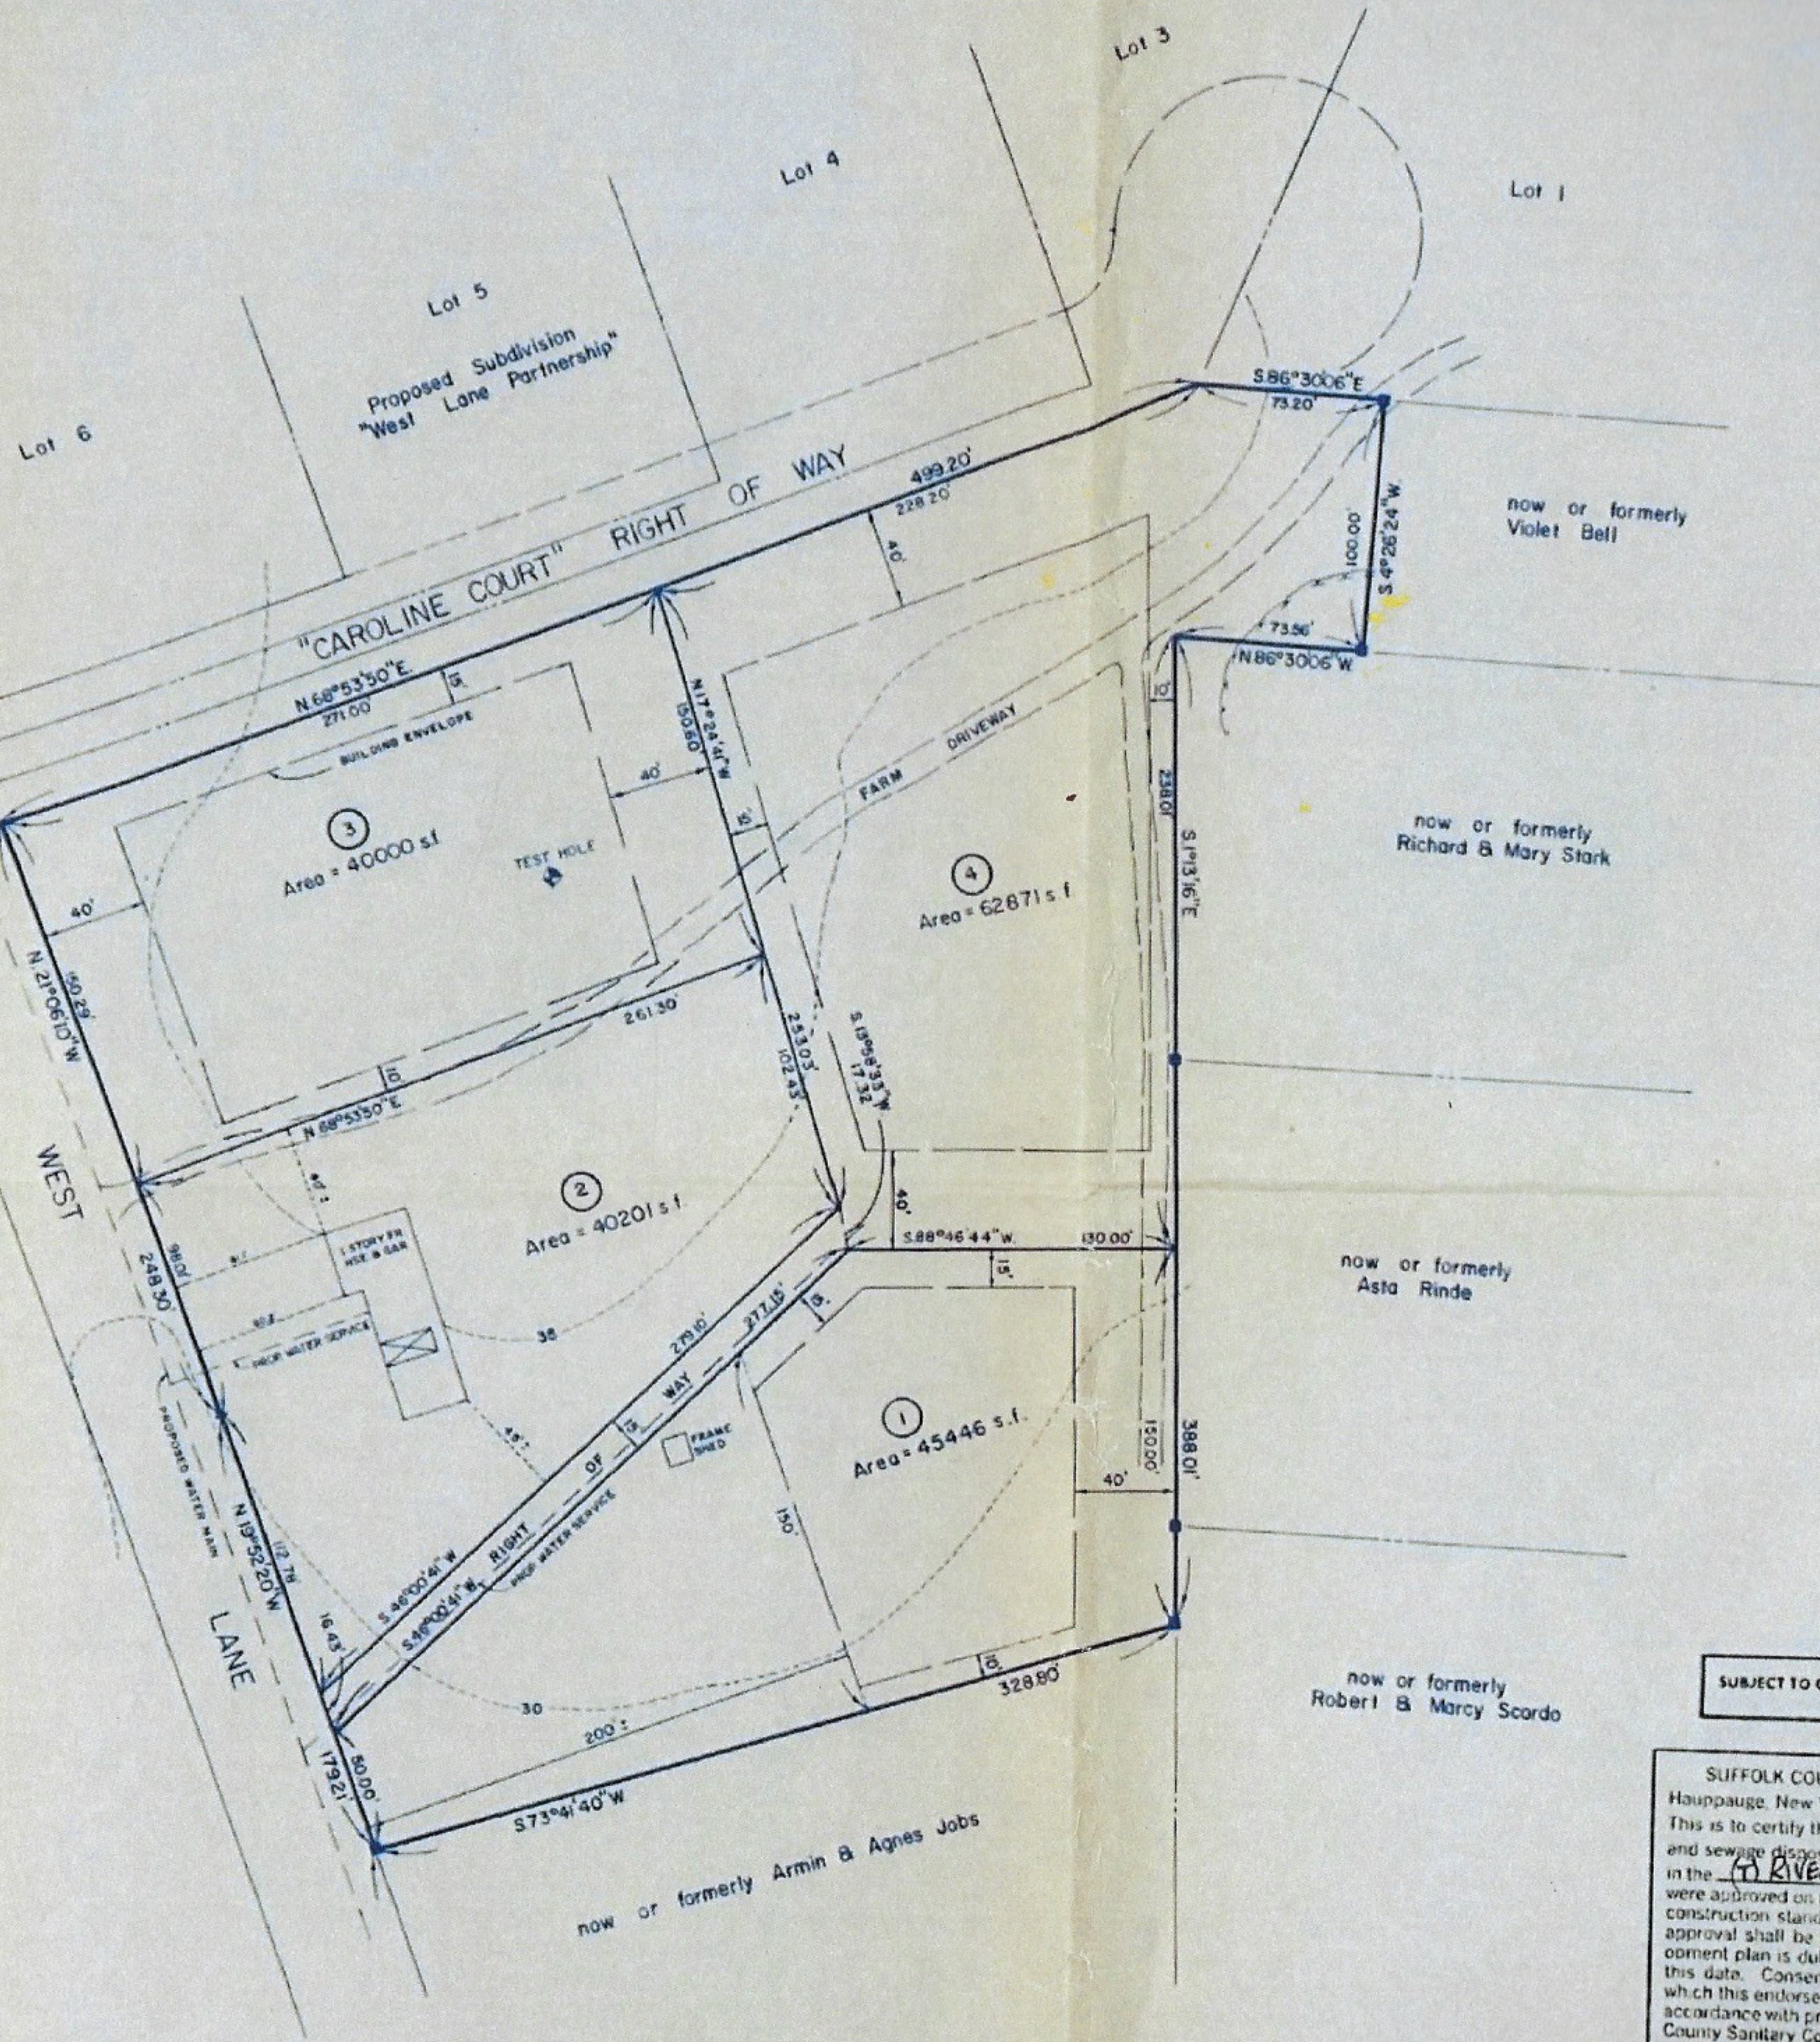

SUBJECT TO COVENANTS & RESTRICTIONS

SUFFOLK COUNTY DEPARTMENT OF
Hauppauge, New York APR 14 1989
This is to certify that the proposed arrangement and sewage disposal for 20 LOTS in the RIVERHEAD with a lot were approved on the above date. These construction standards in effect at the time approval shall be valid only in the event approval plan is duly filed with the County Department. Consent is hereby given for the use of this endorsement appears in the Official Record of the County Sanitary Code.
[Signature]
Director, Division of Environmental

NOTE:
1. MONUMENT
2. SUFFOLK COUNTY TAX MAP
DIST 0600 SECT 067 BL 01 LOT P/D 6
3. ELEVATIONS SHOWN HEREON IS FROM "TOPOGRAPHIC MAP - 5 EASTERN TOWNS"