

10 5 0 10 20 30 40 50 60 70 80 90
SCALE: 1"=20' DATE: MARCH 20, 2001

POOL CROSS SECTION

1"=15'

7.1'

2.1'

PROPOSED 20' X 36' SWIMMING POOL

GROUNDWATER

36'

EXISTING GRADE EL: 9.0' +/- WEST END OF POOL

3.0'


EASEMENT AND/OR SUBSURFACE
STRUCTURES RECORDED OR
UNRECORDED ARE NOT GUARANTEED
UNLESS PHYSICALLY EVIDENT AT THE
TIME OF SURVEY.

THE OFFSET (OR DIMENSIONS) SHOWN
HEREON FROM THE STRUCTURES TO THE
PROPERTY LINES ARE FOR THE
PURPOSE AND USE AND THEREFORE
ARE NOT TO BE USED FOR THE
ERECTION OF FENCES, RETAINING
WALLS, POOLS, PATIOS, PLANTING
AREAS, BOTTOMS TO TRENCHES
AND ANY OTHER CONSTRUCTION.

UNAUTHORIZED ALTERATION OR ADDITION
TO THIS SURVEY IS A VIOLATION OF
SECTION 205 OF THE NEW YORK STATE
EDUCATION LAW.

COPIES OF THIS SURVEY MAP NOT BEARING
THE LAND SURVEYORS INKED SEAL, OR
EMBOSSEMENT SHALL NOT BE CONSIDERED
TO BE A VALID TITLE COPY.

CERTIFICATIONS INDICATED HEREON SHALL RUN
ONLY TO THE PERSON(S) FOR WHOM THE SURVEY
WAS ORDERED AND TO THE PERSON(S) FOR
WHOM THE SURVEY WAS ORDERED BY THE
TITLE COMPANY, GOVERNMENTAL AGENCY AND
LENDING INSTITUTION LISTED HEREON, AND
TO THE PERSON(S) FOR WHOM THE SURVEY
WAS ORDERED BY THE LENDING INSTITUTION.
CERTIFICATIONS ARE NOT TRANSFERABLE
TO OTHER PERSONS OR TO OTHER
OWNERS.

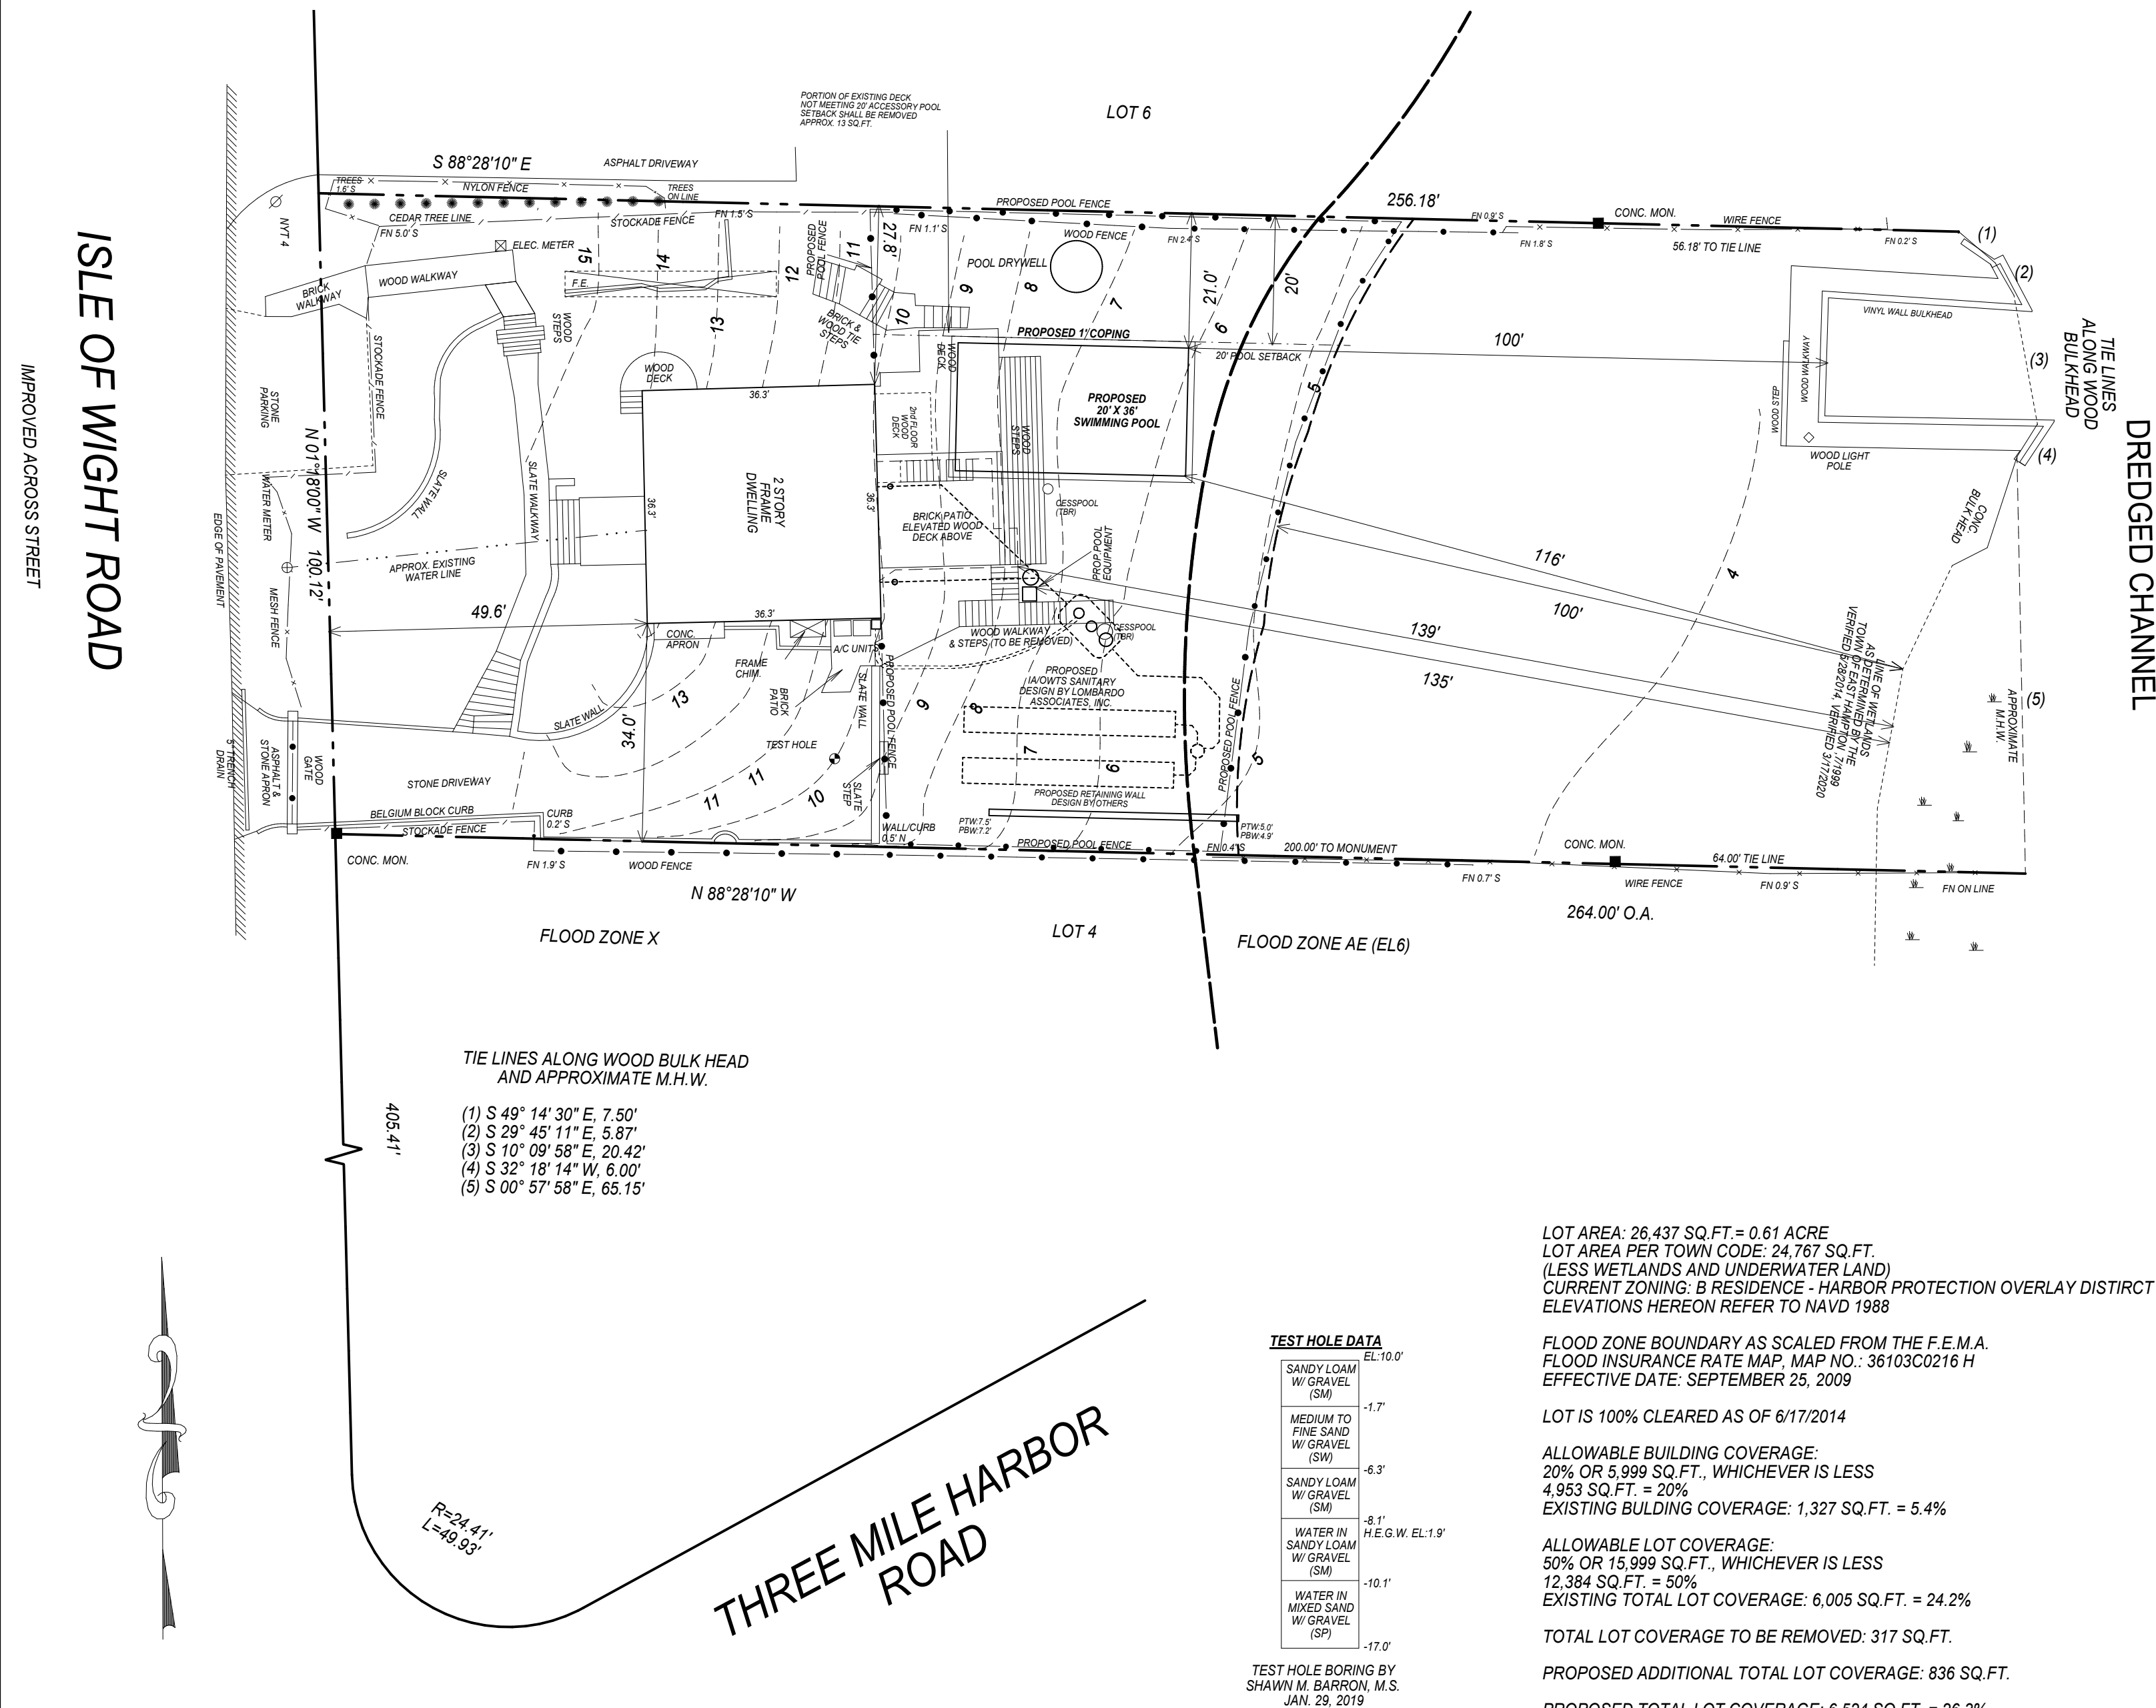

***TWIN FORKS
LAND SURVEYING***

SUCCESSOR TO HANDS ON SURVEYING, MARTIN D. HAND L.S.
188 W. MONTAUK HIGHWAY, UNIT E3
HAMPTON BAYS, NEW YORK 11946
(V) 631-369-8312 • (F) 631-369-8313
email:twinforkslandsurvey@yahoo.com

COPIES OF THIS SURVEY MAP, EITHER PAPER OR ELECTRONIC, NOT BEARING THE LAND SURVEYORS INKED SEAL OR EMBOSSED SEAL SHALL NOT BE CONSIDERED TO BE A VALID COPY AND SHALL NOT BE USED FOR ANY PURPOSE.