


Gardiner Avenue

Queens Lane

Amagansett Drive West

TH SERVICES

Edge of Pavement

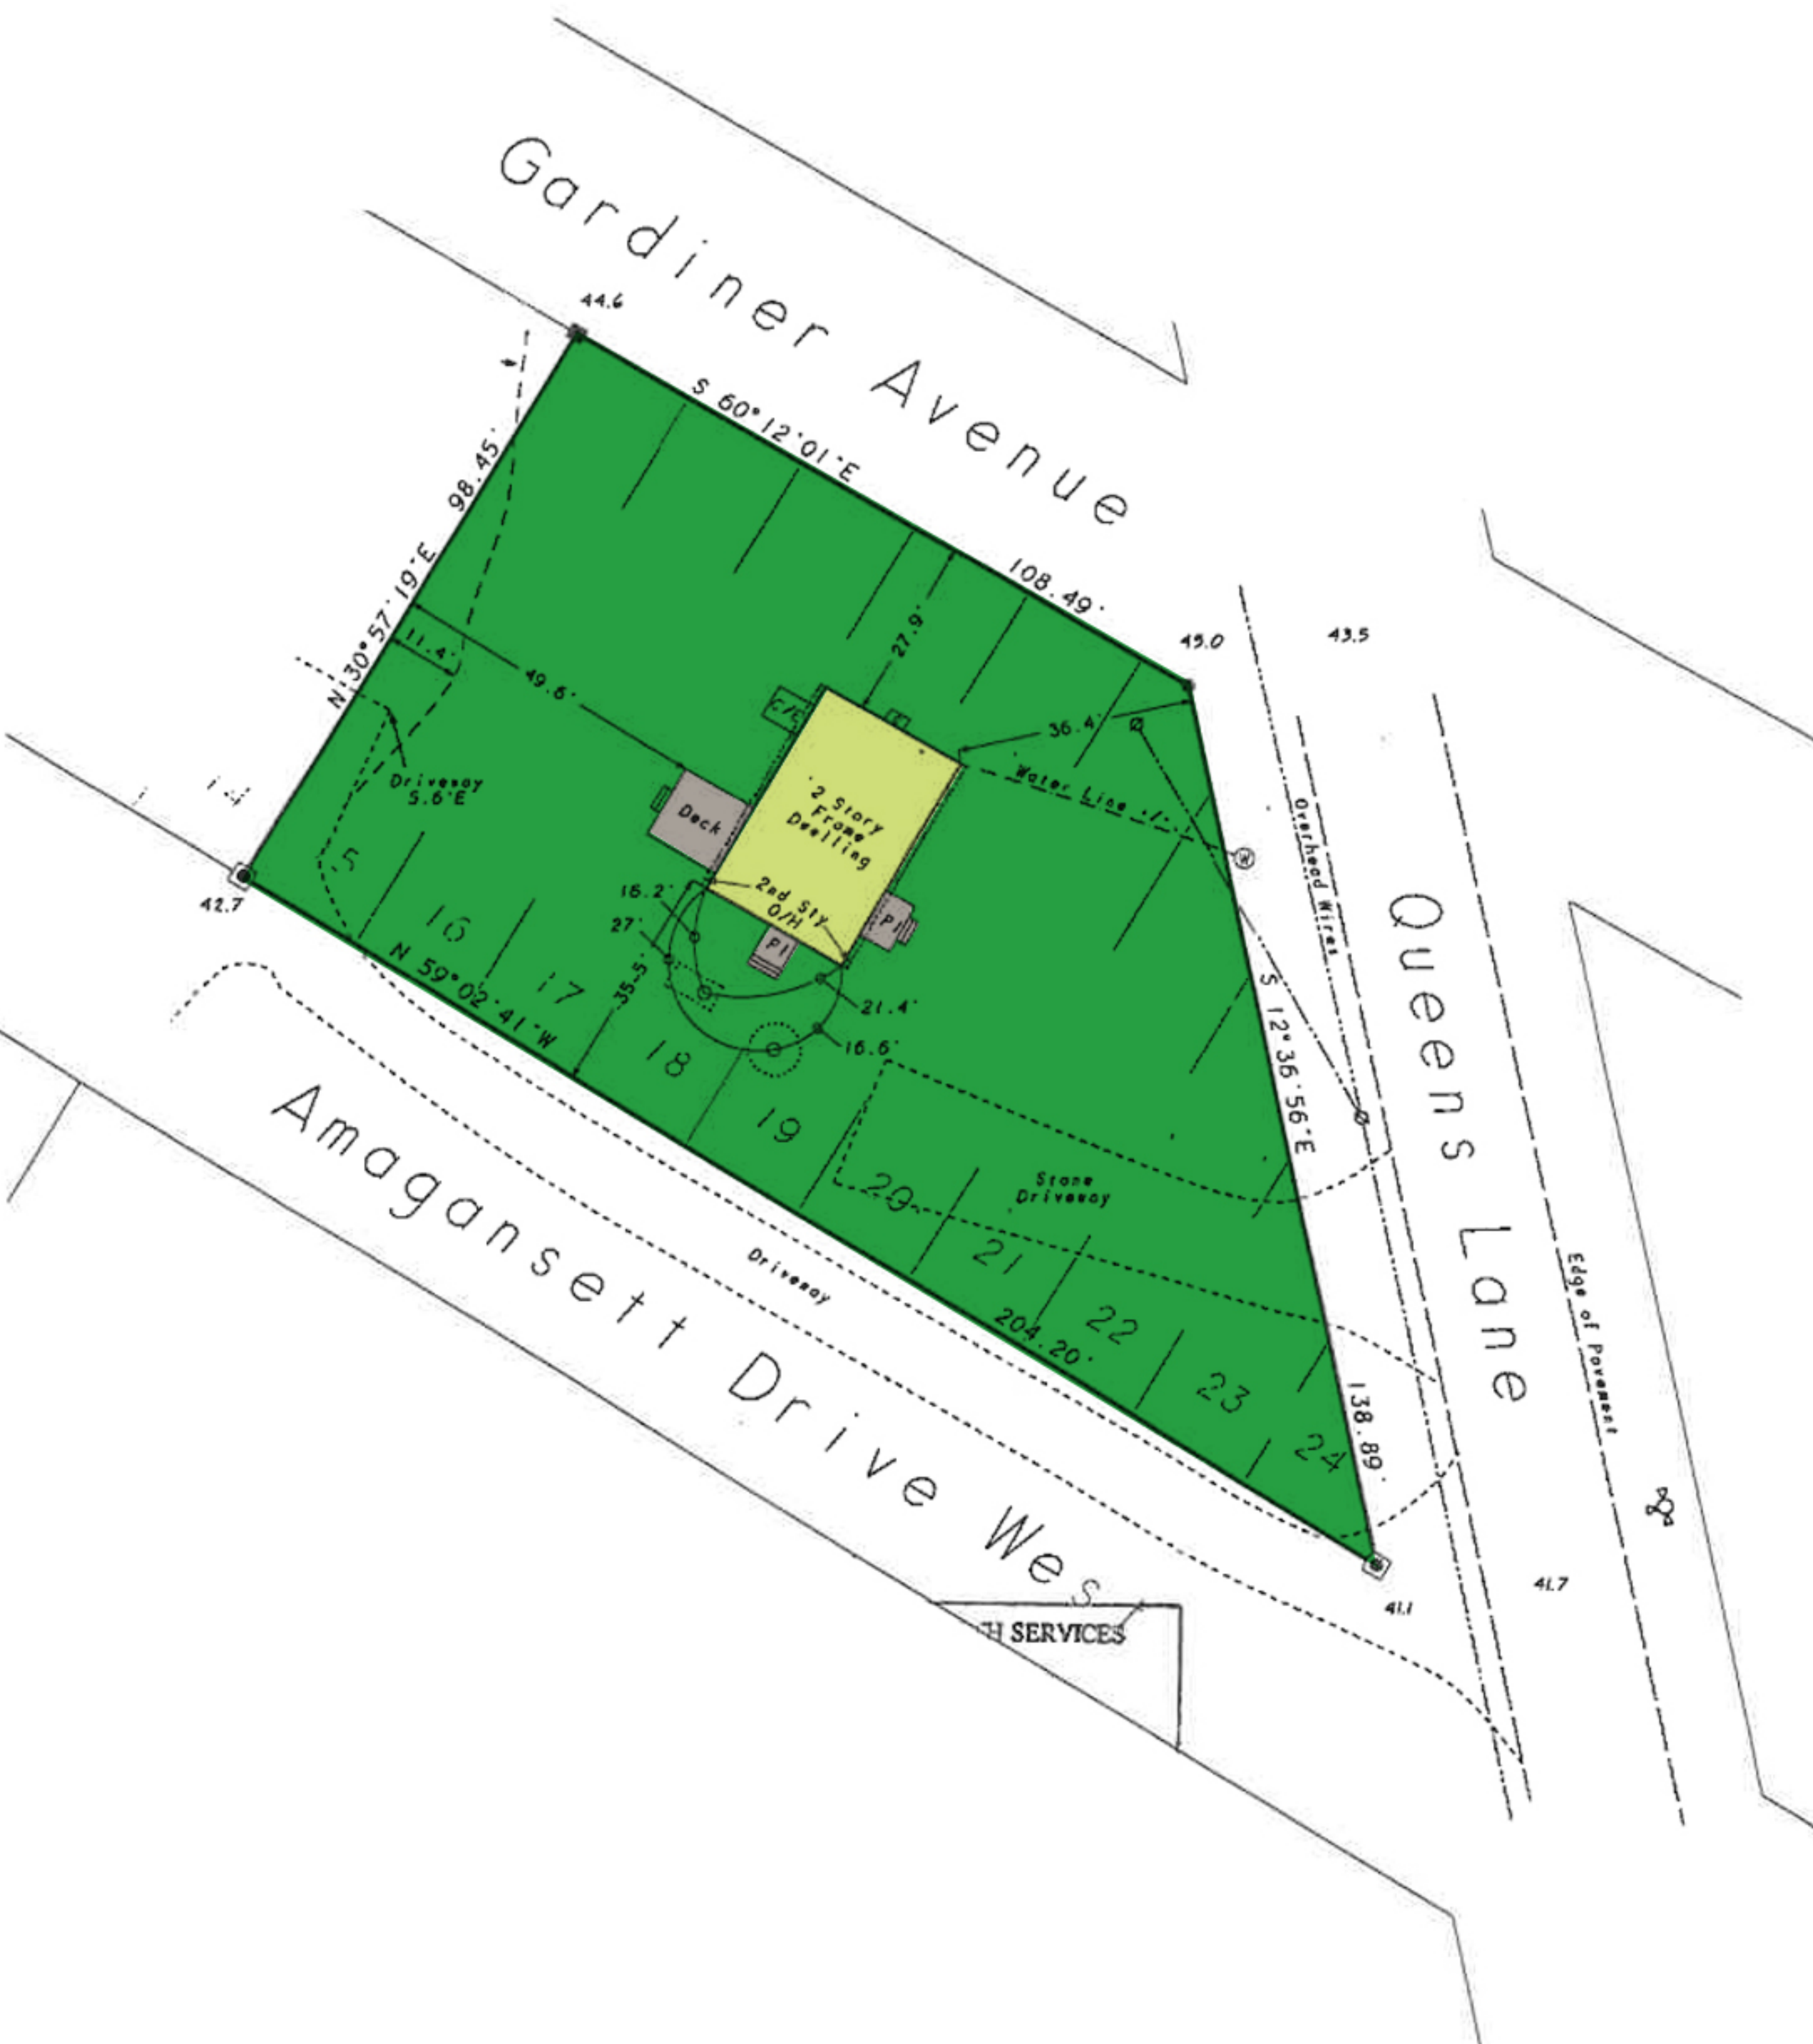

62.1