


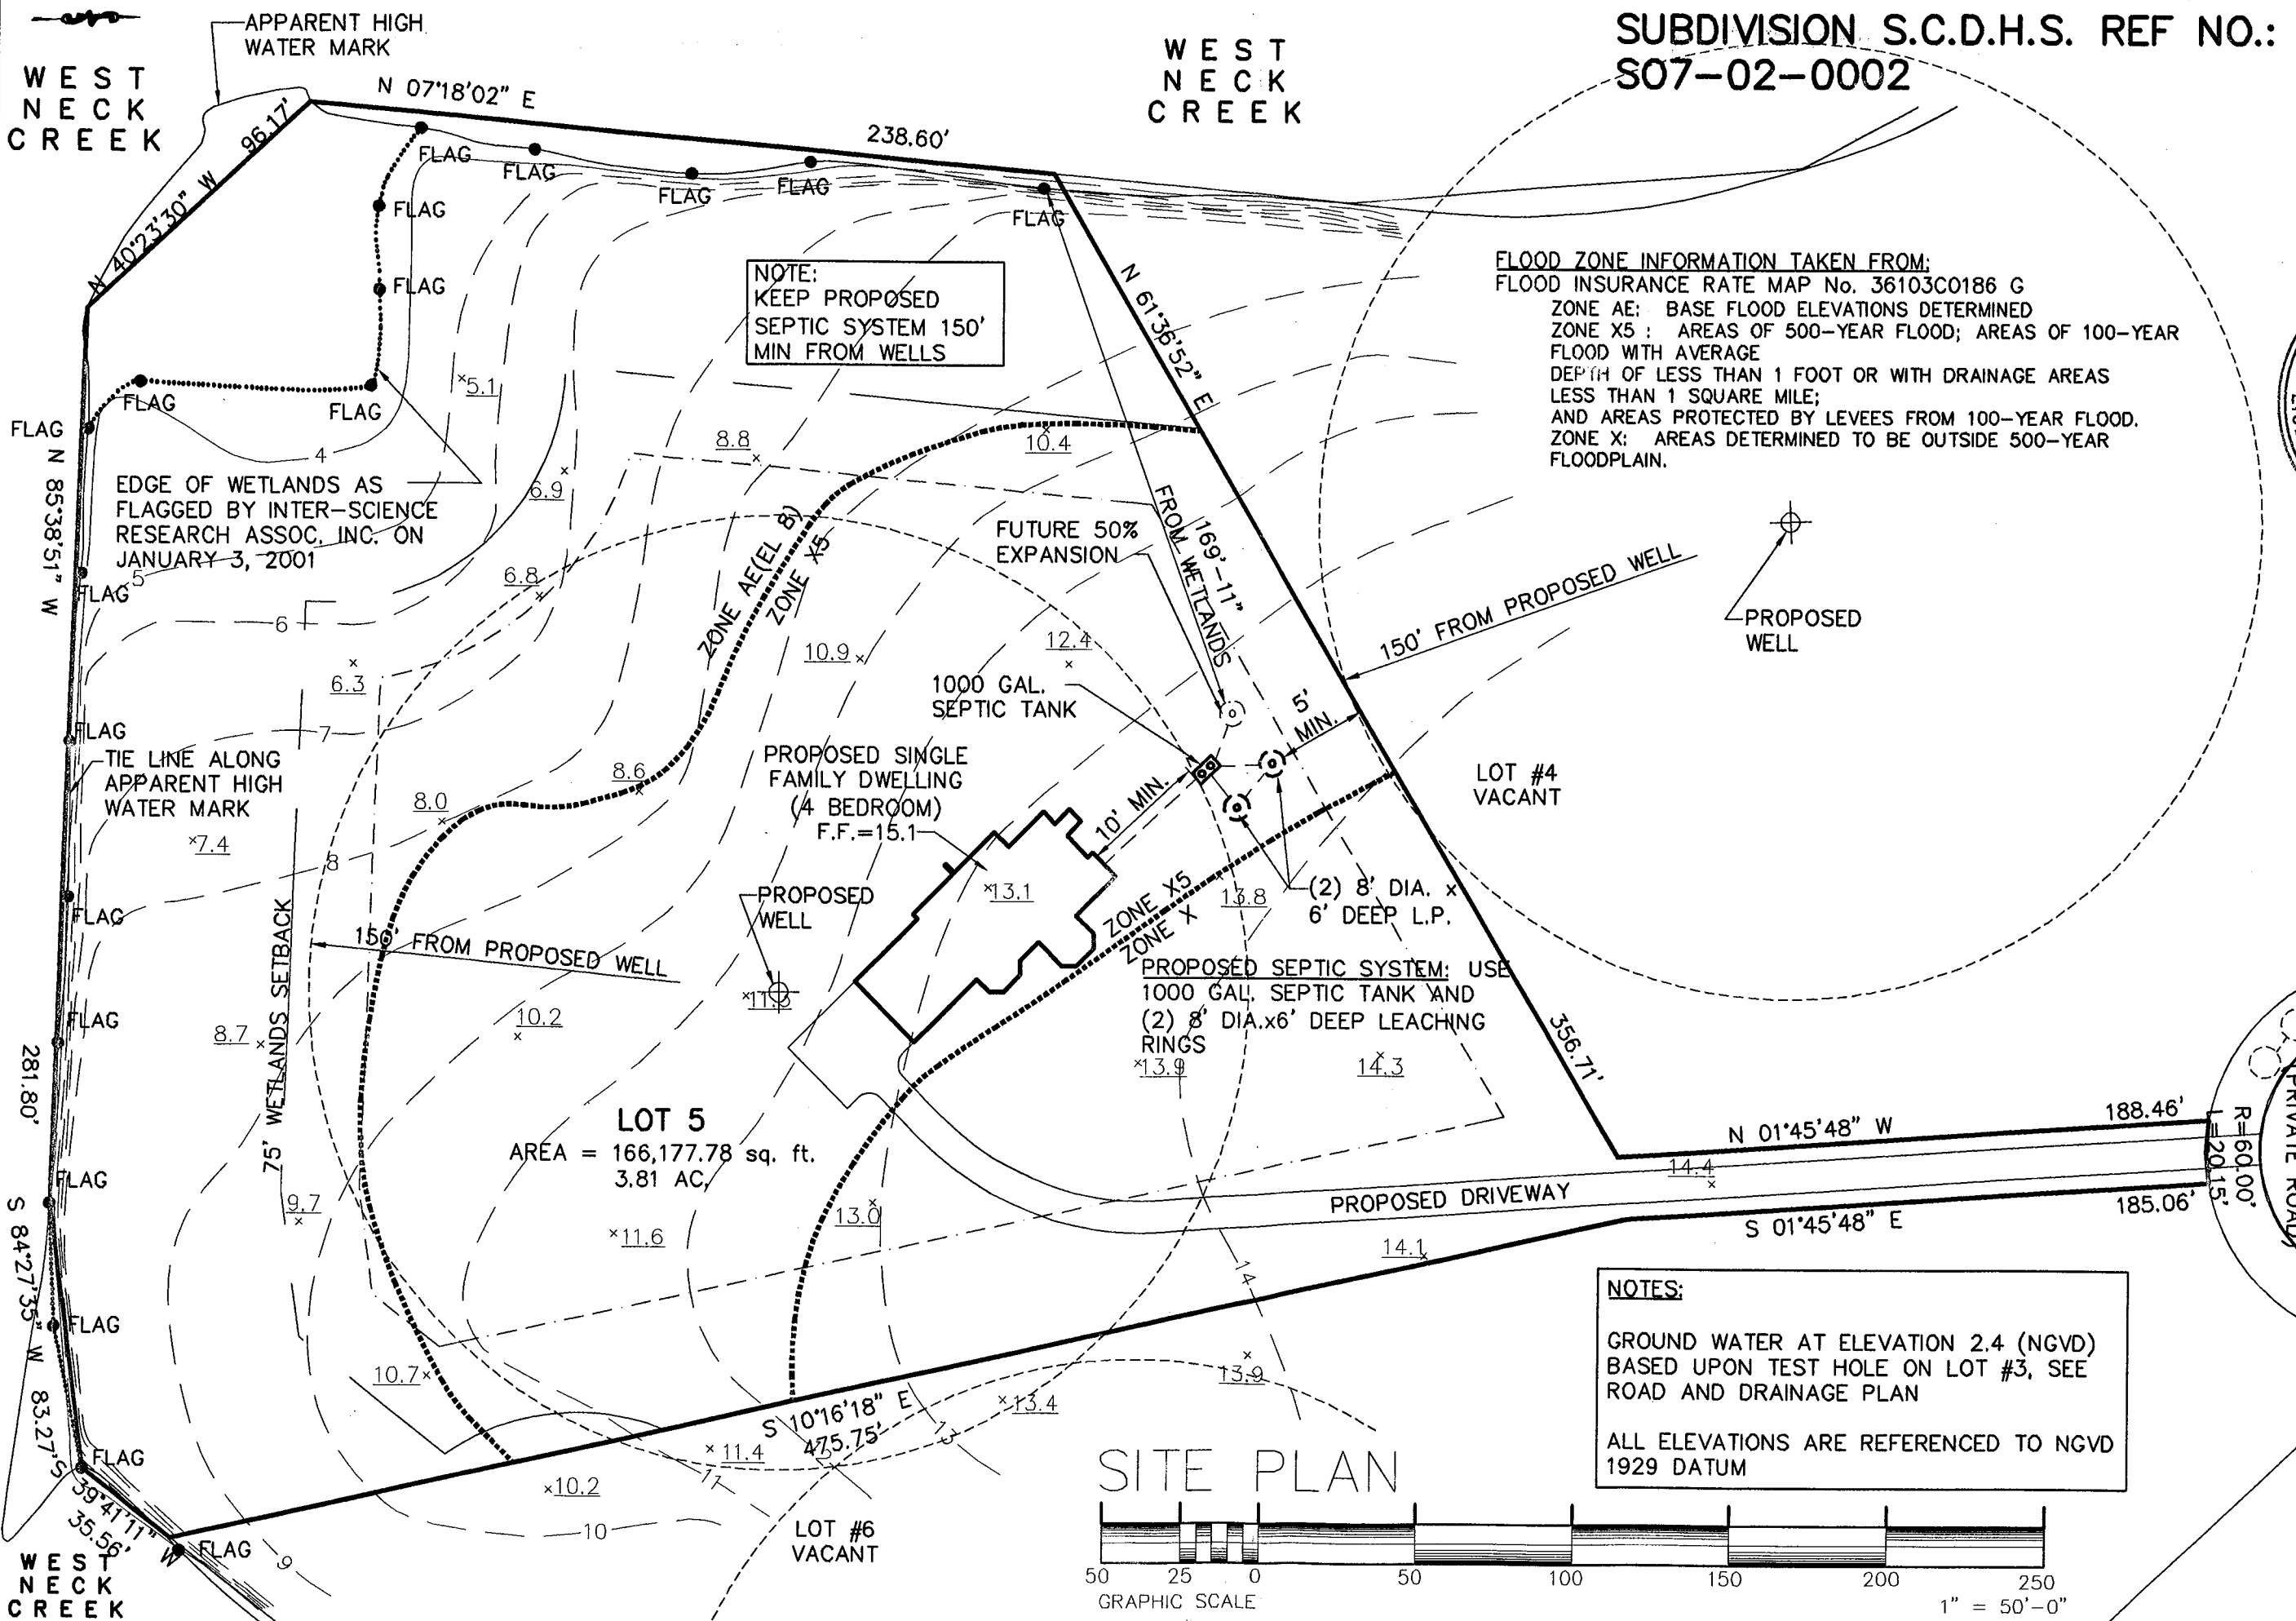

SUBDIVISION S.C.D.H.S. REF NO.:
S07-02-0002


FLOOD ZONE INFORMATION TAKEN FROM:
FLOOD INSURANCE RATE MAP No. 36103C0186 G
ZONE AE: BASE FLOOD ELEVATIONS DETERMINED
ZONE X5: AREAS OF 500-YEAR FLOOD; AREAS OF 100-YEAR FLOOD WITH AVERAGE DEPTH OF LESS THAN 1 FOOT OR WITH DRAINAGE AREAS LESS THAN 1 SQUARE MILE;
AND AREAS PROTECTED BY LEVEES FROM 100-YEAR FLOOD.
ZONE X: AREAS DETERMINED TO BE OUTSIDE 500-YEAR FLOODPLAIN.

NOTE:
KEEP PROPOSED
SEPTIC SYSTEM 150'
MIN FROM WELLS

EDGE OF WETLANDS AS
FLAGGED BY INTER-SCIENCE
RESEARCH ASSOC. INC. ON
JANUARY 3, 2001

SITE PLAN

NOTES:
GROUND WATER AT ELEVATION 2.4 (NGVD)
BASED UPON TEST HOLE ON LOT #3, SEE
ROAD AND DRAINAGE PLAN
ALL ELEVATIONS ARE REFERENCED TO NGVD
1929 DATUM

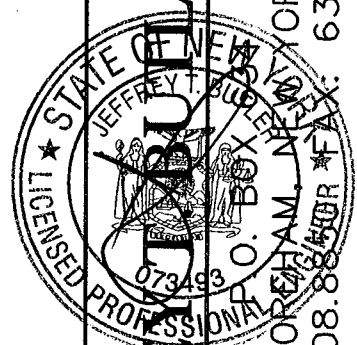

JEFFREY T. BUTLER, P.E.
SHOREHAM, NEW YORK
TEL.: 631.208.8850
FAX: 631.727.8033

SITE PLAN - LOT#5

THE WHITE ESTATE
SHELTER ISLAND, NY
S.C.T.M.# 0900-045-01-005.012

COUNTY OF SUFFOLK TOWN OF SHELTER ISLAND