OYSTER SHORES ROAD 66' WIDE - OPEN & OAVED

LOT 141

MAP OF PROPERTY

LOTS 162

HAMPTON WATERS - SECTION 2

Filed: May 25, 1962 - Map No. 3574

SITUATE

THREE MILE HARBOR


Town Of East Hampton, Suffolk Co., N.Y.

Scale: 1"=30'

Area: 22,645 S.F. or 0.520 Acres

Certified To:

The Edward Lent East Hampton Property Trust First American Title Insurance Company

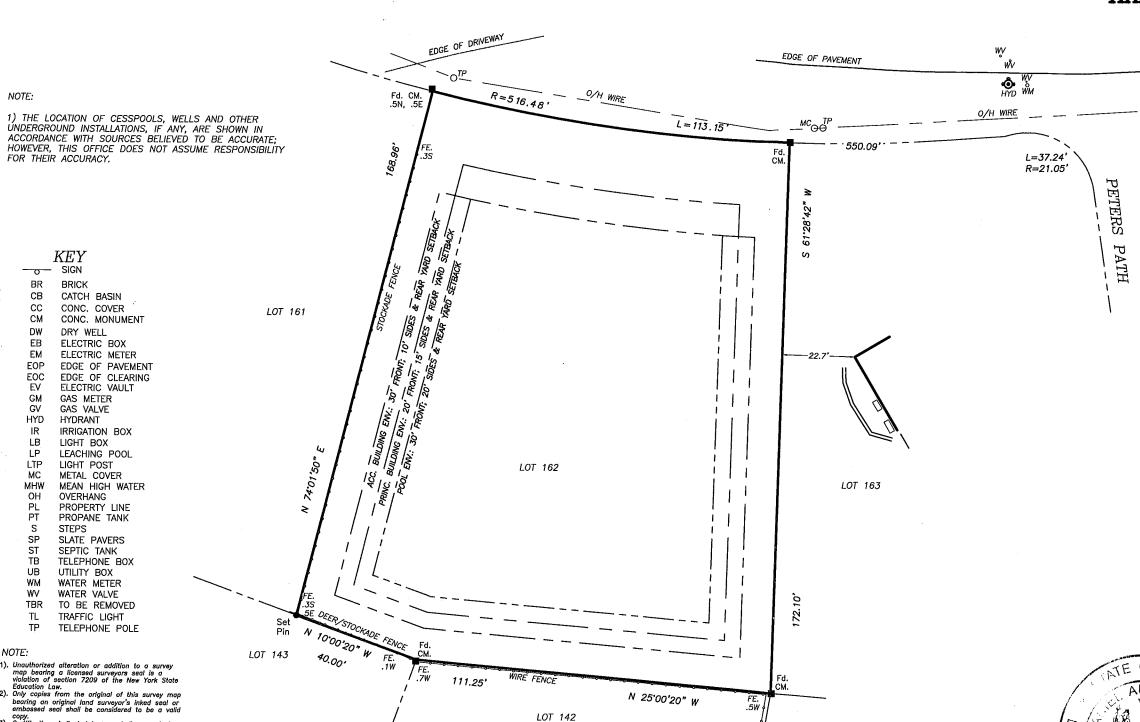

ALLOWED = 4,529 S.F.

ALLOWED = 15,661 S.F.

TOT. COVERAGE: ALLOWED = 11,323 S.F.

CLEARING:

yeyed: April 29, 2021

EORGE WALBRIDGE SURVEYORS, P.C. Land Surveyors & Land Planners 300 Pantigo Place - Suite 116 East Hampton, Long Island, N.Y. 11937 Phone: (631) 324-0412 Fax: (631) 324-9849 E-mail: info@walbridgesurveyors.com

S.C.T.M. 0300-92-5-25

chk'd daw - 5/21/21

T:\Land Projects_Jim\63 Oyster Shores Rd\Carlson\Survey_4-29-21