




SURVEY OF PROPERTY

LOT 27- SUBDIVISION MAP OF
HAMPTON MEADOWS
FILED: MARCH 14, 1978 - MAP NO. 6657
SITUATE
WESTHAMPTON
TOWN OF SOUTHAMPTON
SUFFOLK COUNTY, N.Y.

TAX MAP NO.: 0900-369.00-03.00-057.027
LOT AREA: 24,904.74 S.F. (0.572 ACRES)
DATE SURVEYED: OCTOBER 29, 2021
PLOT PROPOSED HOUSE: MAR. 7, 2022
PLOT PROPOSED POOL: APRIL 6, 2022

-ELEVATIONS REFER TO NAVD88.
-ZONING: R10 AS PER MODIFICATION OF ZONING
ORDINANCE REQUIREMENTS SHOWN ON FILED MAP.
-NO WETLANDS OR SURFACE WATERS WITHIN 300'.
-NO WELLS WITHIN 150' OF SUBJECT PROPERTY.

LOT COVERAGE:
RESIDENCE/PORCHES: 2,826 S.F. OR 11.3%
IN GROUND POOL: 648 S.F. OR 2.6%

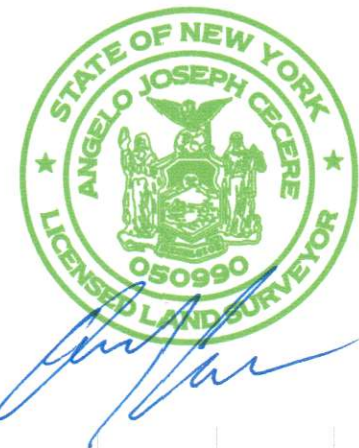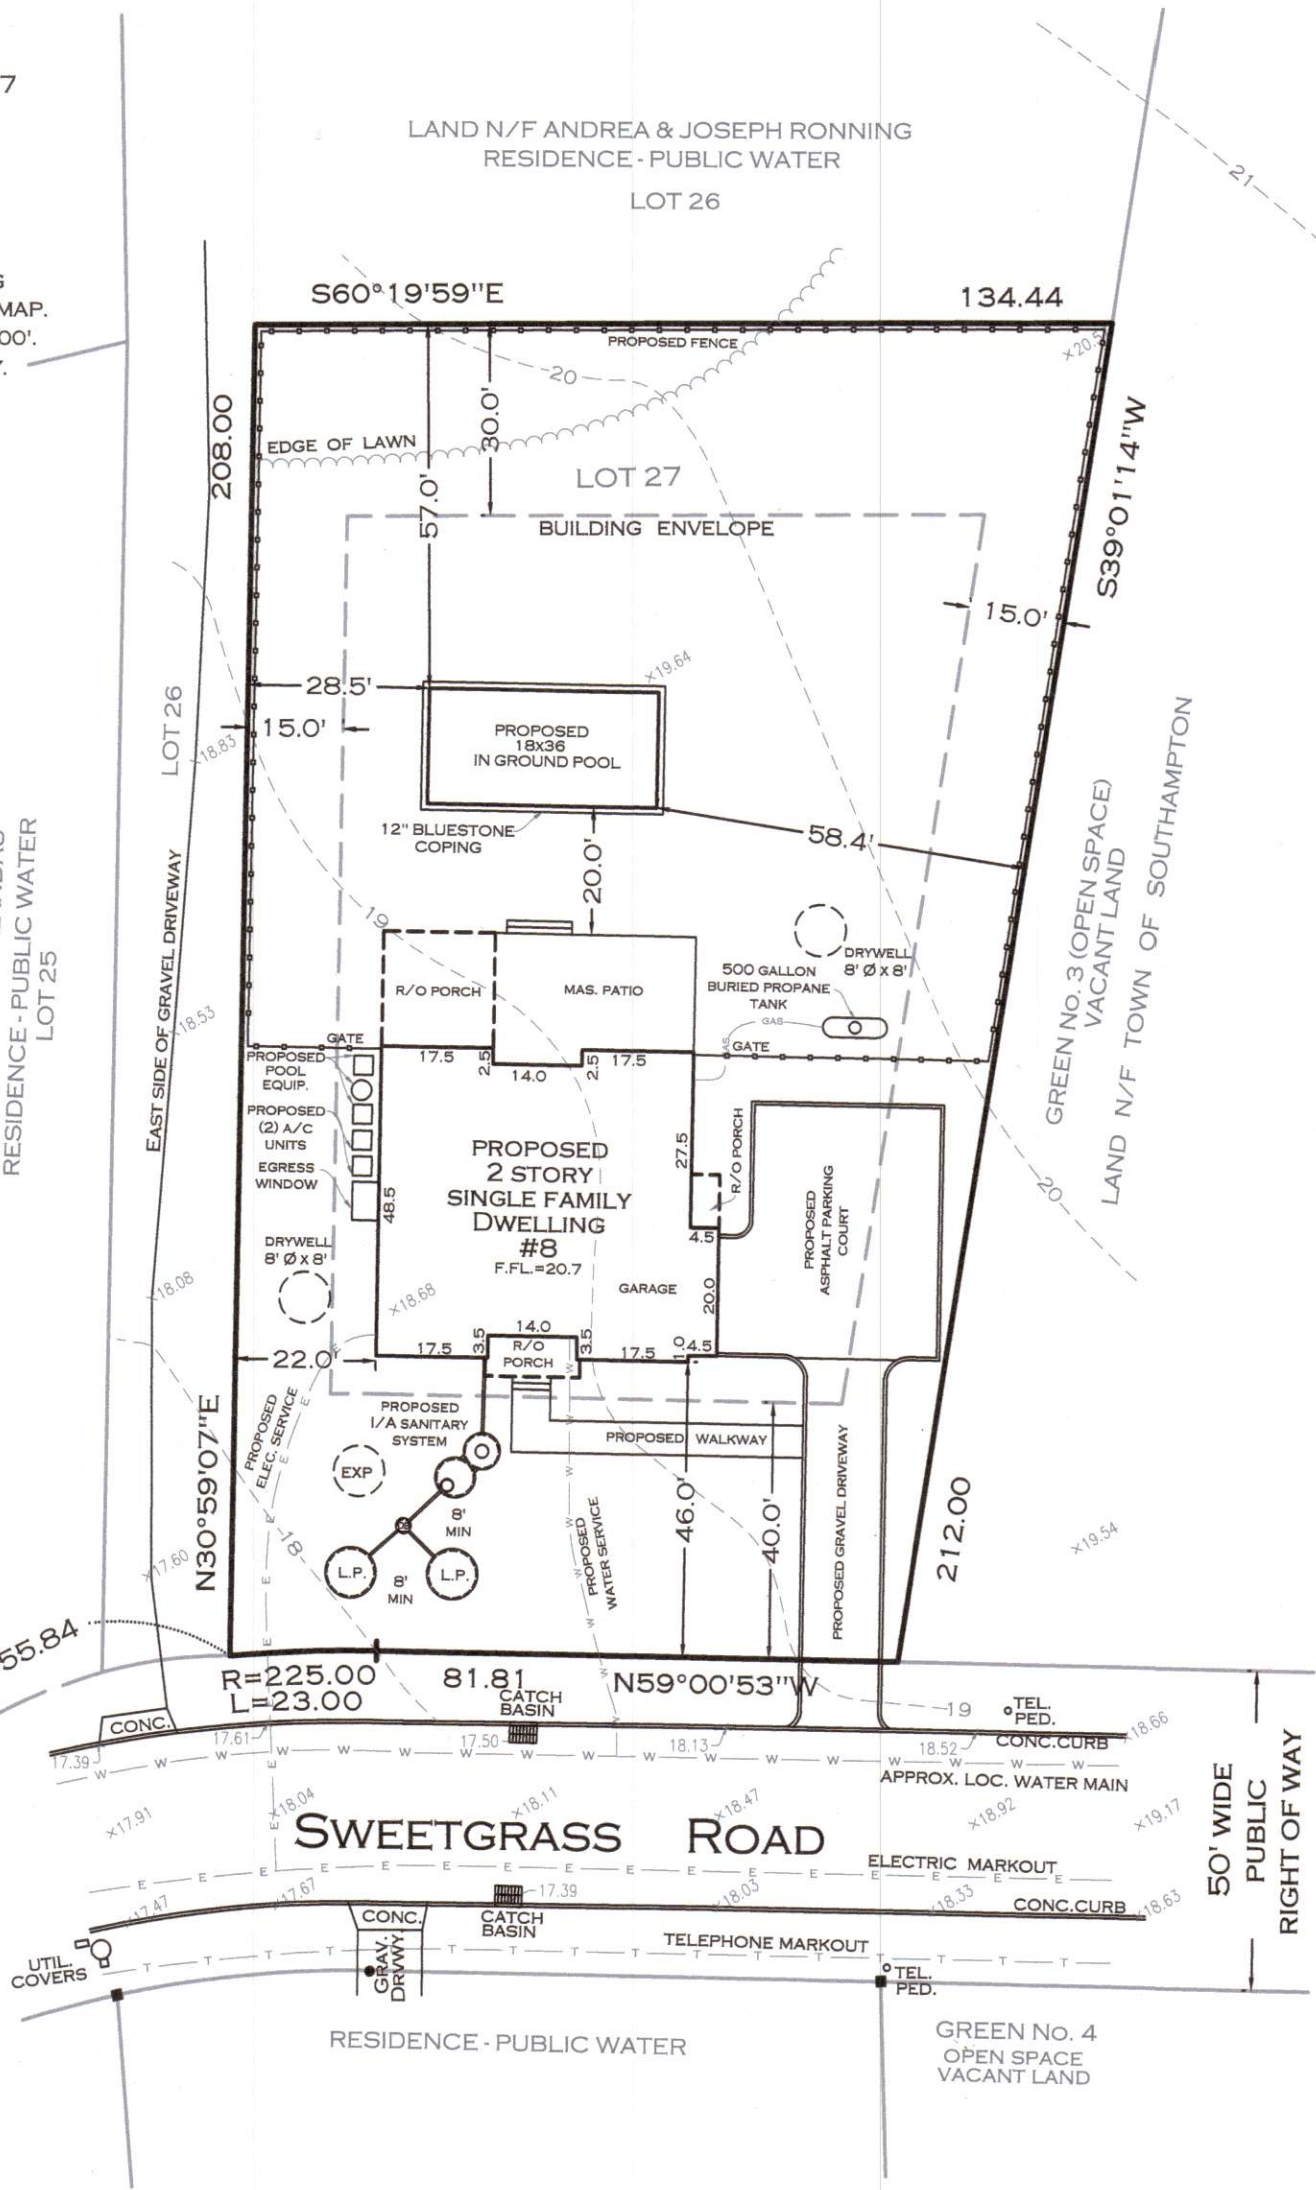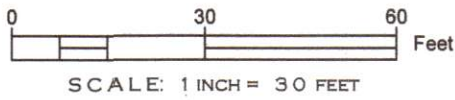

AJC LAND SURVEYING PLLC
LAND SURVEYING & PLANNING
77 S. COLEMAN ROAD, CENTEREACH, NY 11720
PHONE: 631.846.9973
EMAIL: AJC246@OPTONLINE.NET

LEGAL NOTES:
1. COPYRIGHT 2019 AJC LAND SURVEYING PLLC. ALL RIGHTS RESERVED.
2. UNAUTHORIZED ALTERATION OR ADDITION TO THIS SURVEY MAP BEARING A LICENSED LAND SURVEYOR'S SEAL IS A VIOLATION OF SECTION 7209, SUBDIVISION 2, OF NEW YORK STATE EDUCATION LAW.
3. ONLY BOUNDARY SURVEY MAPS WITH THE SURVEYOR'S EMBOSSED SEAL ARE GENUINE TRUE AND CORRECT COPIES OF THE SURVEYOR'S ORIGINAL WORK AND OPINION.
4. CERTIFICATIONS ON THIS BOUNDARY SURVEY MAP SIGNIFY THAT THE MAP WAS PREPARED IN ACCORDANCE WITH THE CURRENT EXISTING CODE OF PRACTICE FOR LAND SURVEYS ADOPTED BY THE NEW YORK STATE ASSOCIATION OF PROFESSIONAL LAND SURVEYORS, INC. THE CERTIFICATION IS LIMITED TO PERSONS FOR WHOM THE BOUNDARY SURVEY MAP IS PREPARED, TO THE TITLE COMPANY, TO THE GOVERNMENTAL AGENCY, AND TO THE LENDING INSTITUTION LISTED ON THIS BOUNDARY SURVEY MAP.
5. THE CERTIFICATIONS HEREIN ARE NOT TRANSFERABLE.
6. THE LOCATION OF UNDERGROUND IMPROVEMENTS OR ENCROACHMENTS ARE NOT ALWAYS KNOWN AND OFTEN MUST BE ESTIMATED. IF ANY UNDERGROUND IMPROVEMENTS OR ENCROACHMENTS EXIST OR ARE SHOWN, THE IMPROVEMENTS OR ENCROACHMENTS ARE NOT COVERED BY THIS SURVEY.
7. THE OFFSETS (OR DIMENSIONS) SHOWN HEREON FROM THE STRUCTURES TO THE PROPERTY LINES ARE FOR A SPECIFIC PURPOSE AND USE AND THEREFORE ARE NOT INTENDED TO GUIDE THE ERECTION OF FENCES, RETAINING WALLS, POOLS, PATIOS PLANTING AREAS, ADDITIONS TO BUILDINGS, AND ANY OTHER TYPE OF CONSTRUCTION.
8. ONLY SURVEYS BEARING THE MAKERS EMBOSSED SEAL SHOULD BE RELIED UPON SINCE OTHER THAN EMBOSSED-SEAL COPIES MAY CONTAIN UNAUTHORIZED AND UNDETECTABLE MODIFICATIONS, DELETIONS, ADDITIONS, AND CHANGES.
9. PROPERTY CORNER MONUMENTS WERE NOT SET AS PART OF THIS SURVEY UNLESS OTHERWISE NOTED.
10. ALL MEASUREMENTS REFER TO U.S. SURVEY FOOT.