


SURVEYED FOR EMMA & MICHELLE WANG
PROPERTY LOCATED AT NORTH SEA
TOWN OF SOUTHAMPTON
SUFFOLK COUNTY, NEW YORK
S.C.T.M. # 900-062-01-11
AREA = 15,760± SF = 0.362± AC (TO THE LINE)
SCALE: 1"=30'

NOTE: THE EXISTENCE OF RIGHT OF WAYS, WETLANDS AND/OR EASEMENTS OF RECORD IF ANY, NOT SHOWN ARE NOT GUARANTEED.

FISH COVE
 UNDERWATER LAND
 OF THE TOWN OF
 SOUTHAMPTON

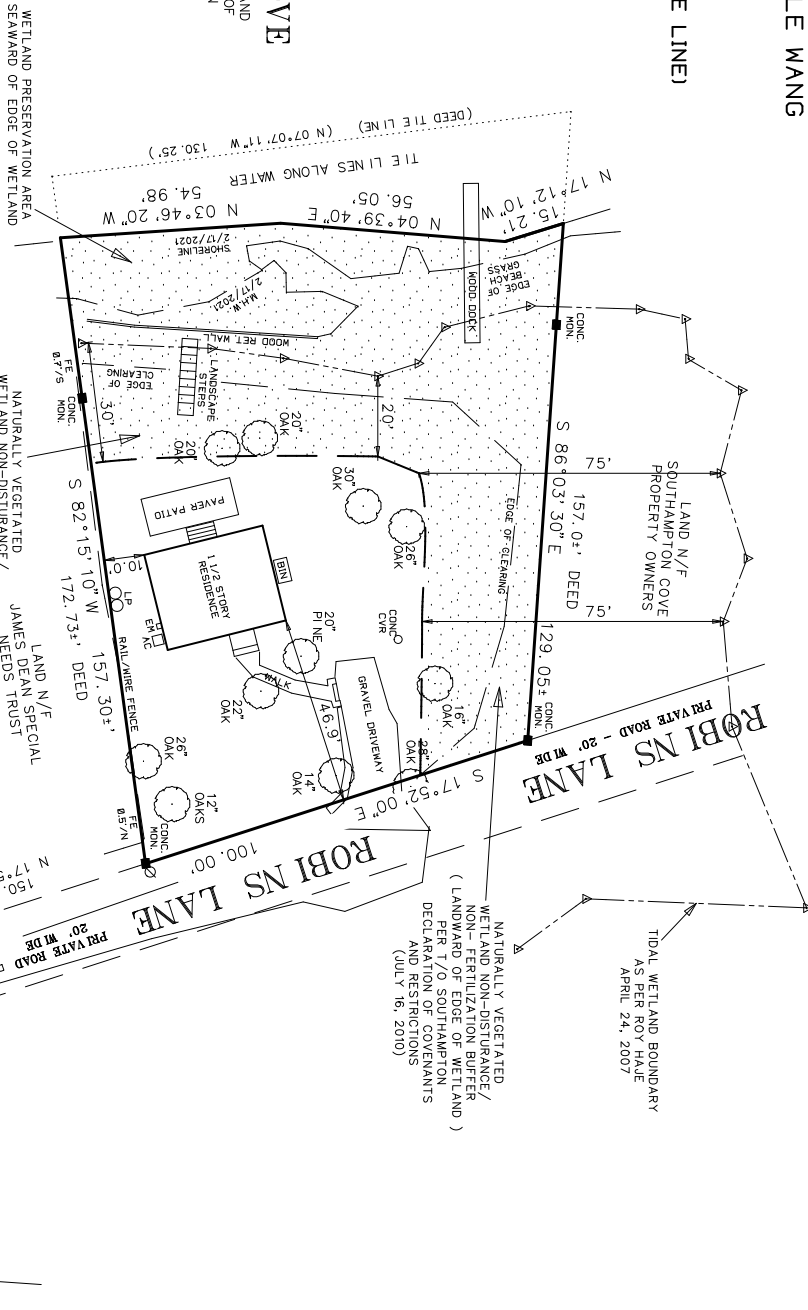

UNAUTHORIZED ALTERATION OR ADDITION TO THIS SURVEY IS A VIOLATION OF SECTION 7209 OF THE NEW YORK STATE EDUCATION LAW.
 COPIES OF THIS SURVEY MAP NOT BEARING THE LAND SURVEYORS INKED OR CROSSHATCHED SEAL SHALL NOT BE CONSIDERED TO BE A VALID TRUE COPY.
 GUARANTEES OR CERTIFICATIONS INDICATED HEREON SHALL RUN ONLY TO THE PERSON FOR WHOM THE SURVEY IS PREPARED, AND ON HIS BEHALF TO THE TITLE COMPANY, GOVERNMENTAL AGENCY AND LENDING INSTITUTION.
 THIS SURVEY AND THE LANDS AND INTERESTS THEREIN ARE NOT TRANSFERABLE TO ADDITIONAL INSTITUTIONS OR SUBSEQUENT OWNERS.

SURVEYED BY:
BARYLSKI LAND SURVEYING
2320 MAIN ST. P.O. BOX 1302
NEWMAN VILLAGE CONDO
BRIDGEHAMPTON, NEW YORK
(631-537-7944)
FEBRUARY 17, 2021

25117

John Barylski