

SURVEY OF PROPERTY
SITUATE AT: PECONIC
TOWN OF SOUTHDOLD
SUFFOLK COUNTY, NEW YORK

SURVEYED 10-23-98
SUFFOLK COUNTY TAX MAP
1000 - 68 - 3 - 5




Long Island Sound

CERTIFIED TO:
MATTHEW BARNEY
MARY K. FARLEY
FIDELITY NATIONAL TITLE INSURANCE
COMPANY OF NEW YORK

Whichever alteration or addition to a survey map bearing a recording date, however, shall be a violation of Section 208, Subsection 2, of the New York State Education Law.

Only copies from the original of this survey, when compared with an original of the land survey, a stamped and shall be considered to be valid and correct.

Corrections and alterations made by this survey map prepared in accordance with the recording date or practice for land surveys adopted by the New York State Department of Environmental Conservation. All corrections shall be made to the survey for which the survey is prepared and on the basis of the title company's records. All errors and omissions shall be corrected, and to the knowledge of the land surveyor, corrections are not attributable to additional corrections.

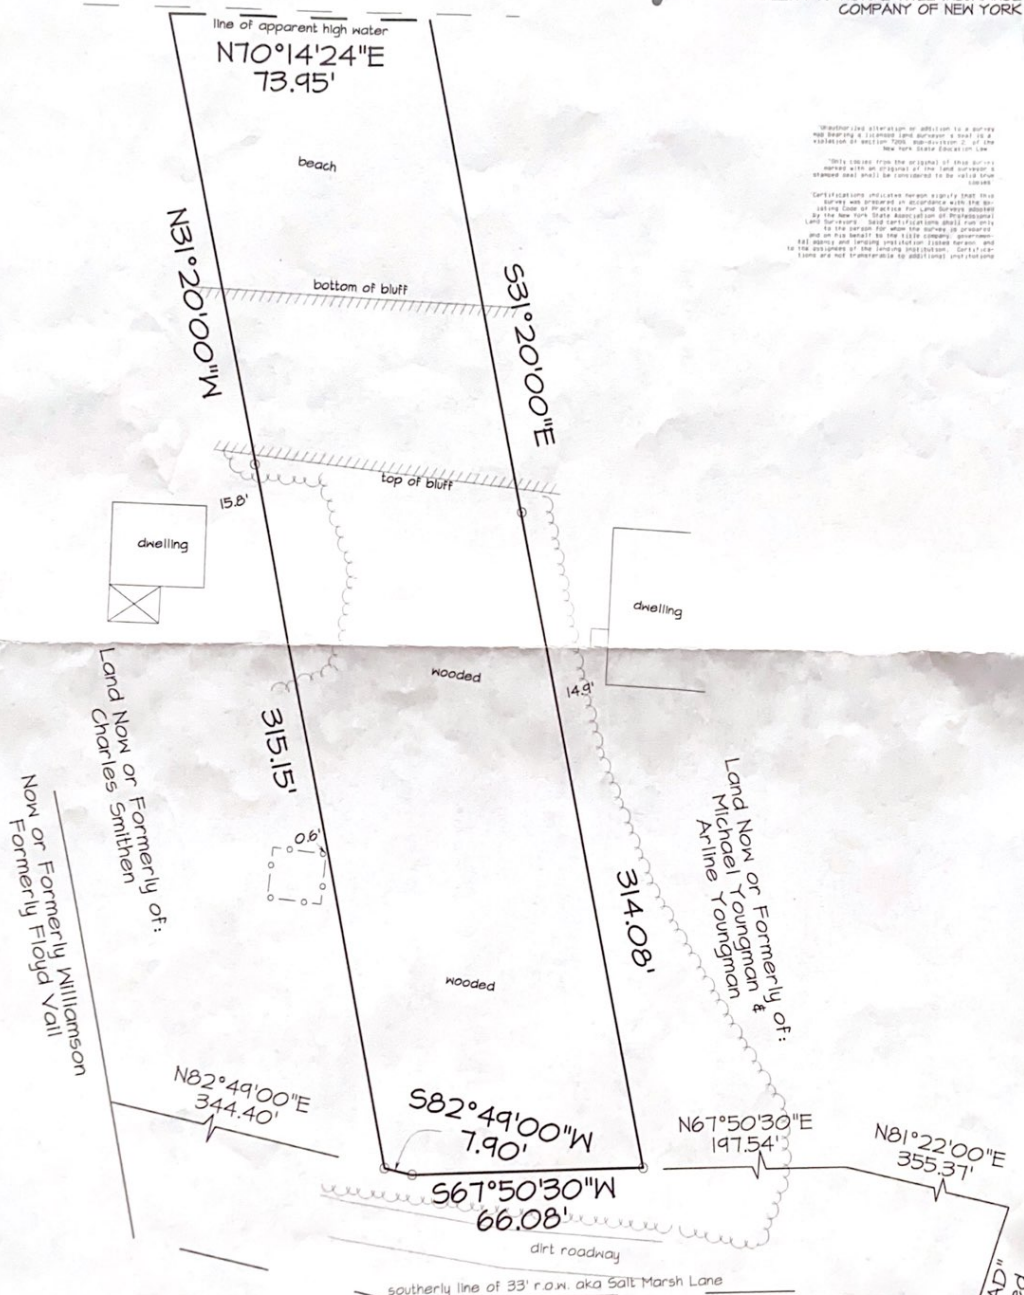

NOTES:

AREA = 22,859 SF or 0.52 Acres
O PIPE FOUND
EDGE OF WOODS



JOHN C. EHLERS LAND SURVEYOR
6 EAST MAIN STREET
RIVERHEAD, N.Y. 11901
369-8288 Fax 369-8287

N.Y.S. LIC. NO. 50202

REFERENCE # 97-0258

