



MAP OF PART OF LOT 134

Hither Hills

Filed December 12, 1905 as Map no. 496

SITUATE

MONTAUK, TOWN OF EAST HAMPTON


SUFFOLK COUNTY, N.Y.

SCALE: 1"=60'

TAX MAP REF. 0300-48-03-12.2

LOT AREA: 106,159.99 SQ. FT.

OR 2.451 ACRES

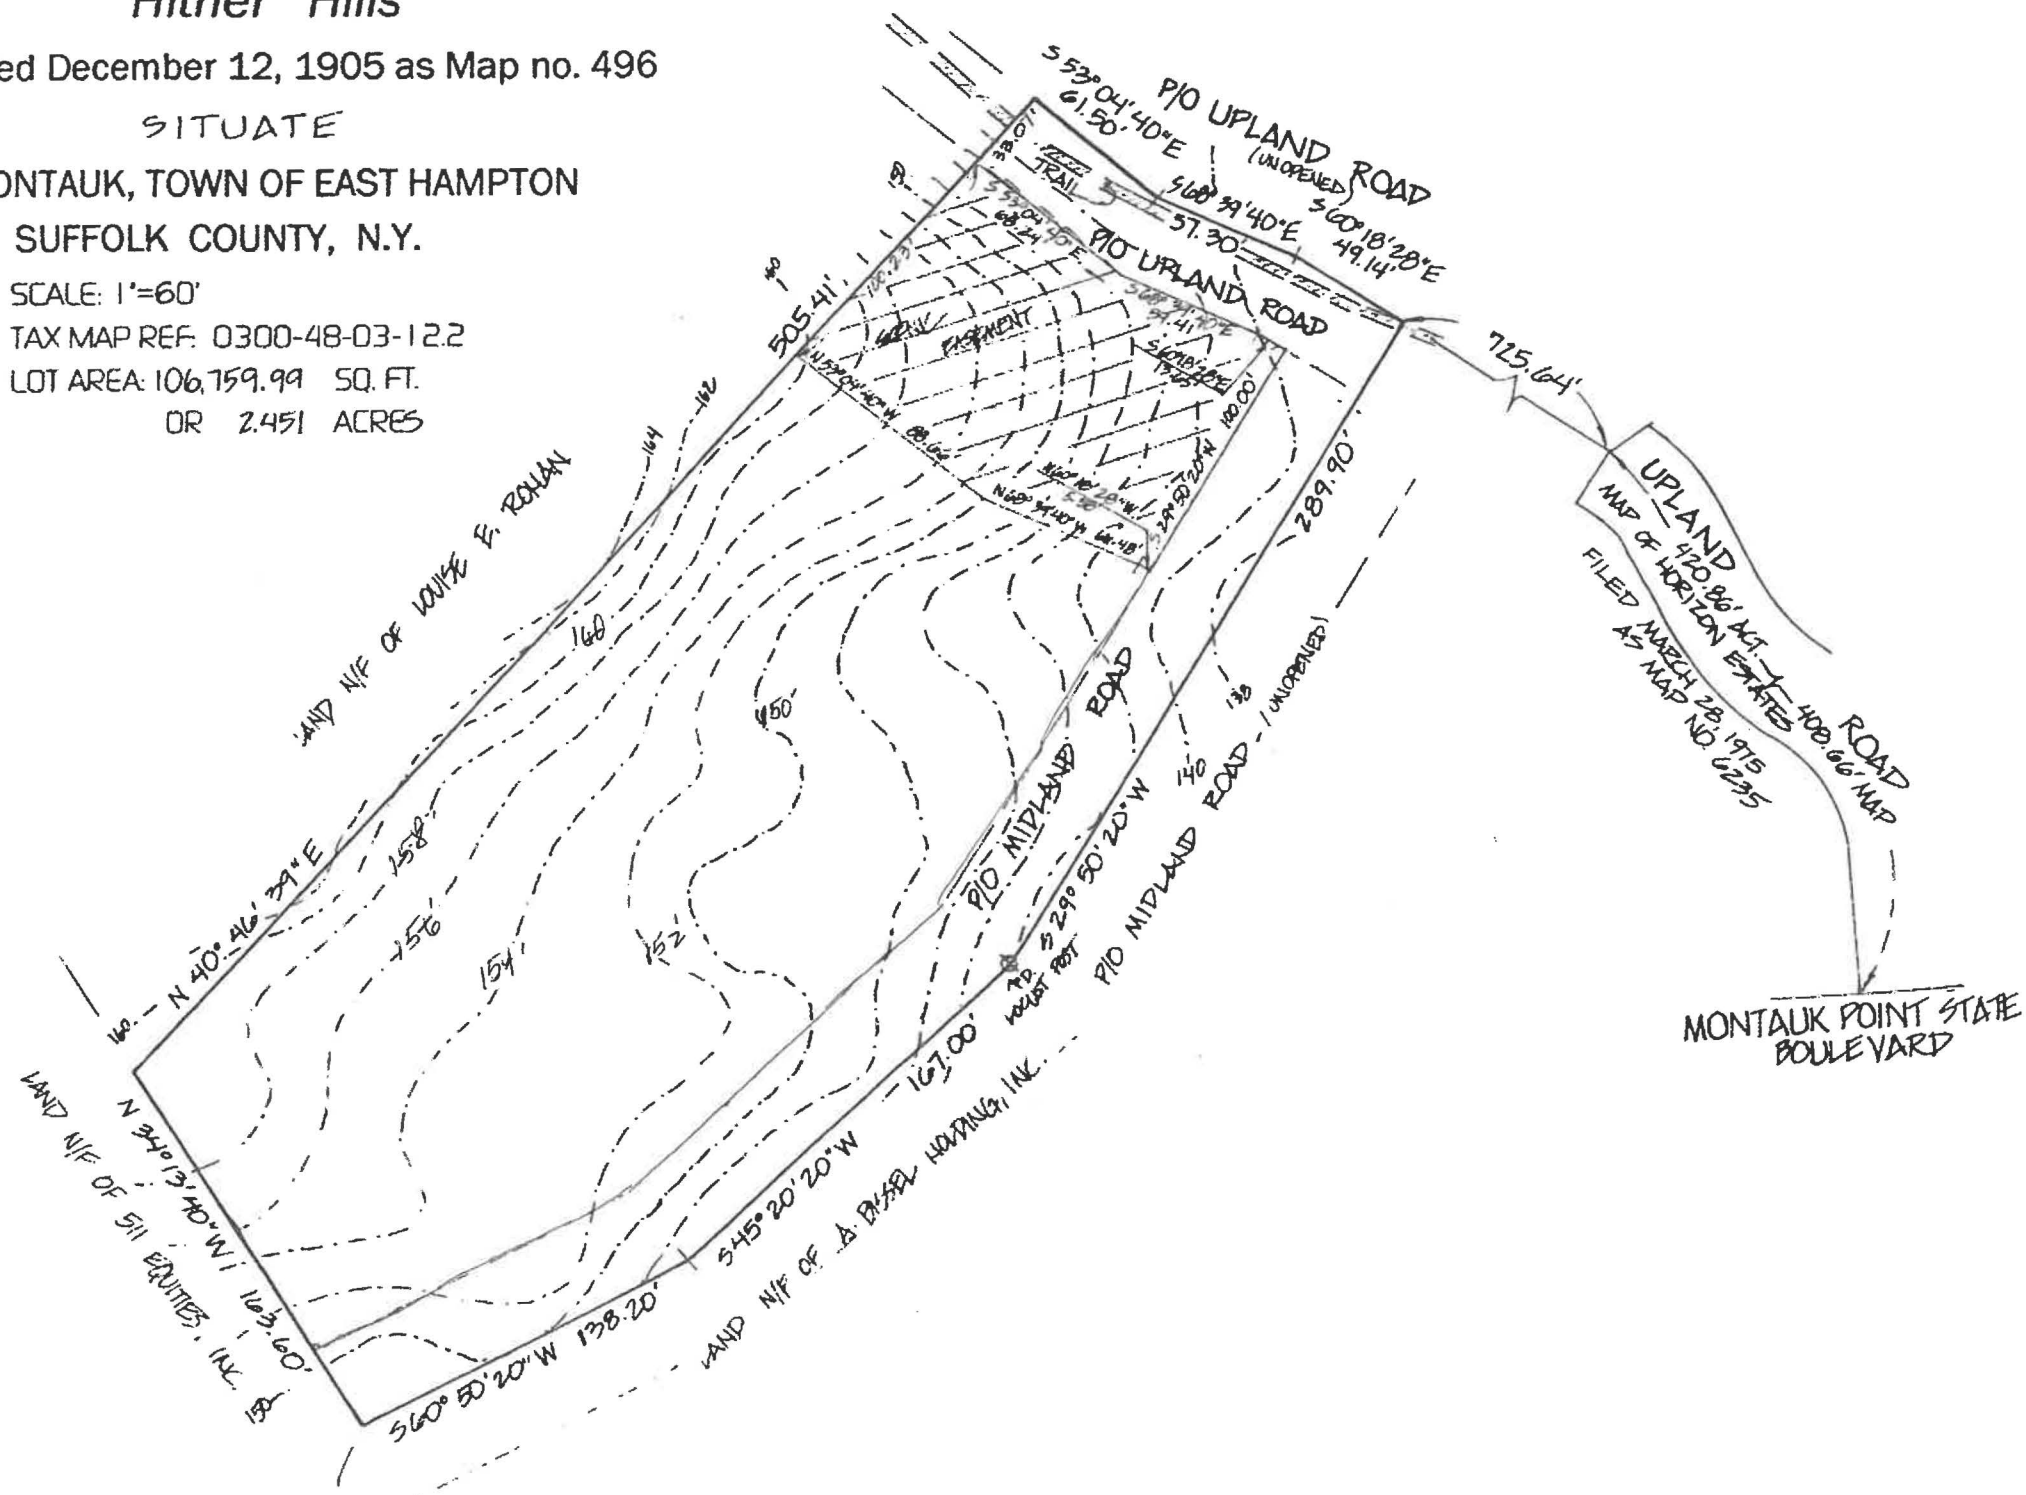

621-00-2-17.7