

1950 A-233


TITLE NO

MAP OF LOT NO. 5
HAYGROUND ACRES
MAP NO. 5502 FILED JULY 27, 1970
TO BE CONVEYED TO
GWENDOLINE M. HALSEY

SITUATE
HAY GROUND
TOWN OF SOUTHAMPTON
SUFFOLK COUNTY, N.Y.

AREA: 1.4658 ACRES

SCALE: 1" = 50'
B MON. & LOC STAKE

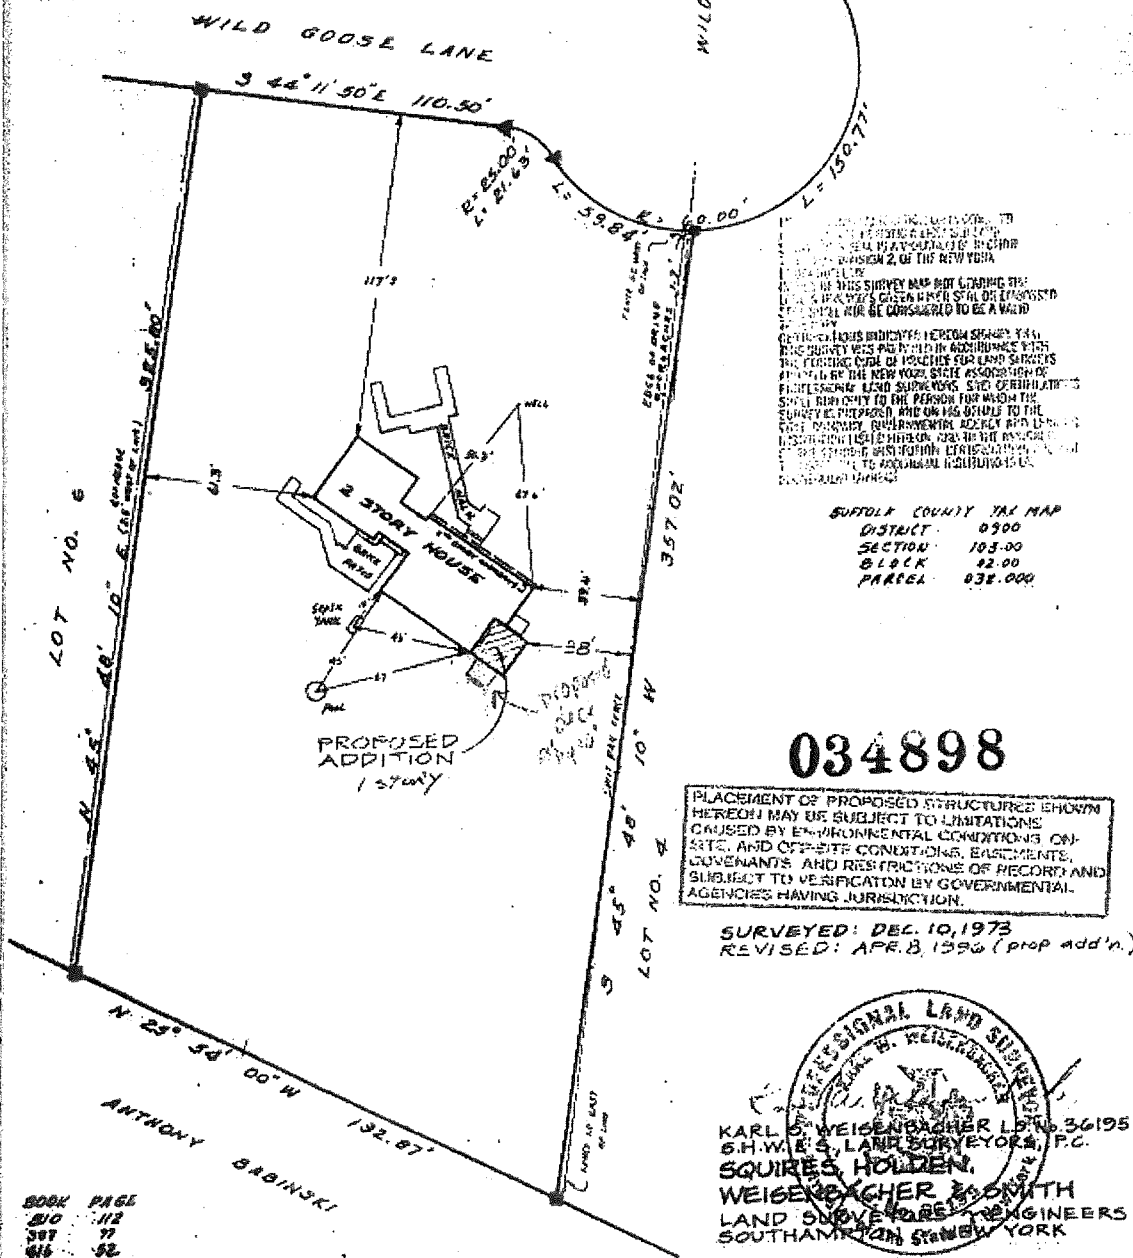

THIS SURVEY MAP WAS PREPARED BY THE SURVEYOR IN ACCORDANCE WITH THE FILING CODE OF RECORDS FOR LAND SURVEYS PROMULGATED BY THE NEW YORK STATE ASSOCIATION OF PROFESSIONAL LAND SURVEYORS. SUCH CERTIFICATION SHALL BE BINDING TO THE PERSON FOR WHOM THE SURVEY WAS PREPARED AND ON HIS BEHALF TO THE SURVEYOR. ENVIRONMENTAL AGENCIES AND LOCAL GOVERNMENTS ARE ADVISED THAT THE SURVEYOR'S RESPONSIBILITY IS TO PROVIDE AN ACCURATE REPRESENTATION OF THE LAND SURVEYED.

SUFFOLK COUNTY TAX MAP
DISTRICT 0900
SECTION 103.00
BLOCK 42.00
PARCEL 034.000

034898

PLACEMENT OF PROPOSED STRUCTURES SHOWN HEREON MAY BE SUBJECT TO LIMITATIONS CAUSED BY ENVIRONMENTAL CONDITIONS ON-SITE, AND OFF-SITE CONDITIONS, EASEMENTS, COVENANTS, AND RESTRICTIONS OF RECORD, AND SUBJECT TO VERIFICATION BY GOVERNMENTAL AGENCIES HAVING JURISDICTION.

SURVEYED: DEC. 10, 1973
REVISED: APR. 8, 1996 (prop add'n)

PROFESSIONAL LAND SURVEYOR
KARL S. WEIGERBACHER L.S. 36195
S.H.W.E.S., LAND SURVEYORS, P.C.
SQUIRES, HOLDEN
WEIGERBACHER & SMITH
LAND SURVEYORS & ENGINEERS
SOUTHAMPTON, NEW YORK

BOOK PAGE
210 112
387 77
416 52