




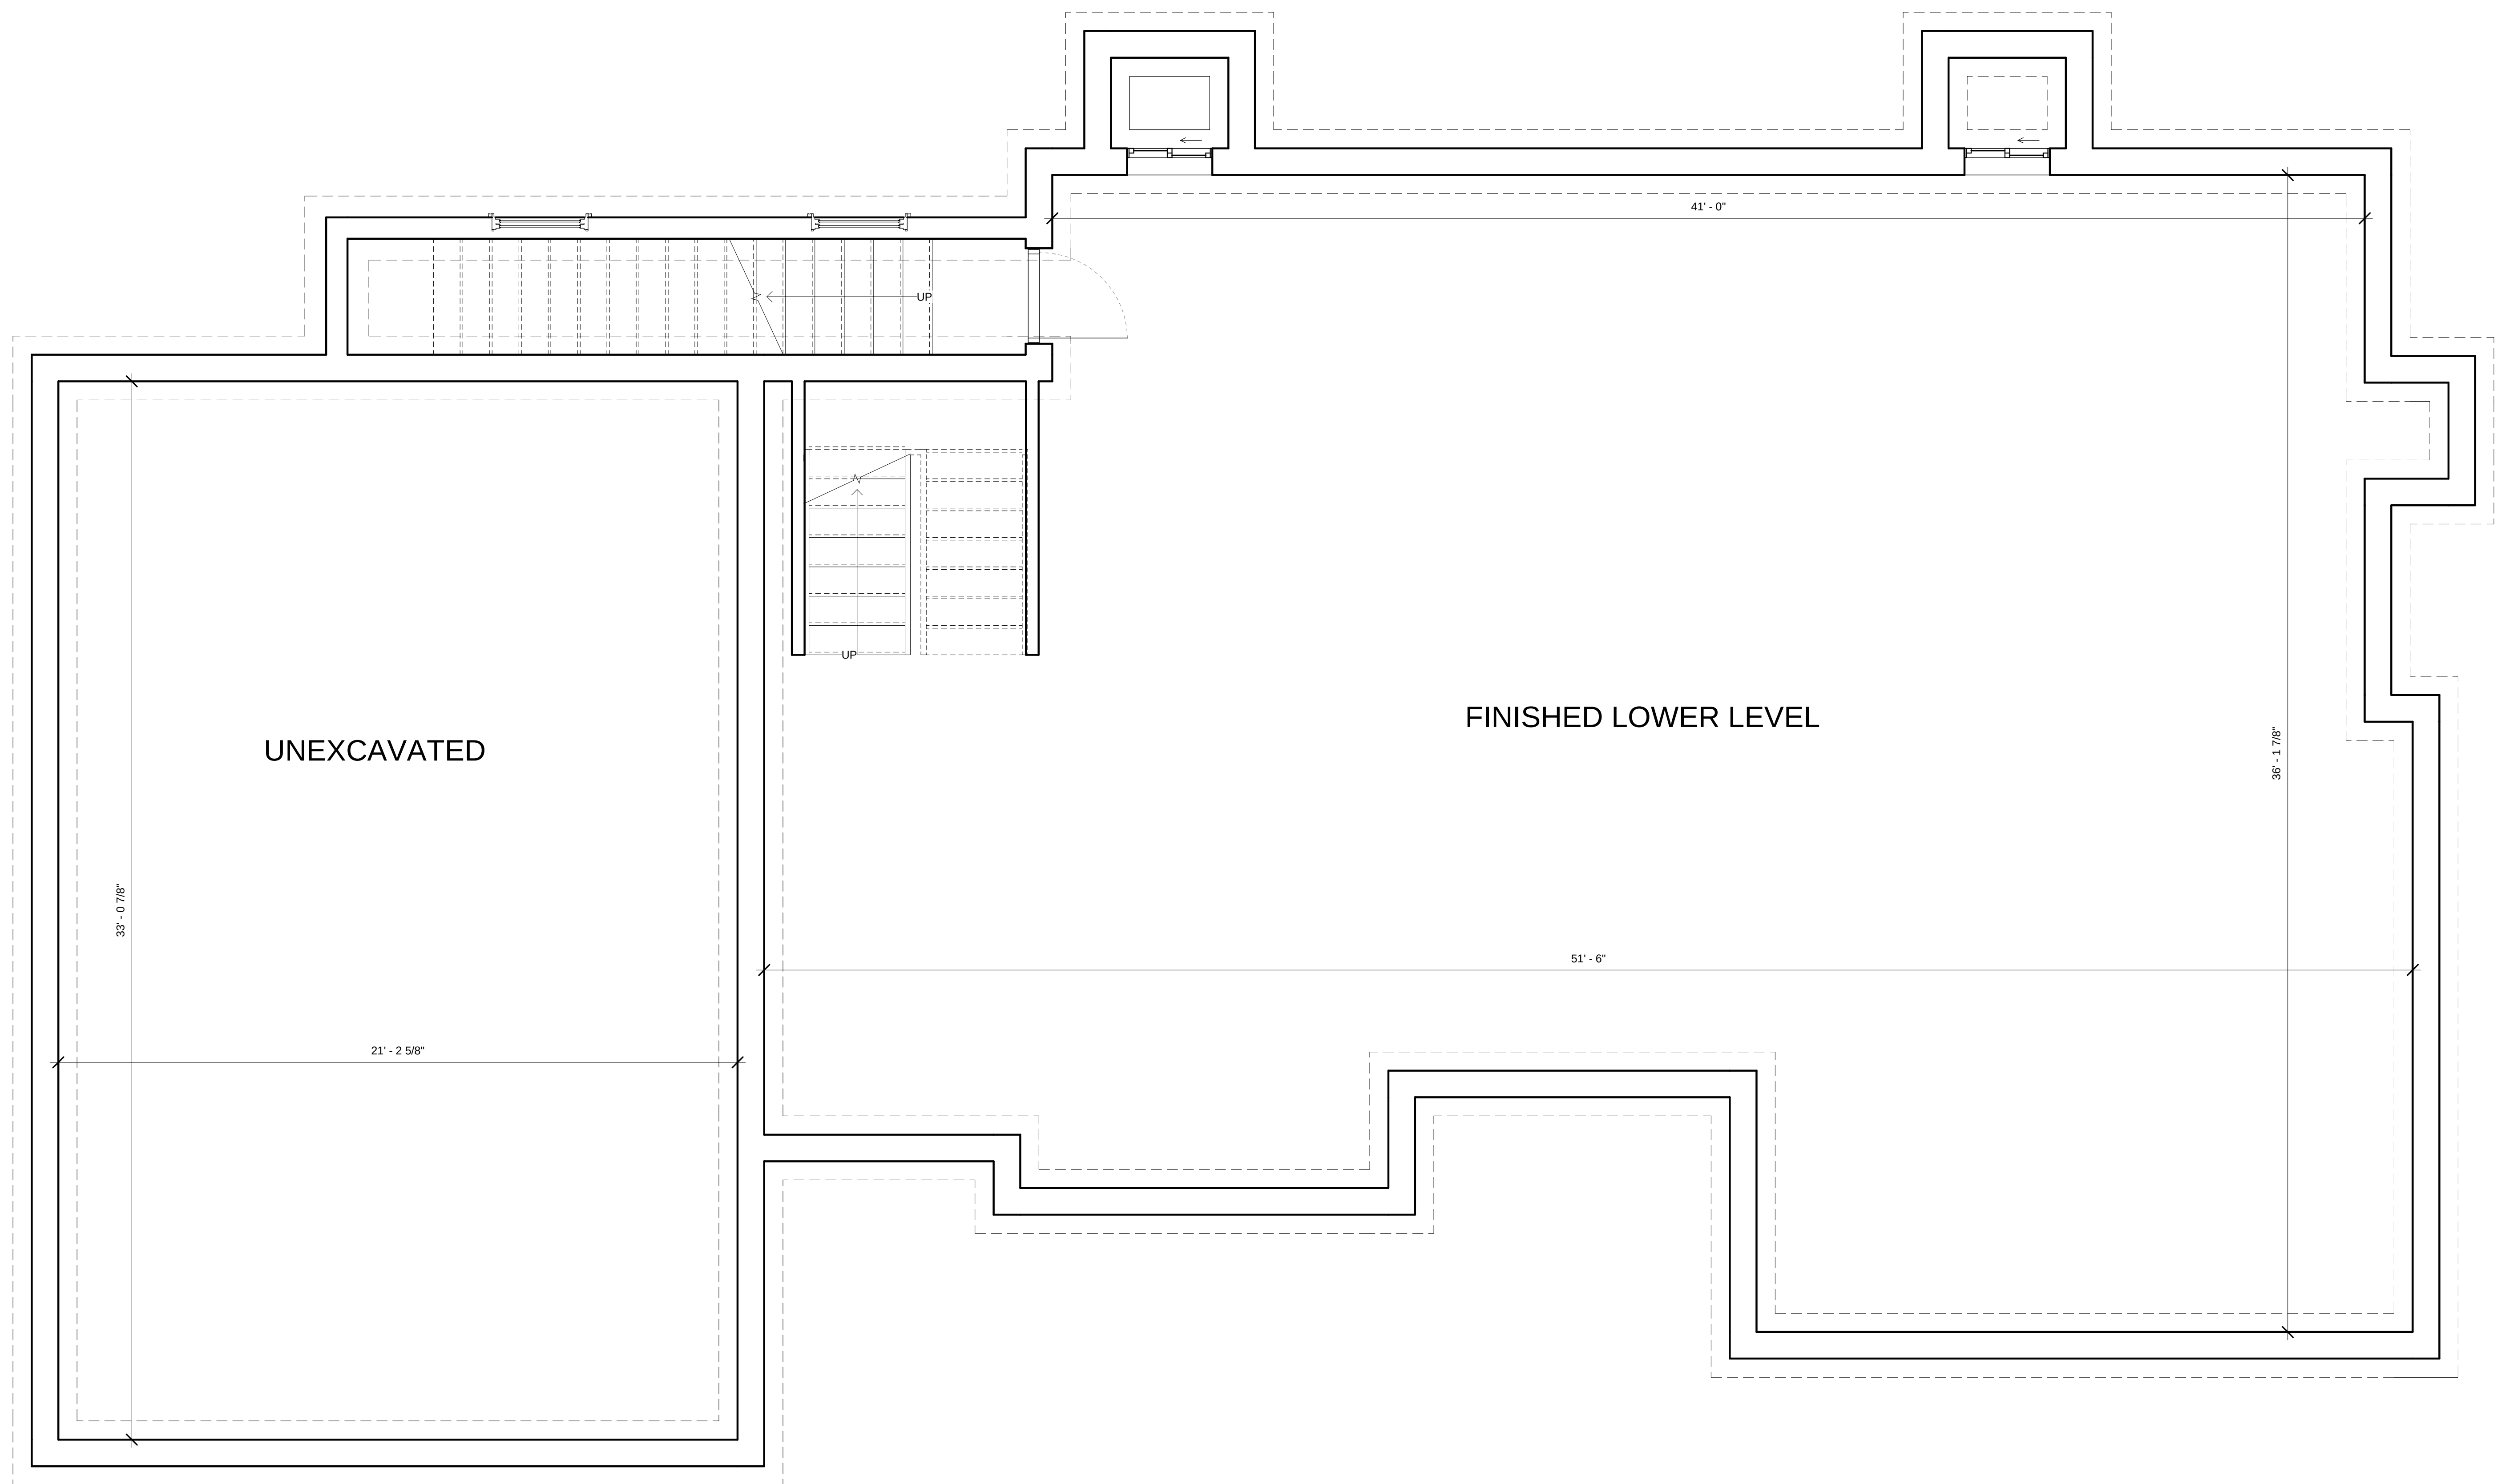

① FOUNDATION PLAN
3/8" = 1'-0"

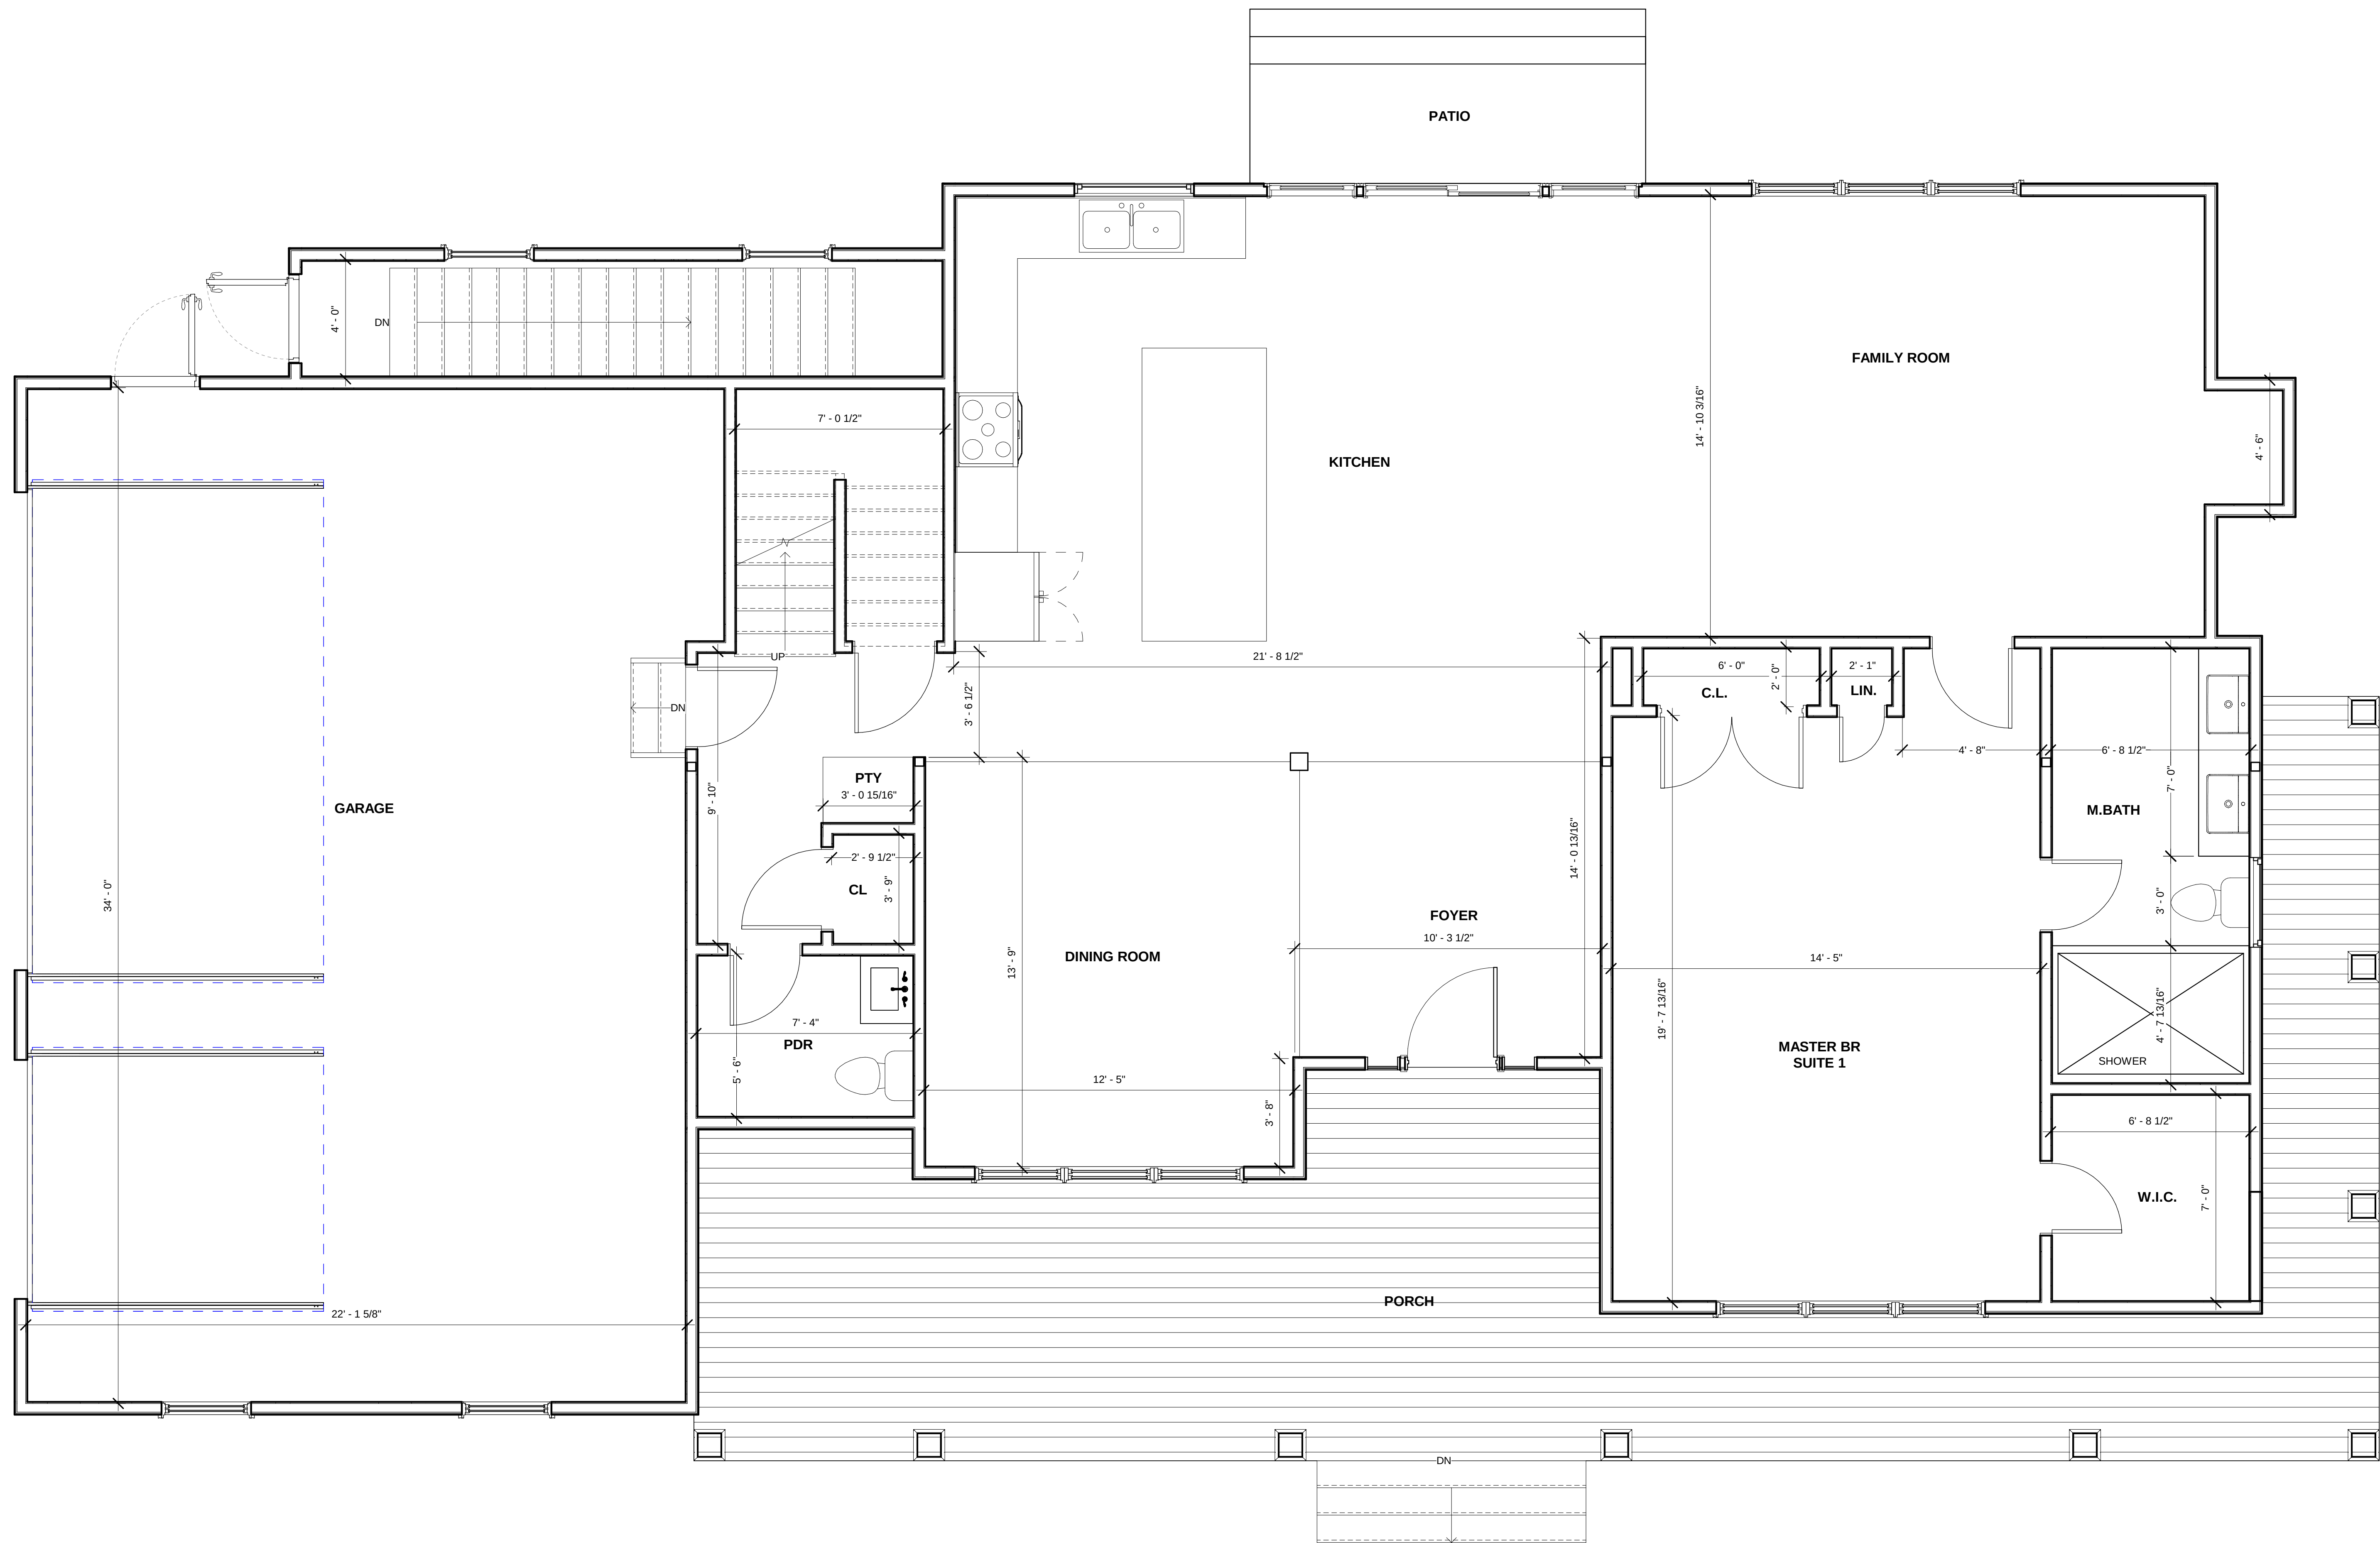

① 1ST FLOOR PLAN
3/8" = 1'-0"

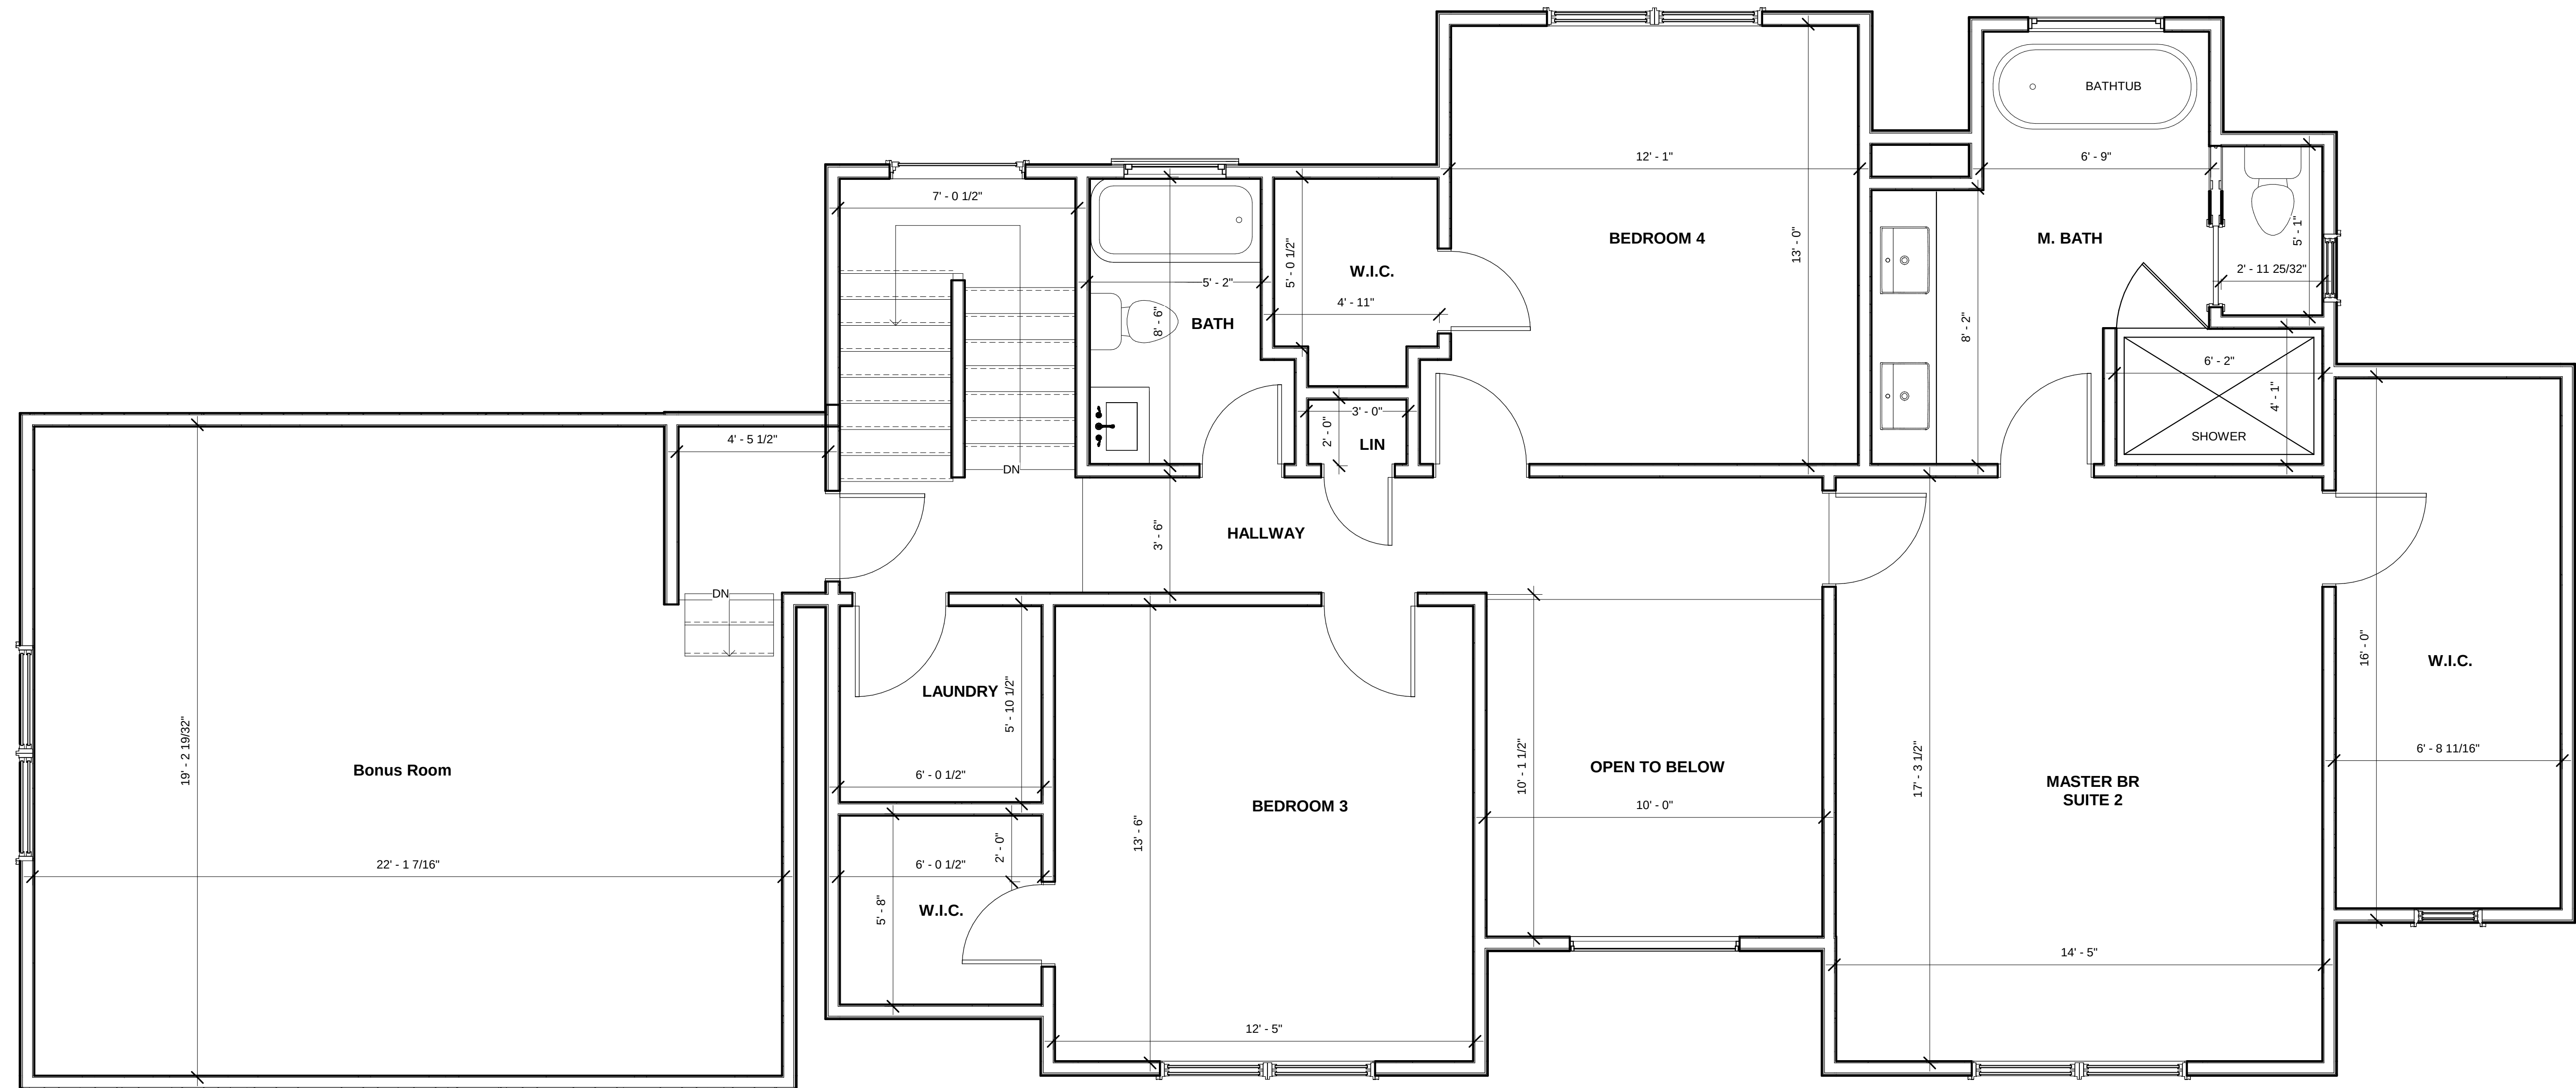

① 2ND FLOOR PLAN
3/8" = 1'-0"