


**TEST HOLE DATA**  
MEDANAL GEOSCIENTE  
OCT. 04, 2013

EL.=4.1

WATER LOAD	
PALE BROWN FINE SAND	0.0 1.5
WATER IN PORESPACES FINE SAND	3.5

ON WATER  
EL.=0.8

1.30

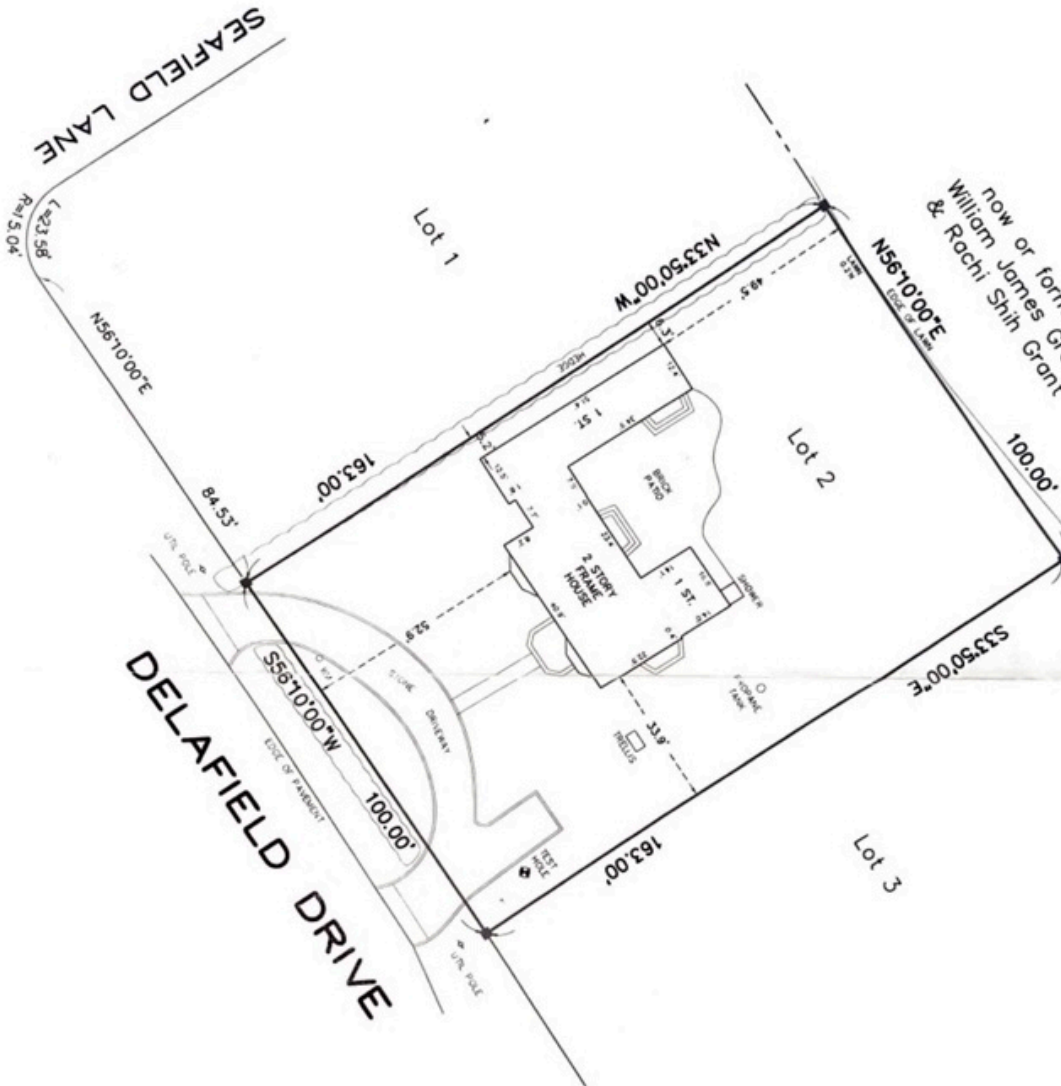

**JEREMY STEVEN BOE  
& WENDY BETH BOE**  
Lot 2, "Exchange Point"

S.C.T.M.: 0905-015.00-04.00-041.000



- NOTES:
1. AREA = 16,300 S.F.
  2. ■ = MONUMENT FOUND, ▲ = STAKE FOUND.
  3. SUBDIVISION MAP "EXCHANGE POINT" FILED IN THE OFFICE OF THE CLERK OF SUFFOLK COUNTY ON JAN. 29, 1931 AS FILE NO. 533.

CERTIFIED TO:  
JEREMY STEVEN BOE  
WENDY BETH BOE  
FIRST AMERICAN TITLE INSURANCE COMPANY

DAVID H. FOX, L.S. P.C. N.Y.S.L.S. #5023  
**FOX LAND SURETYING**  
64 SUNSET AVENUE  
WESTHAMPTON BEACH, N.Y. 11978  
(631) 288-0022

1. The first step is to identify the problem. In this case, the problem is that the company is not meeting its sales targets.