


Premises known as:
1 Lake Drive

GUARANTEES INDICATED HEREON SHALL RUN ONLY TO THE PERSON FOR WHOM THE SURVEY IS PREPARED, AND ON HIS BEHALF TO THE TITLE COMPANY, GOVERNMENTAL AGENCY AND LENDING INSTITUTION LISTED HEREON, AND TO THE ASSIGNEES OF THE LENDING INSTITUTION. GUARANTEES ARE NOT TRANSFERABLE.

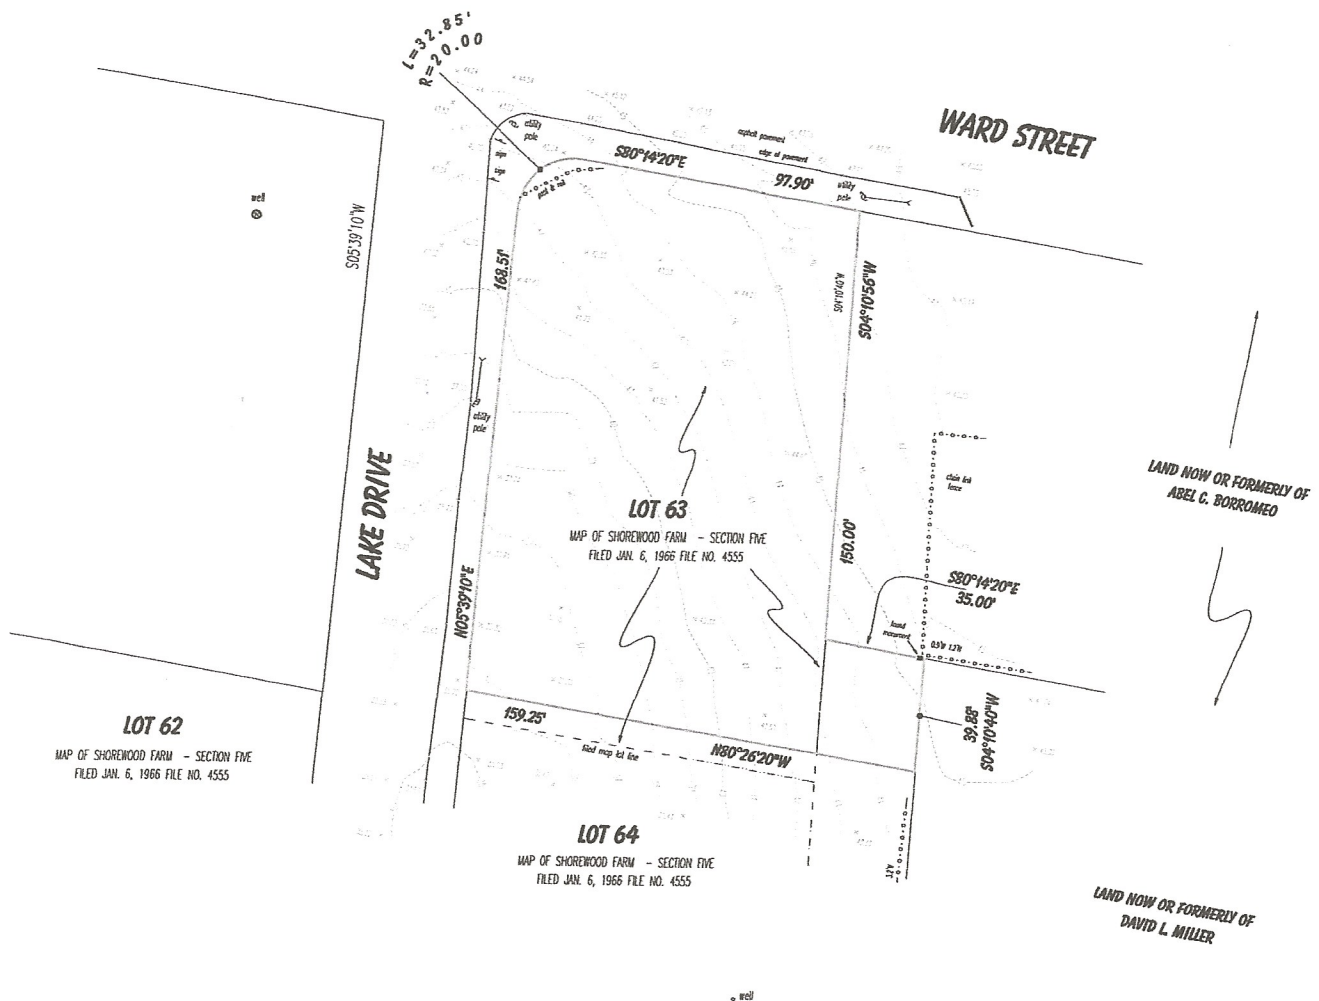

Topographical Survey of Part of Lot 63


MAP OF SHOREWOOD FARM - SECTION FIVE
FILED JAN. 6, 1966 FILE NO. 4555 & DESCRIBED PROPERTY
situate at

Shelter Island

Town of Shelter Island
Suffolk County, New York
Tax Map #700-19-01-89.3

April 13, 2023 Scale 1" = 30'

GRAPHIC SCALE

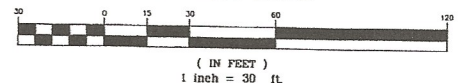

LAND SURVEYING

Mintoville@aol.com

SUBDIVISIONS
TITLE & MORTGAGE SURVEYS
TOPOGRAPHIC SURVEYS
SITE PLANS

John Minto, L.S.	Jacqueline Marie Minto, L.S.
LICENSED PROFESSIONAL LAND SURVEYOR NEW YORK STATE LIC. NO. 48866	LICENSED PROFESSIONAL LAND SURVEYOR NEW YORK STATE LIC. NO. 51085

Phone: (631) 724-4832

P.O. Box 1408 Smilhtown, N.Y. 11787