


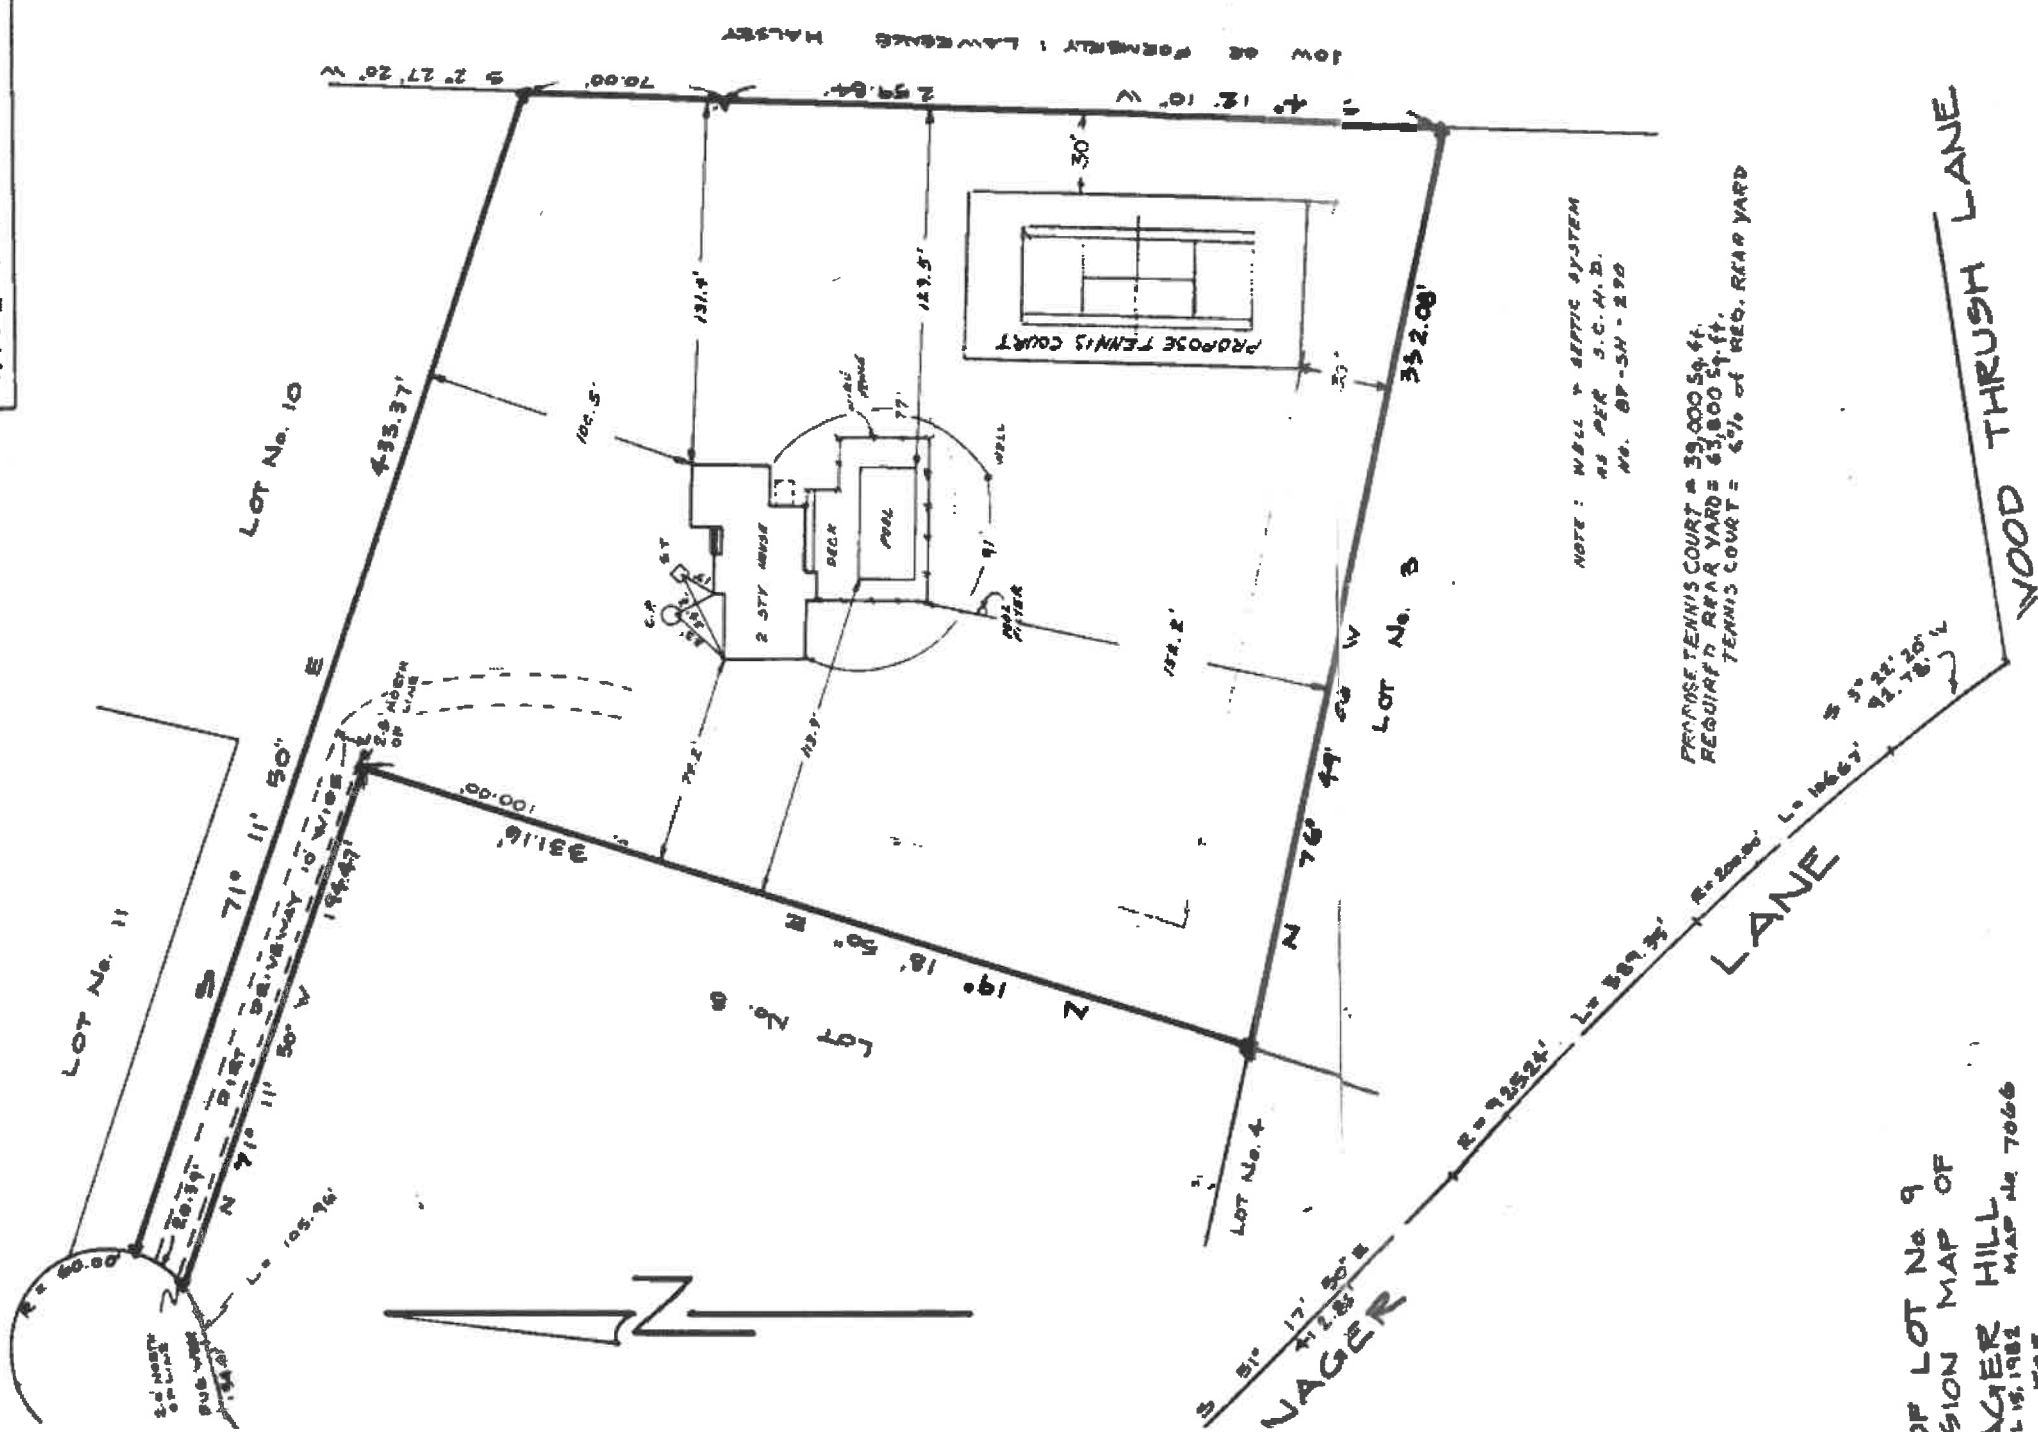

AP OF LOT No. 9
DIVISION MAP OF
ANAGER HILL
APRIL 15, 1982 MAP No. 7066
FOR

S. LINDA MADONIA
SITUATE

DEERFIELD

TOWN OF SOUTHAMPTON
SUFFOLK COUNTY, N.Y.

SCALE: 1" = 60'
AREA = 100,073 Sq. Ft.

SUFFOLK COUNTY TAX MAP

DISTRICT : 0900
SECTION : 46.00
BLOCK : 0400
PARCEL : 001.009

SURVEYED: OCT. 10, 1986
REVISOR: MAY 15, 1988
REVISED: FEB. 14, 1988 (PROPOSED TENNIS COURT)
Karl W. Wilson L.L.C.