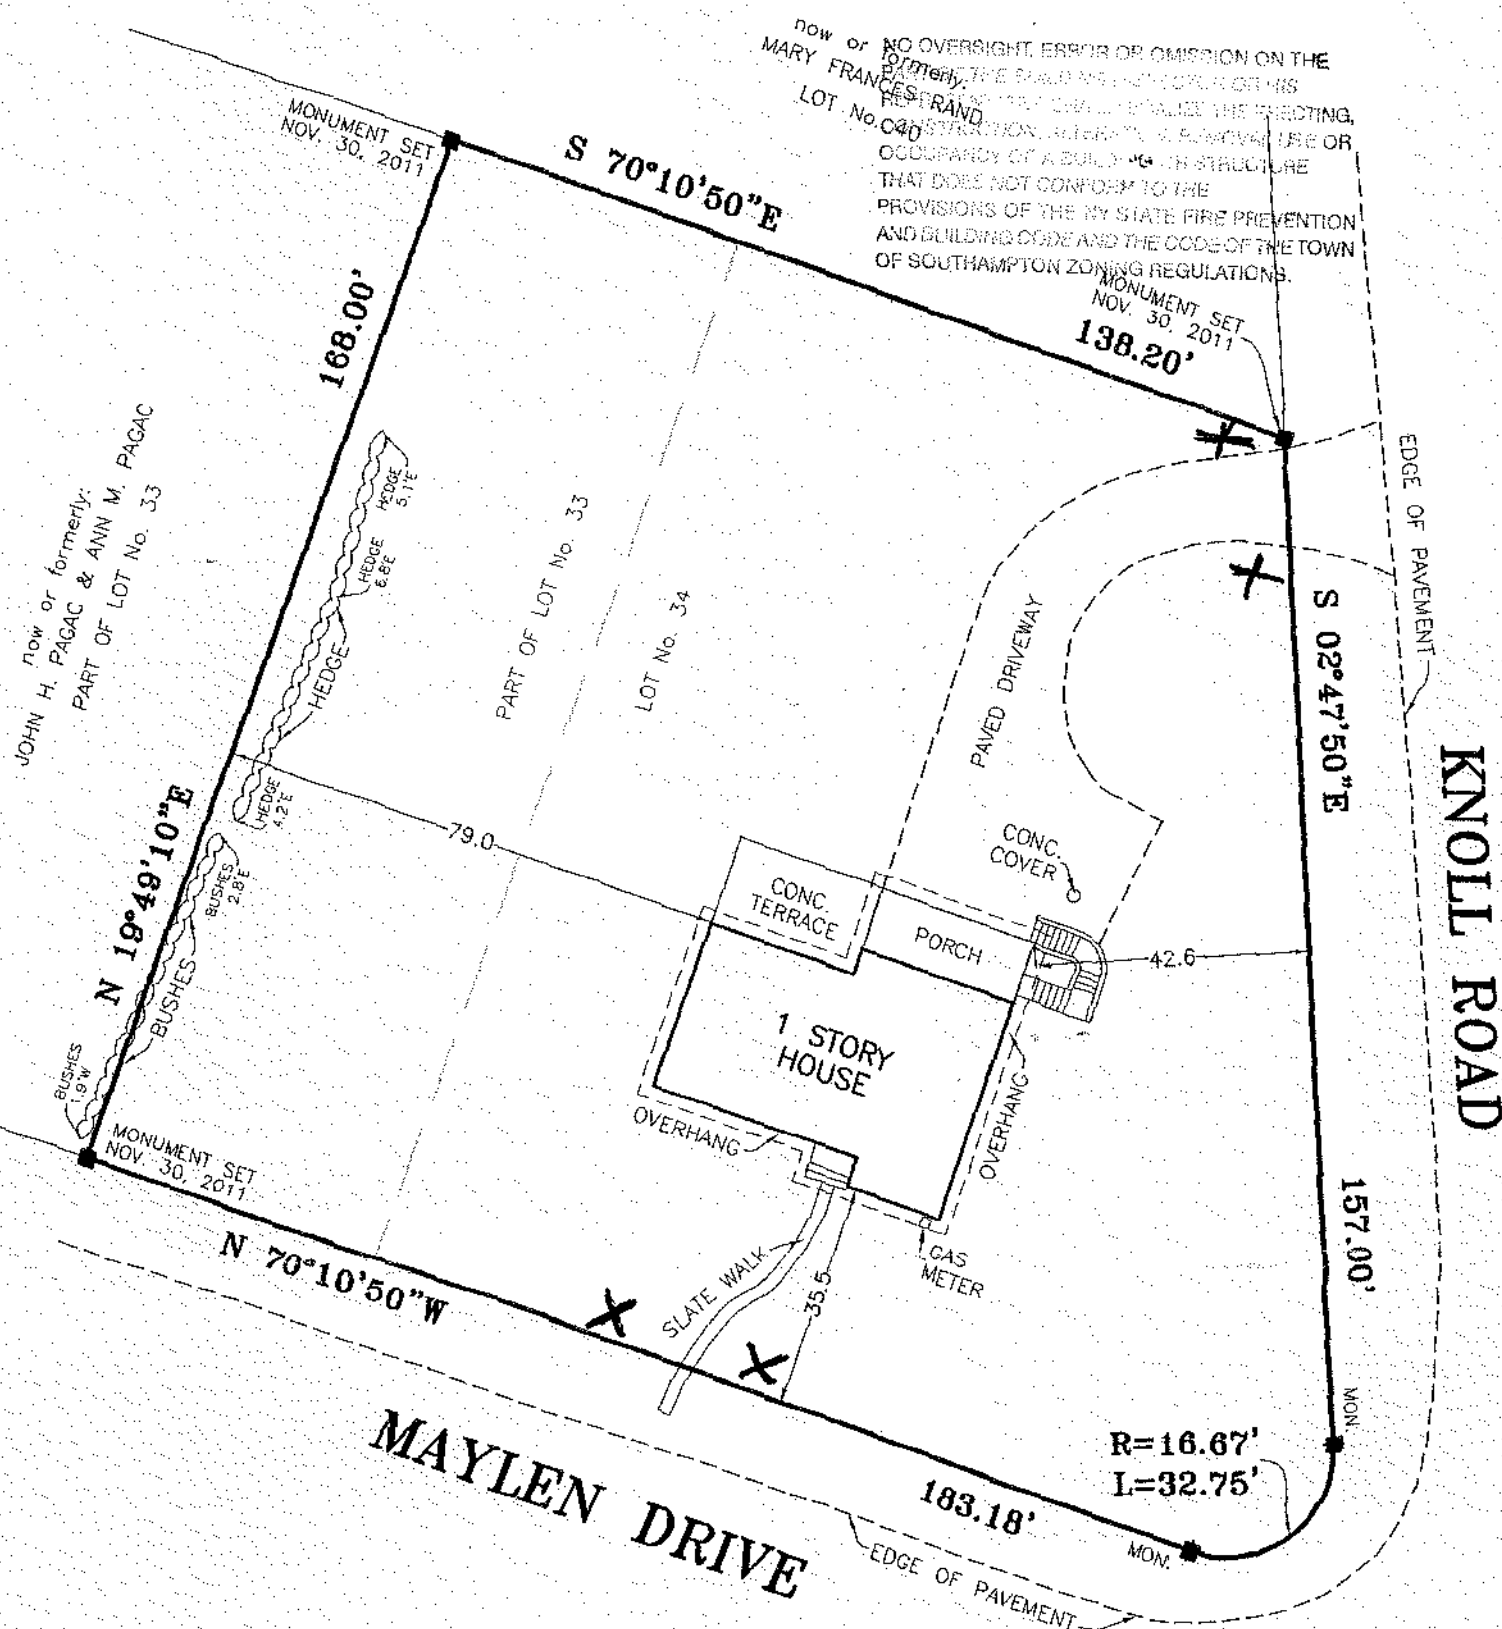


DISTRICT
SECTION
BLOCK
PARCELS0900
232.00
03.00
007.003 & 007.004

UNAUTHORIZED ALTERATION OR ADDITION TO A SURVEY MAP BEARING A LICENSED LAND SURVEYOR'S SEAL IS A VIOLATION OF SECTION 7209, SUB-DIVISION 2, OF THE NEW YORK EDUCATION LAW.

COPIES OF THIS SURVEY MAP NOT BEARING THE LAND SURVEYOR'S GREEN INKED SEAL OR EMBOSSED SEAL SHALL NOT BE CONSIDERED TO BE A VALID TRUE COPY.

CERTIFICATIONS INDICATED HEREON SIGNIFY THAT THIS SURVEY WAS PREPARED IN ACCORDANCE WITH THE EXISTING CODE OF PRACTICE FOR LAND SURVEYS ADOPTED BY THE NEW YORK STATE ASSOCIATION OF PROFESSIONAL LAND SURVEYORS. SAID CERTIFICATIONS SHALL RUN ONLY TO THE PERSON FOR WHOM THE SURVEY IS PREPARED, AND ON HIS BEHALF TO THE TITLE COMPANY, GOVERNMENTAL AGENCY AND LENDING INSTITUTION LISTED HEREON, AND TO THE ASSIGNEES OF THE LENDING INSTITUTION. CERTIFICATIONS ARE NOT TRANSFERABLE TO ADDITIONAL INSTITUTIONS OR SUBSEQUENT OWNERS.

MAP OF LOT No. 34 & PART OF 33 SUBDIVISION MAP OF

ENGLISH MANOR KNOLLS

MAP No. 1703 ~ FILED: SEPT. 14, 1949

FOR

FRANK OTERO & DOLORES OTERO

SITUATE

SHINNECOCK HILLS

TOWN OF SOUTHAMPTON

SUFFOLK COUNTY, NEW YORK

SURVEYED: NOVEMBER 16, 2011

LESTER HOLDEN, L.S. 49548

S. H. W. and S. LAND SURVEYORS, P.C.

SQUIRES, HOLDEN, WEISENBACHER & SMITH

LAND SURVEYING LAND PLANNING ~ ENGINEERING

SOUTHAMPTON ~ NEW YORK

AREA = 28,952 S.F. (0.665 ACRE)

SCALE: 1" = 30'