


Oct 03 24 02:46p

p.1

MONTAUK HIGHWAY
(S.R. 27A)

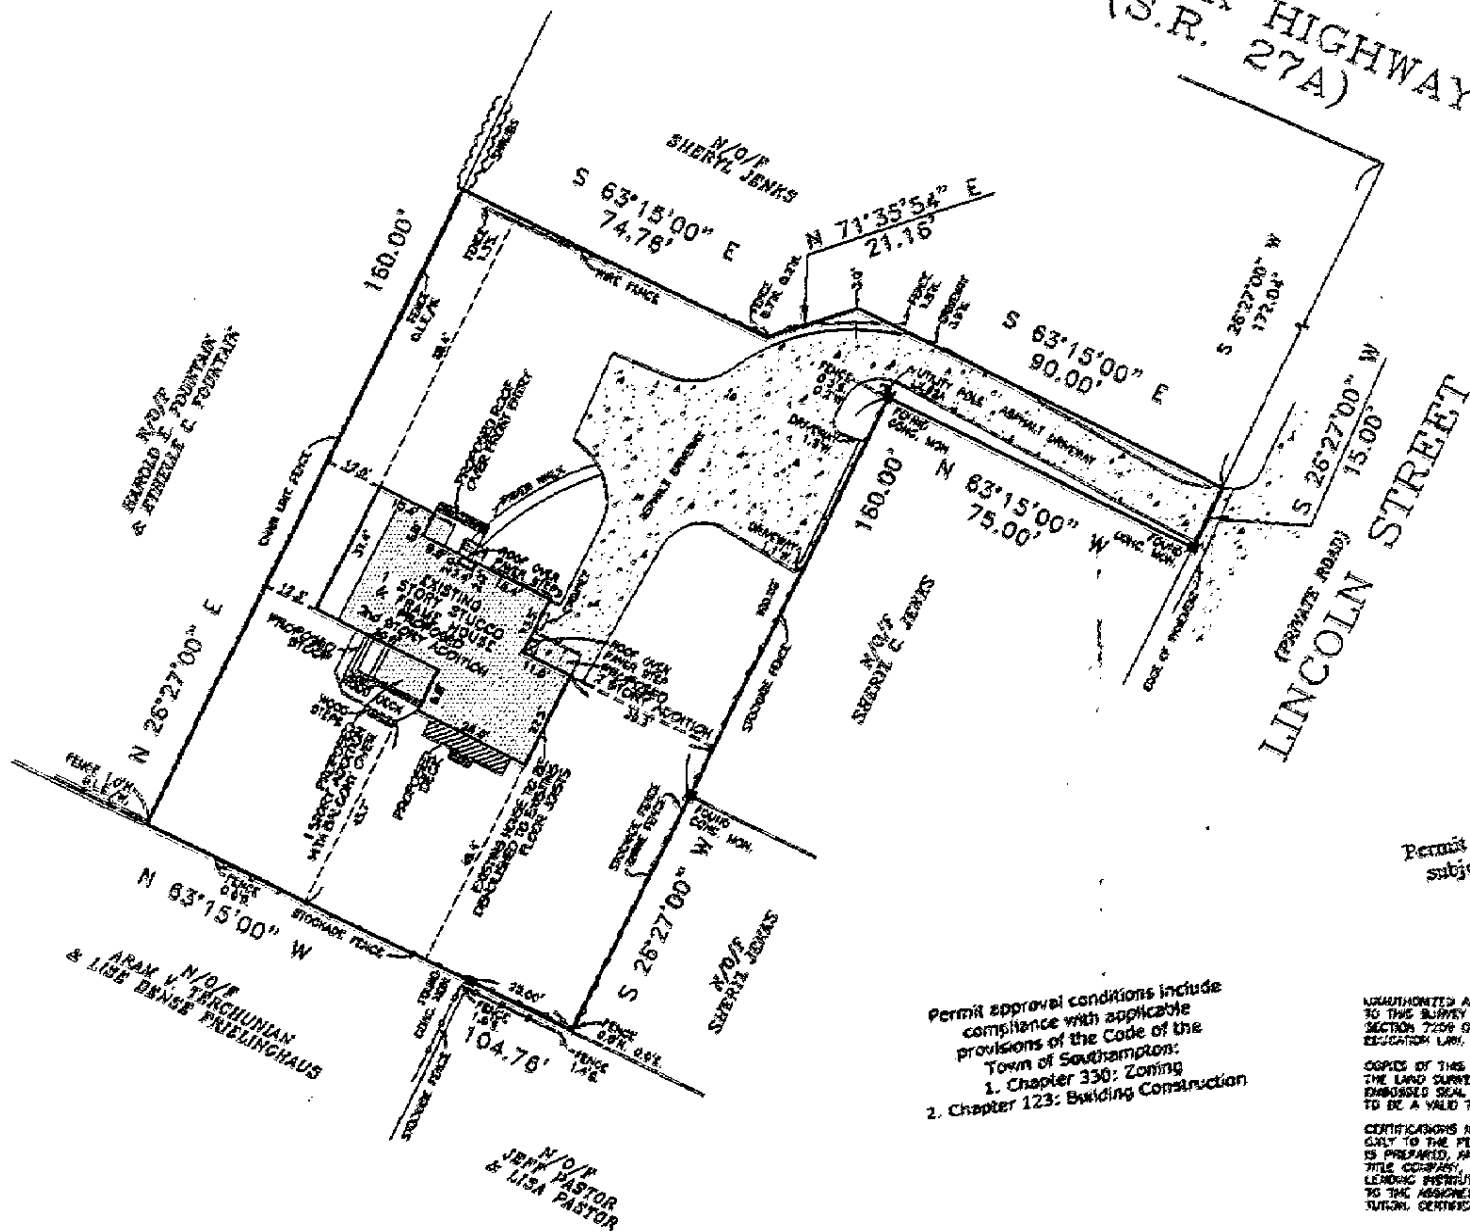

Permit app
subject to

Permit approval conditions include
compliance with applicable
provisions of the Code of the
Town of Southampton:
1. Chapter 330: Zoning
2. Chapter 123: Building Construction

UNAUTHORISED ALTERATION
TO THIS SURVEY IN A
SECTION 7206 OF THE
REGISTRATION LAW.

COPIES OF THIS SURVEY
THE LAND SURVEYOR'S
EMBOSSER SEAL SHALL
TO BE A VALID TRUE &

CERTIFICATIONS INDICATE
ONLY TO THE PERSON
IS PREPARED, AND ON
TITLE COMPANY, OWNER
LENDING INSTITUTION IS
TO THE ASSURANCE OF
SUITABLE CERTIFICATIONS

THE EXISTENCE OF
AND/OR EASEMENTS
AND, NOT SHOWN A