


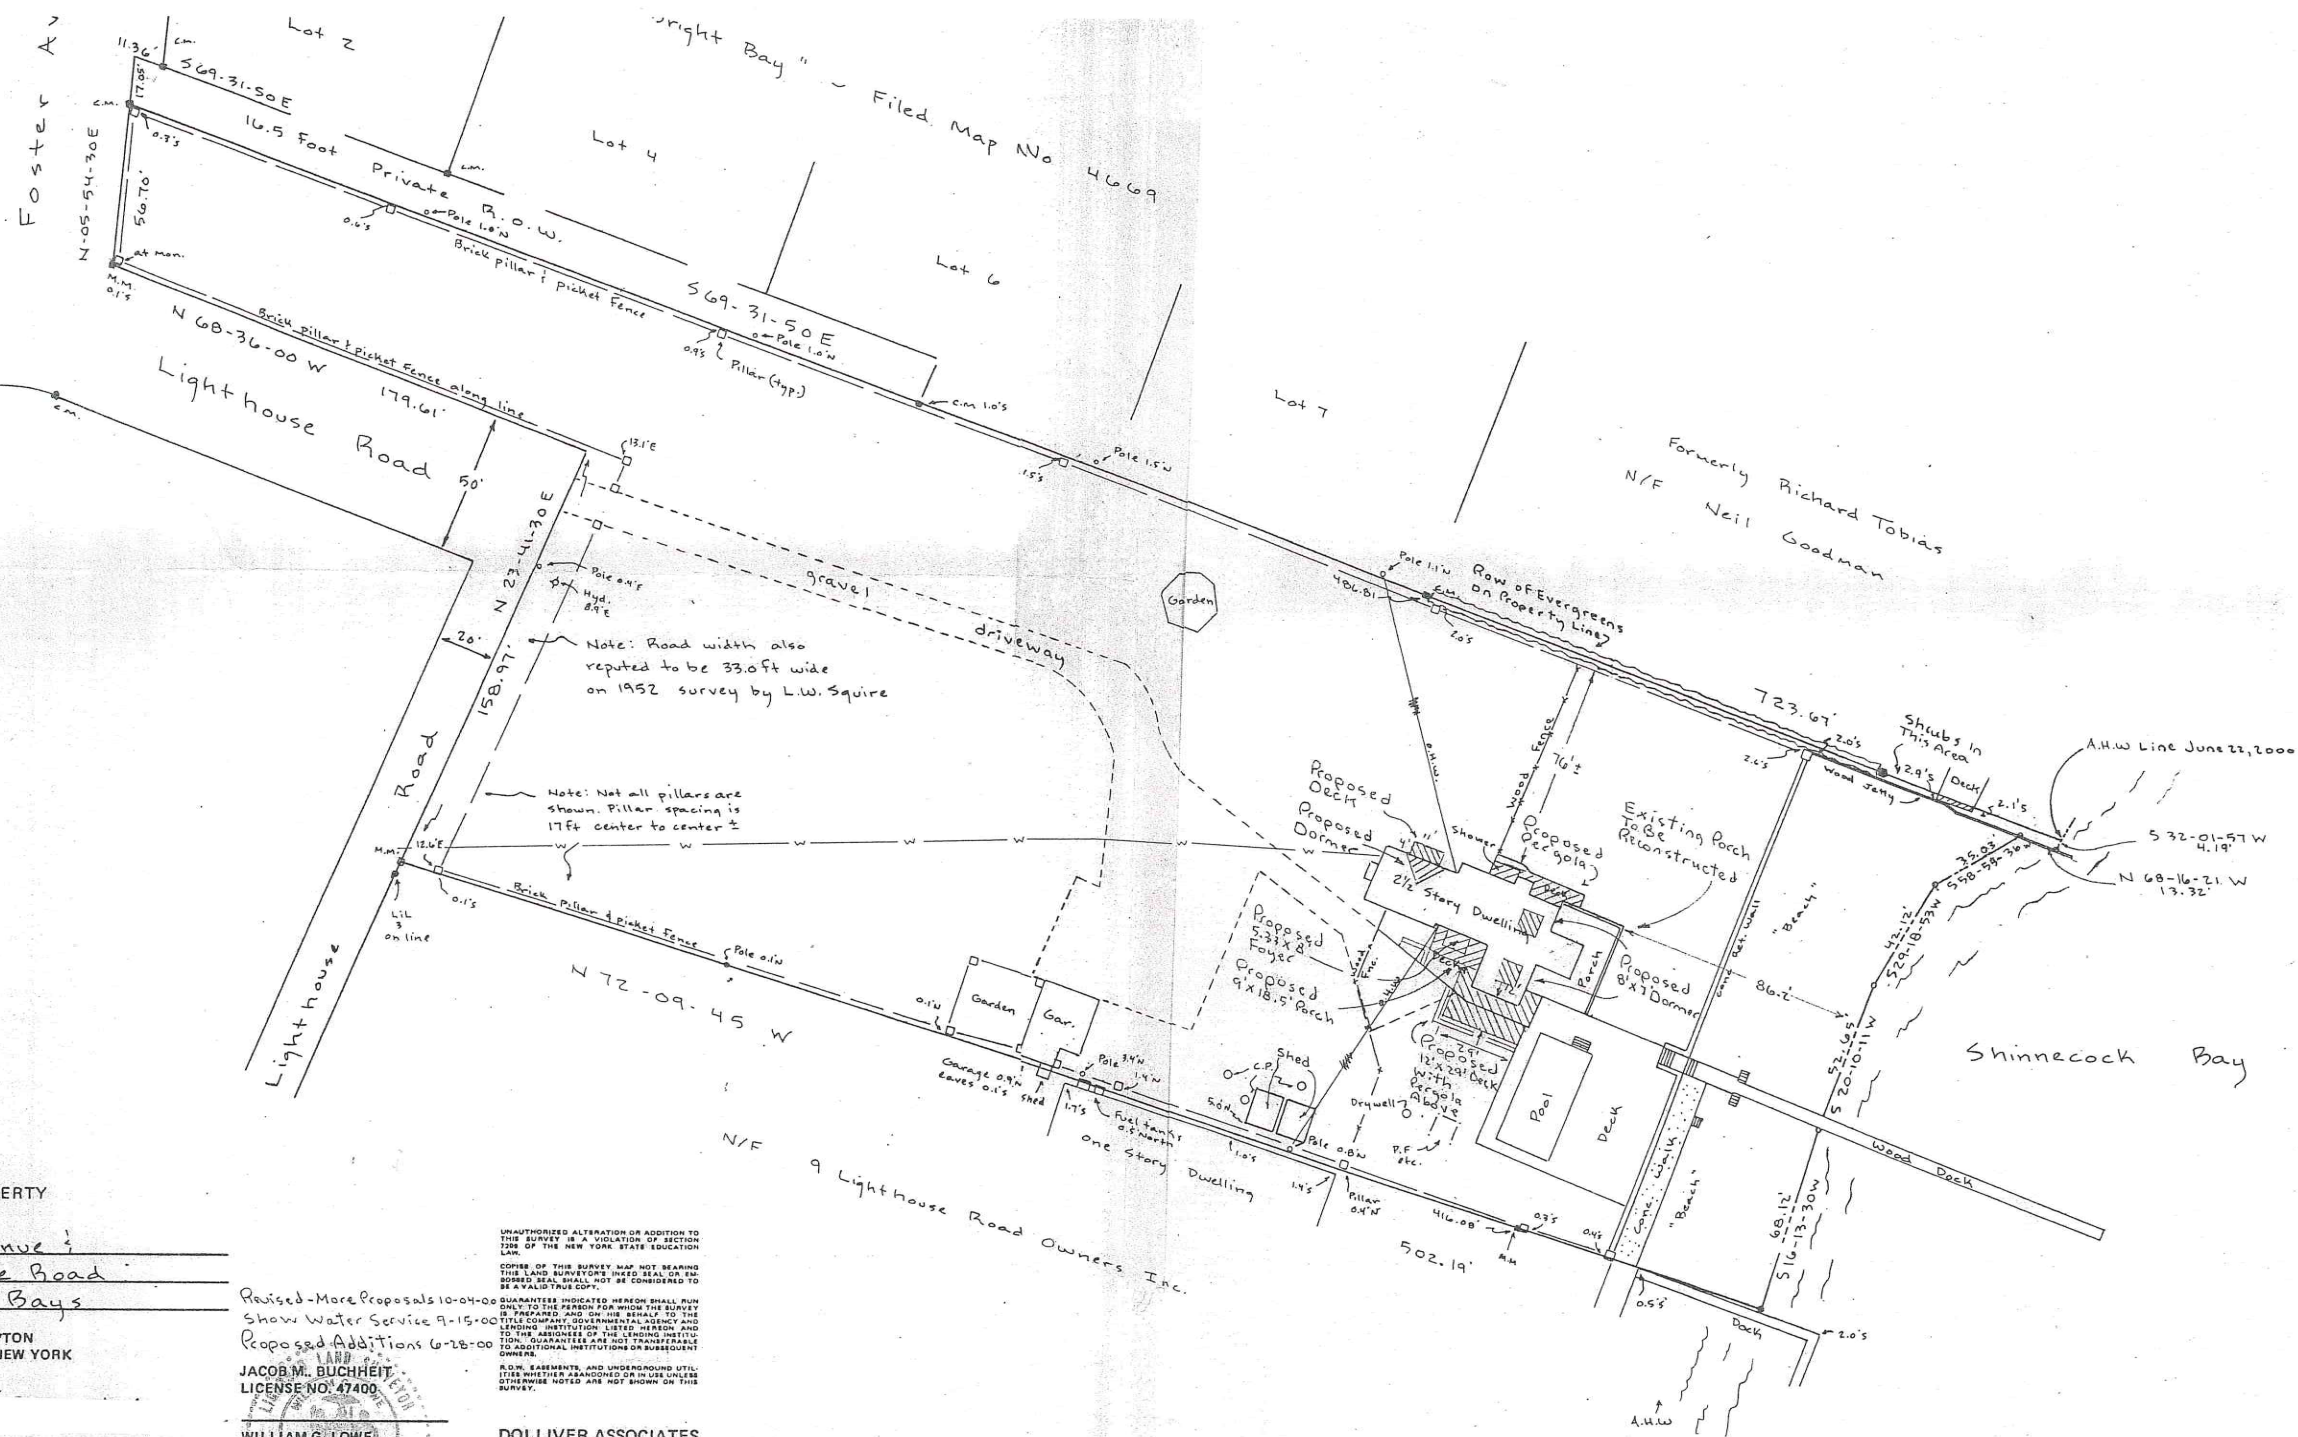

BK 157 PG 85-89