


RETAIN & IMAGE

SURVEY OF
PARCEL II
MAP OF
FLYING POINT I & II
STREET No. 100
FILE No. 11320 FILED OCTOBER 19, 2005
SITUATED AT
WATER MILL
TOWN OF SOUTHAMPTON
SUFFOLK COUNTY, NEW YORK
S.C. TAX No. 900-133-02-6.8
SCALE 1"=40'
JULY 20, 2007
SEPTEMBER 16, 2008 ADDED TOPOGRAPHICAL SURVEY
OCTOBER 13, 2010 ADDED TOPOGRAPHICAL SURVEY
JUNE 13, 2010 STATE PROPERTY LINE
JUNE 17, 2010 ADDED PROPOSED HOUSE
JULY 9, 2010 STATE PROPOSED HOUSE & GARAGE
SEPTEMBER 8, 2010 STATE POOL, HOUSE & GARDEN PAVILION
AREA = 81,410 sq. ft.
1,869 ac.

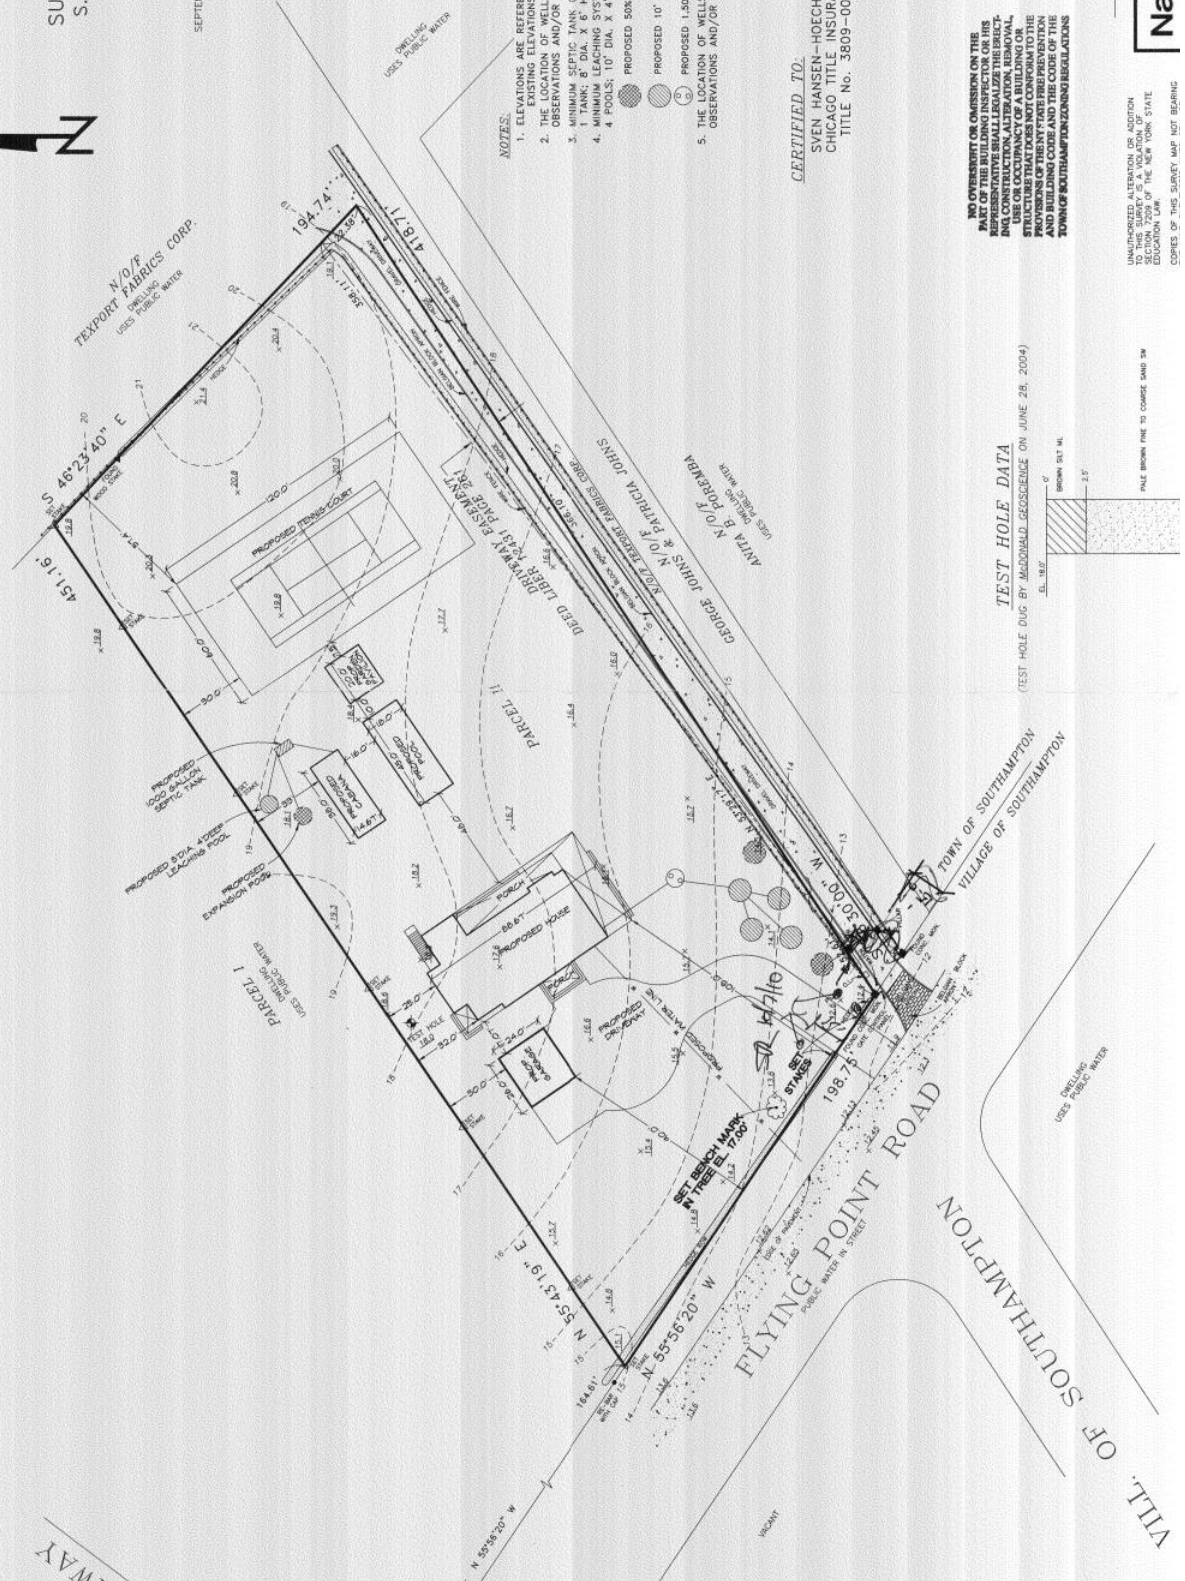

Nathan Taft Corwin III

N.Y.S. Lg. No. 50487