
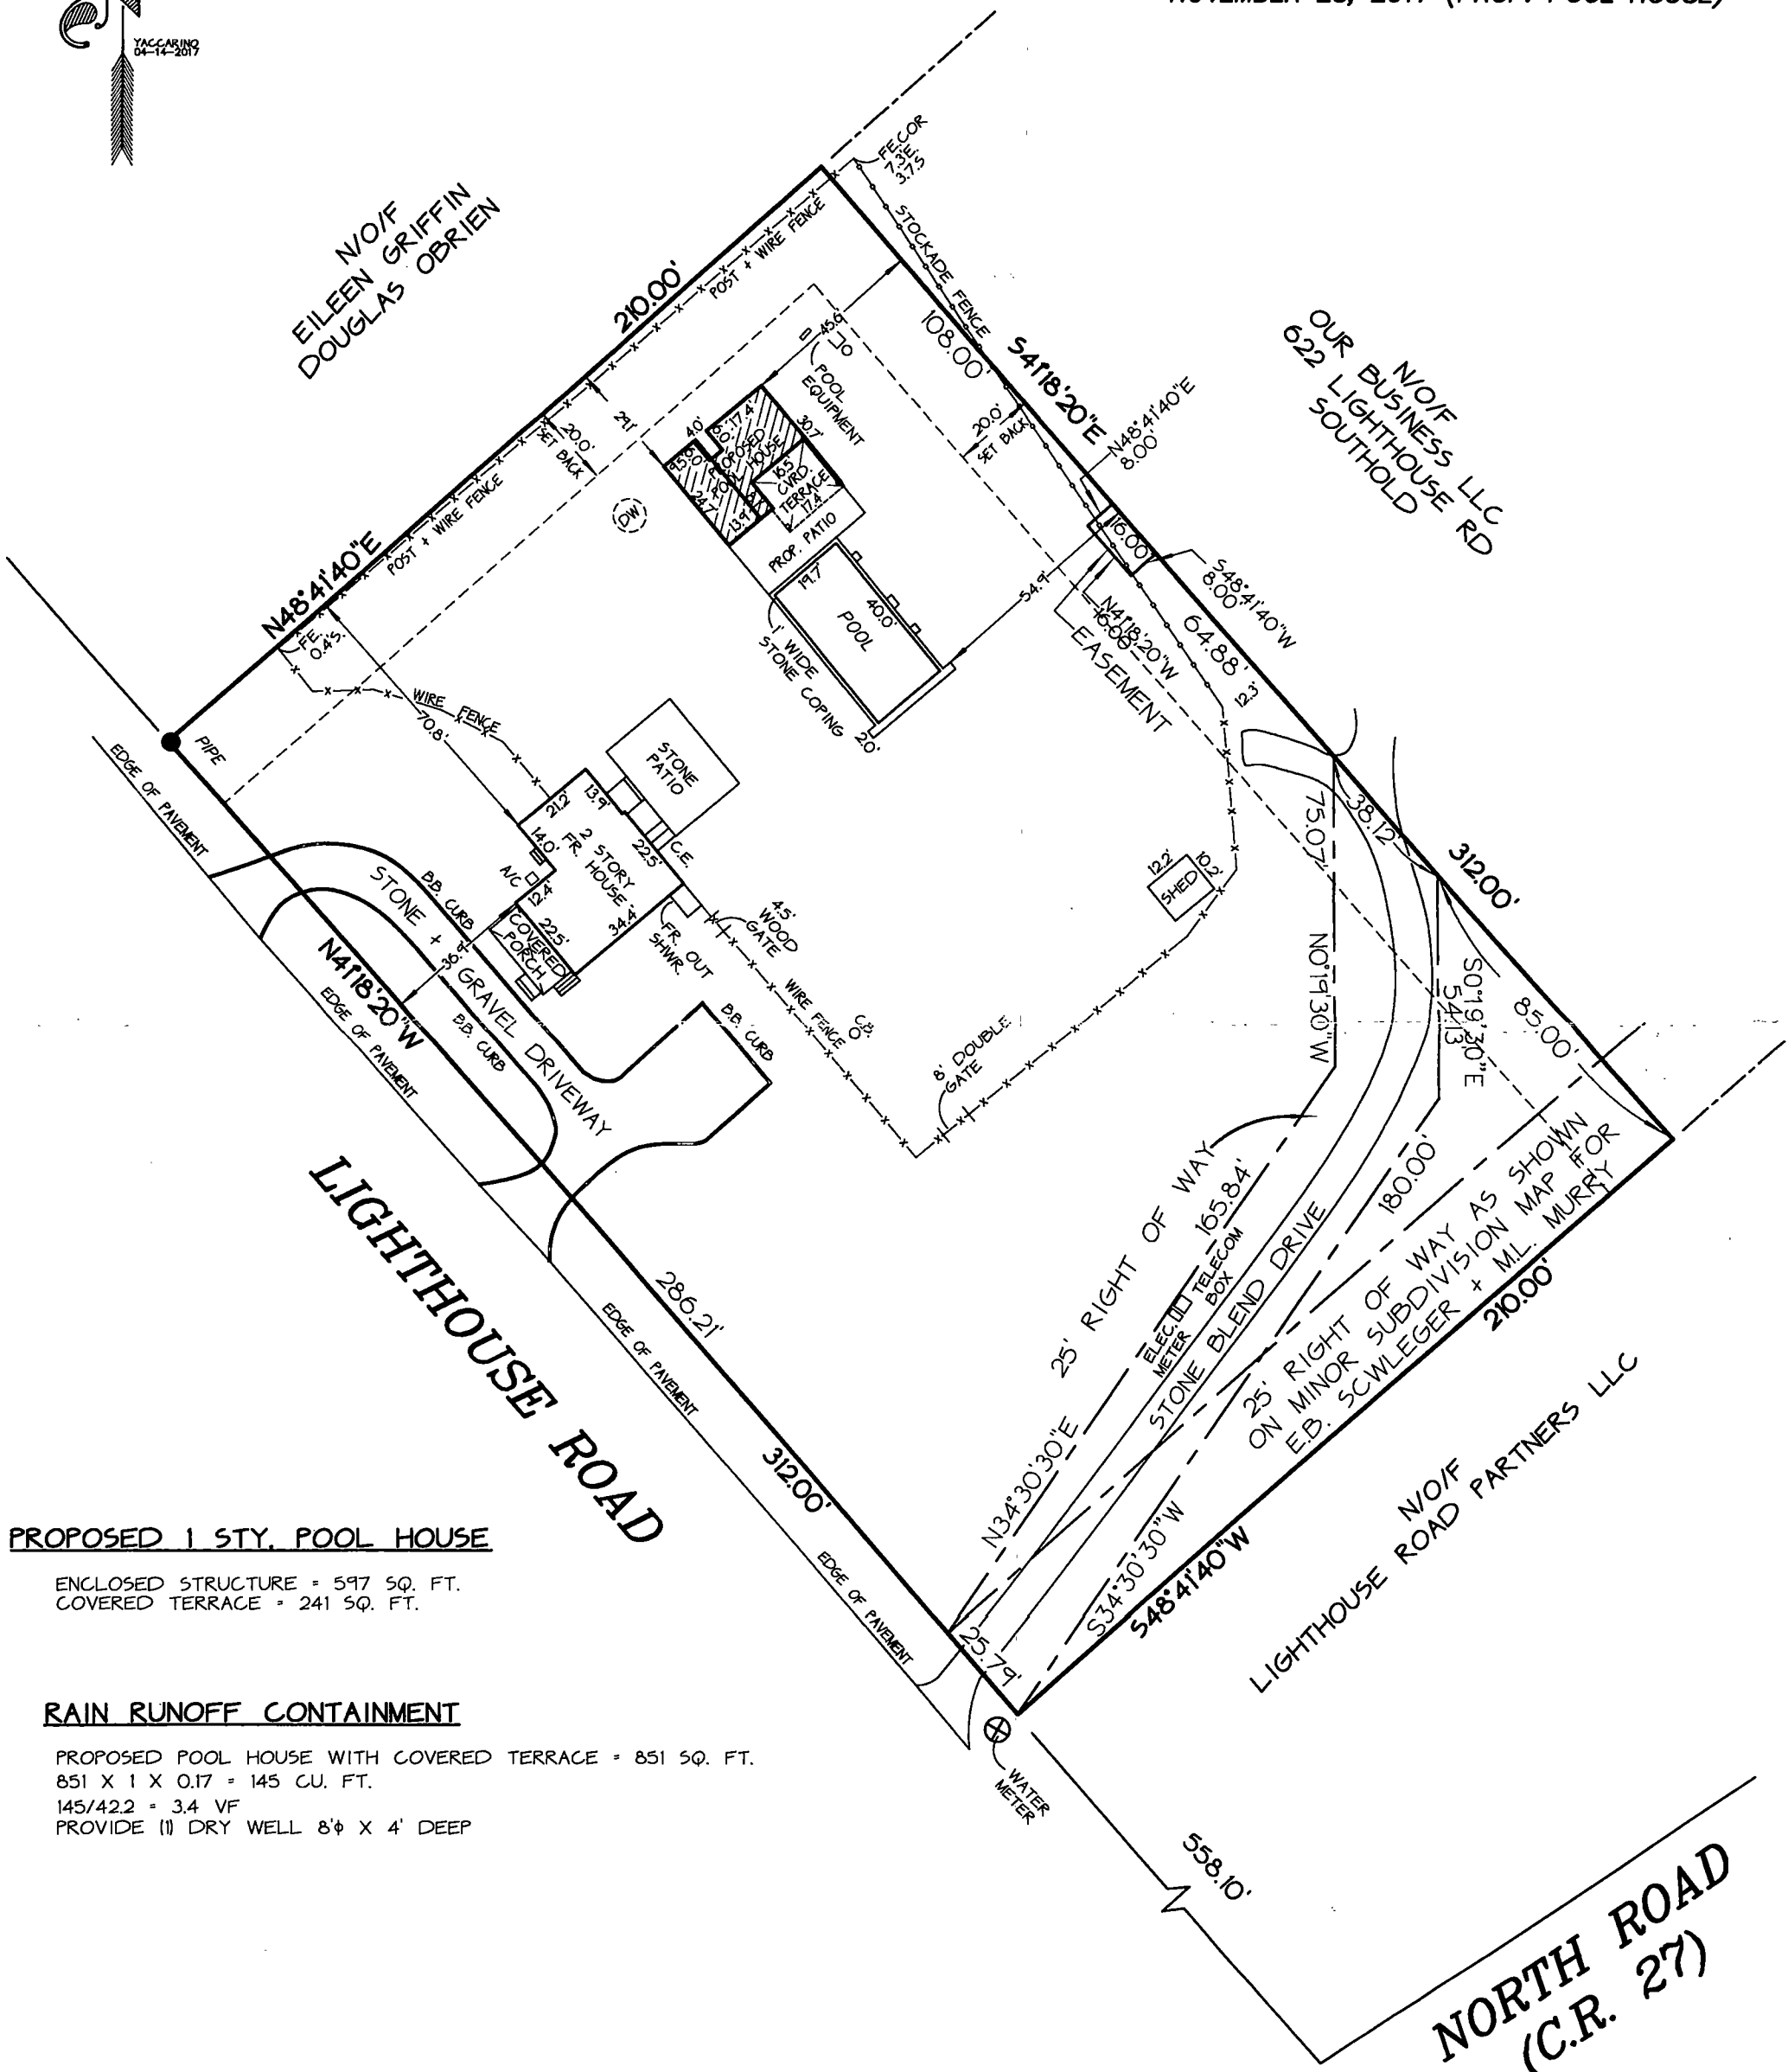


SURVEY OF PROPERTY
at SOUTHOLD
TOWN OF SOUTHOLD
SUFFOLK COUNTY, N.Y.
1000-51-02-2.5
SCALE: 1"=40'
APRIL 23, 2013
NOVEMBER 28, 2017 (PROP. POOL HOUSE)

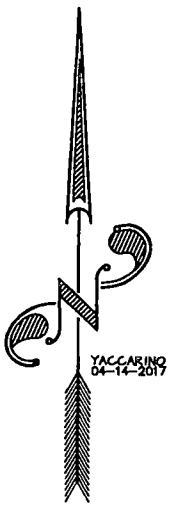

PROPOSED 1 STY. POOL HOUSE

ENCLOSED STRUCTURE = 597 SQ. FT.
COVERED TERRACE = 241 SQ. FT.


RAIN RUNOFF CONTAINMENT

PROPOSED POOL HOUSE WITH COVERED TERRACE = 851 SQ. FT.
851 X 1 X 0.17 = 145 CU. FT.
145/42.2 = 3.4 VF
PROVIDE (1) DRY WELL 8' X 4' DEEP

● = PIPE

ANY ALTERATION OR ADDITION TO THIS SURVEY IS A VIOLATION OF SECTION 7209 OF THE NEW YORK STATE EDUCATION LAW. EXCEPT AS PER SECTION 7209-SUBDIVISION 2. ALL CERTIFICATIONS HEREON ARE VALID FOR THIS MAP AND COPIES THEREOF ONLY IF SAID MAP OR COPIES BEAR THE IMPRESSED SEAL OF THE SURVEYOR WHOSE SIGNATURE APPEARS HEREON.

AREA = 1.5041 ACRES

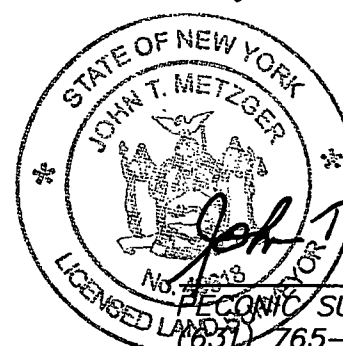

JOHN T. METZGER
N.Y.S. LIC. NO. 49618
ECONOMIC SURVEYORS, P.C.
(631) 765-5020 FAX (631) 765-1797
P.O. BOX 909
1230 TRAVELER STREET
SOUTHOLD, N.Y. 11971

13-160