


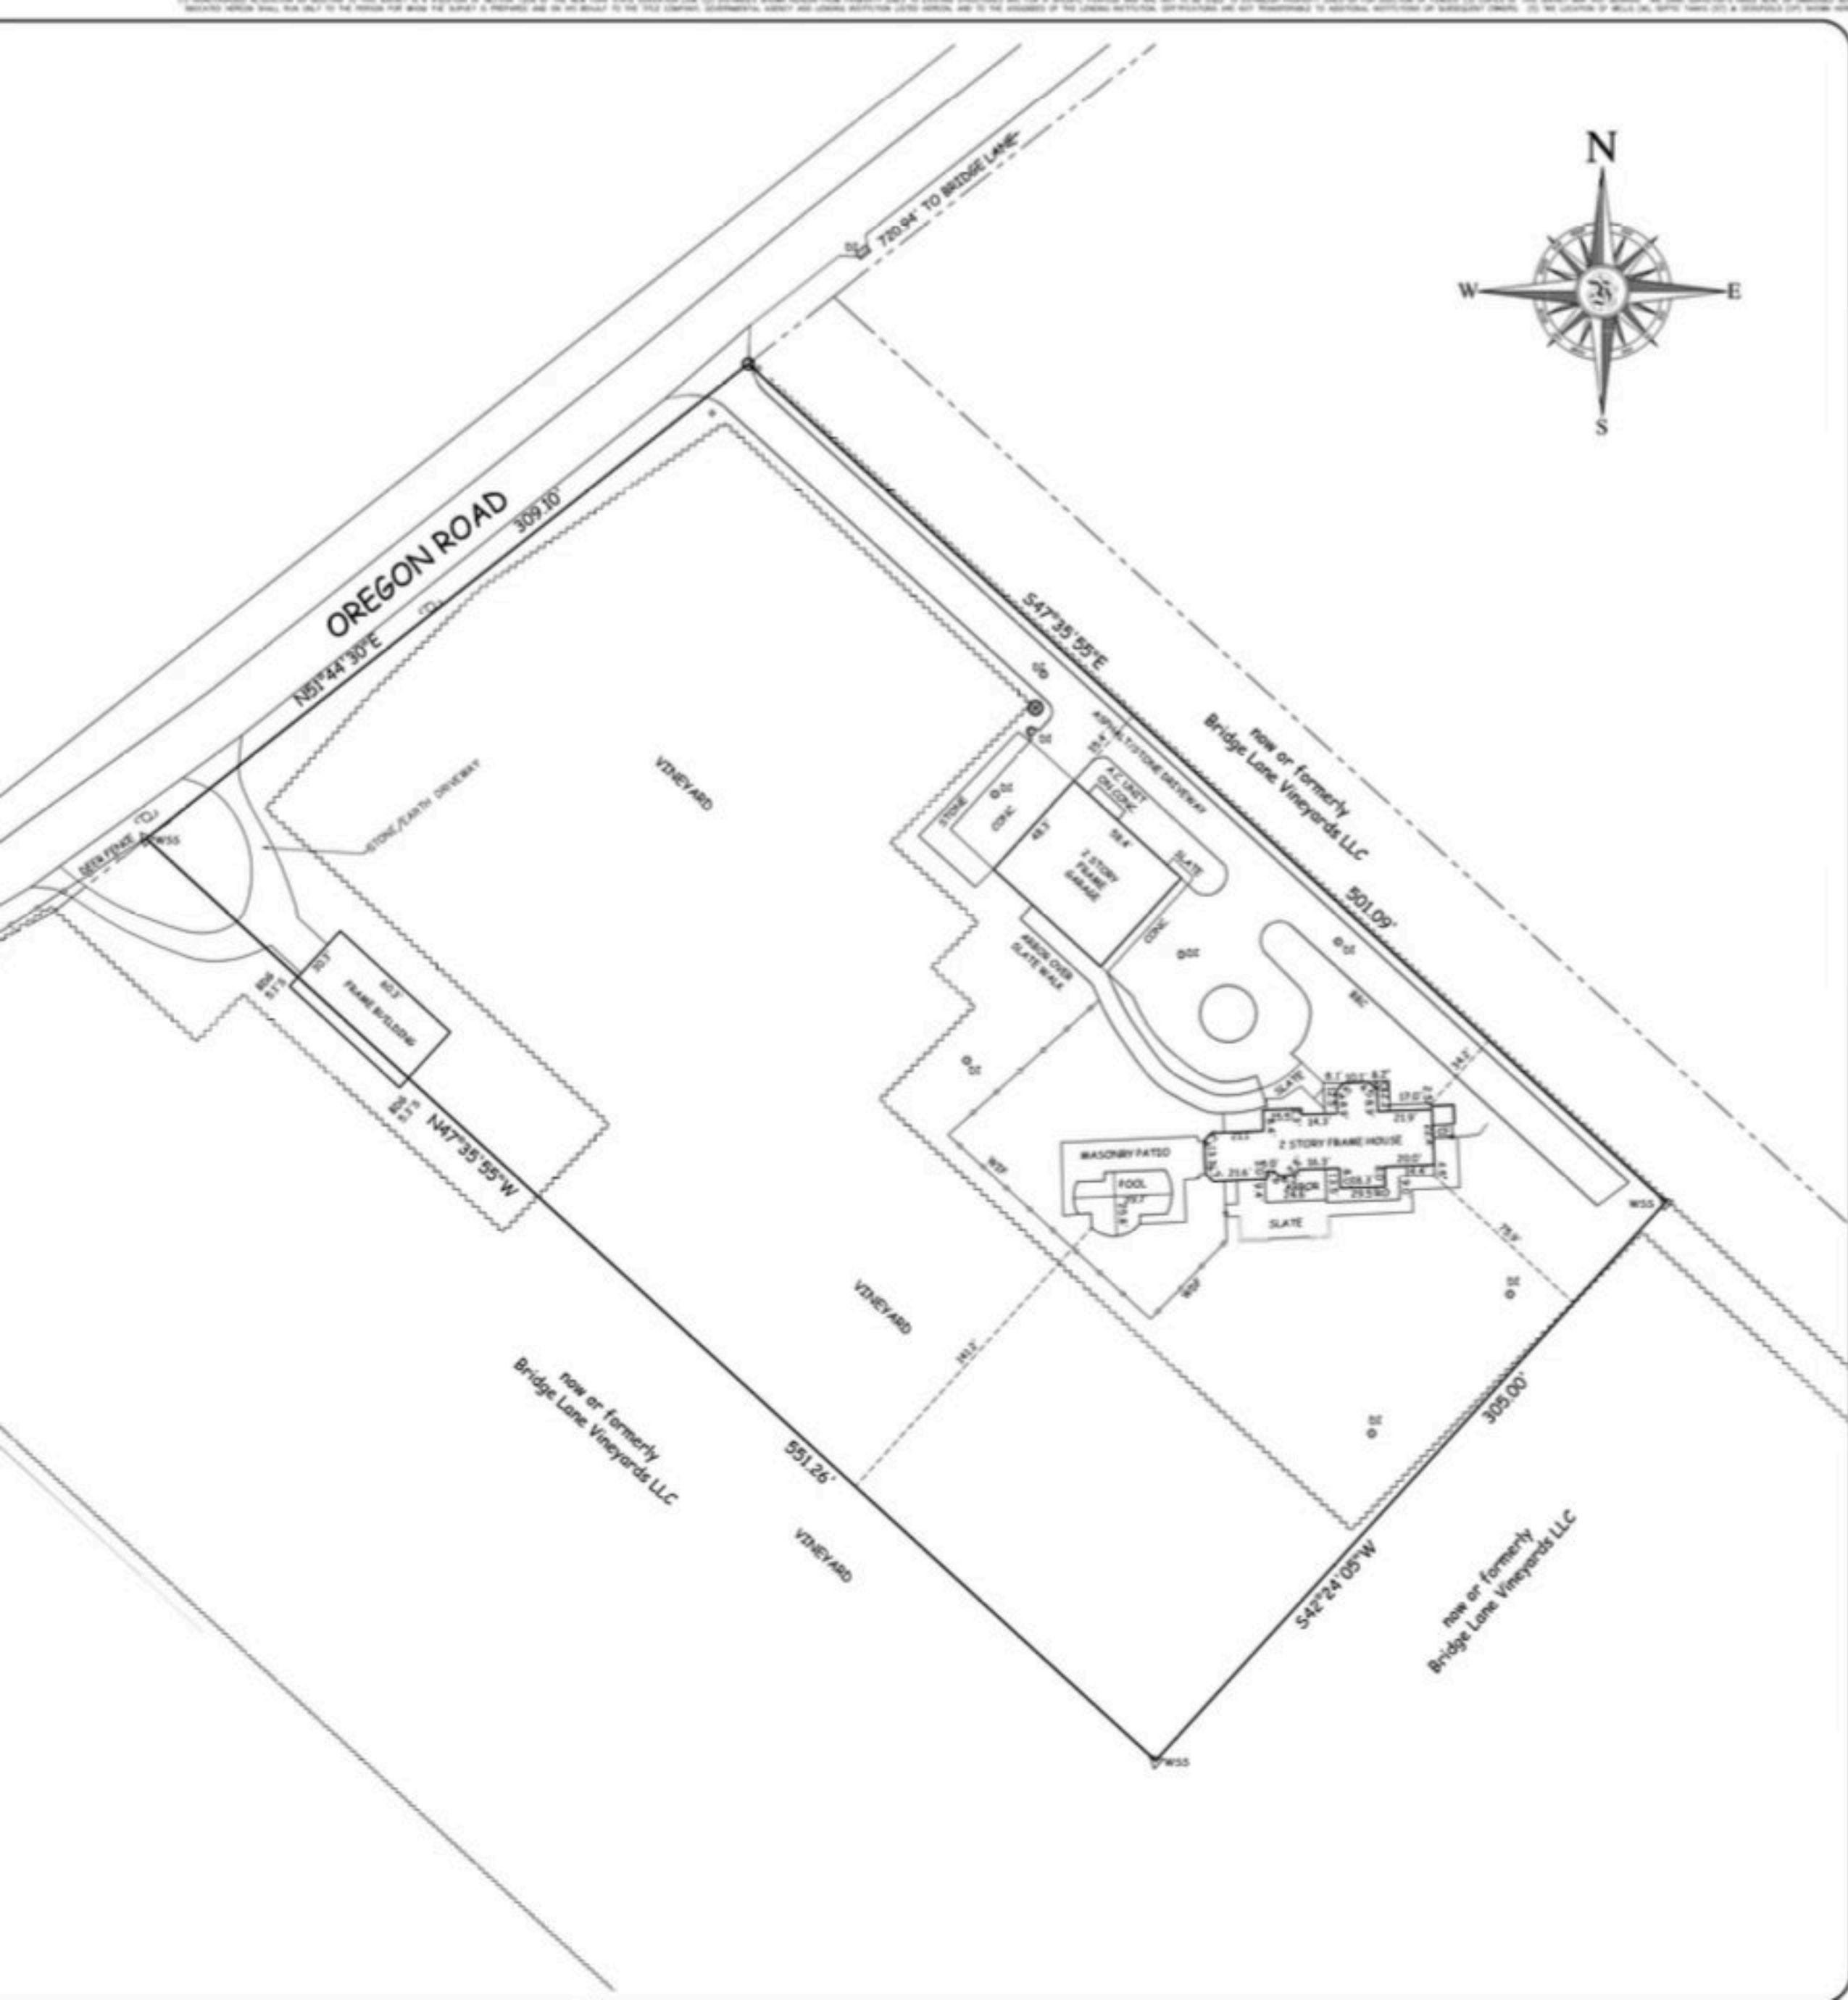

SITE
AREA = 3.68

- LEGEND
- CMF
 - DE
 - FD
 - OL
 - STKS
 - RO
 - WSS

SURVEYOR'S CERTIFICATE

* WE HEREBY CERTIFY TO ANDREA LESLAU, OWNER OF BRIDGE LANE VINEYARDS LLC, THAT THIS SURVEY WAS PREPARED IN ACCORDANCE WITH THE CODES AND STANDARDS ADOPTED BY THE NEW YORK STATE ASSOCIATION OF SURVEYORS.

HOWARD W. YOUNG, N.Y.S. L.S. NO. 45893

SURVEYED BY
ANDREA LESLAU
at Cutchogue, Town of
Suffolk County

TITLE SHEET	
County Tax Map	District 1000
FIELD SURVEY COMPLETED	
MAP PREPARED	
Record of	
REVISION	

