


SCDHS REF # R07-16-0021

SCALE: 1" = 30'
FEB. 24, 2003
JAN. 2 2014
FEB. 21, 2014 (SEPTIC SYSTEM)
MAY 22, 2014 (POOL FINAL)
JUNE 19, 2014 (REVISIONS)
JUNE 7, 2016 (CERTIFICATIONS)
OCTOBER 5, 2017 (PROPOSED ADDITIONS & DECKS)
OCTOBER 11, 2017 (PROPOSED PATIO REVISION)
JUNE 6, 2018

TEST HOLE DATA	
0	BROWN LOAM OL
0.5'	BROWN SILT ML
3'	PALE BROWN FINE SAND SP
15'	BROWN SILTY SAND SM
20'	BROWN FINE TO MEDIUM SAND SP
25'	WATER IN BROWN FINE TO MEDIUM SAND SP
31'	WATER AT 43'

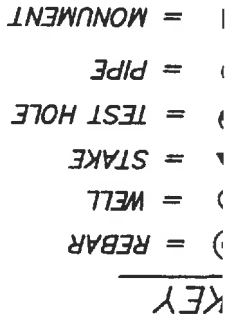

IF ALTERATION OR ADDITION TO THIS SURVEY IS A VIOLATION OF SECTION 7209 OF THE NEW YORK STATE EDUCATION LAW, EXCEPT AS IN SECTION 7209-SUBDIVISION 2, ALL CERTIFICATIONS HEREON

PECONIC SURVIVORS, P.C.
(631) 765-5020 FAX (631) 765-1797

