

*SITUATE
WATERMILL
TOWN OF SOUTHAMPTON
SUFFOLK COUNTY, N.Y.*

NOTES:

- DRYWELL CALCULATIONS:


STANDARD NOTES:

-
- STATE OF NEW YORK
MICHAEL K. WICKS
No. 050390
LICENSED LAND SURVEYOR

MICHAEL K. WICKS, P.L.S. #50390

15 FROWEIN RD - SUITE E2
CENTER MORICHES, NEW YORK 11934
VOICE: 631.874.0156 - FAX: 631.909.3845
www.wickslandsurveying.com
RECORDS OF RICHARD C. DRAKE

SCALE: 1"=30'	SURVEYED BY: M.W.	DRAWN BY: J.W.W.	SHEET: 1 OF 1
------------------	----------------------	---------------------	------------------

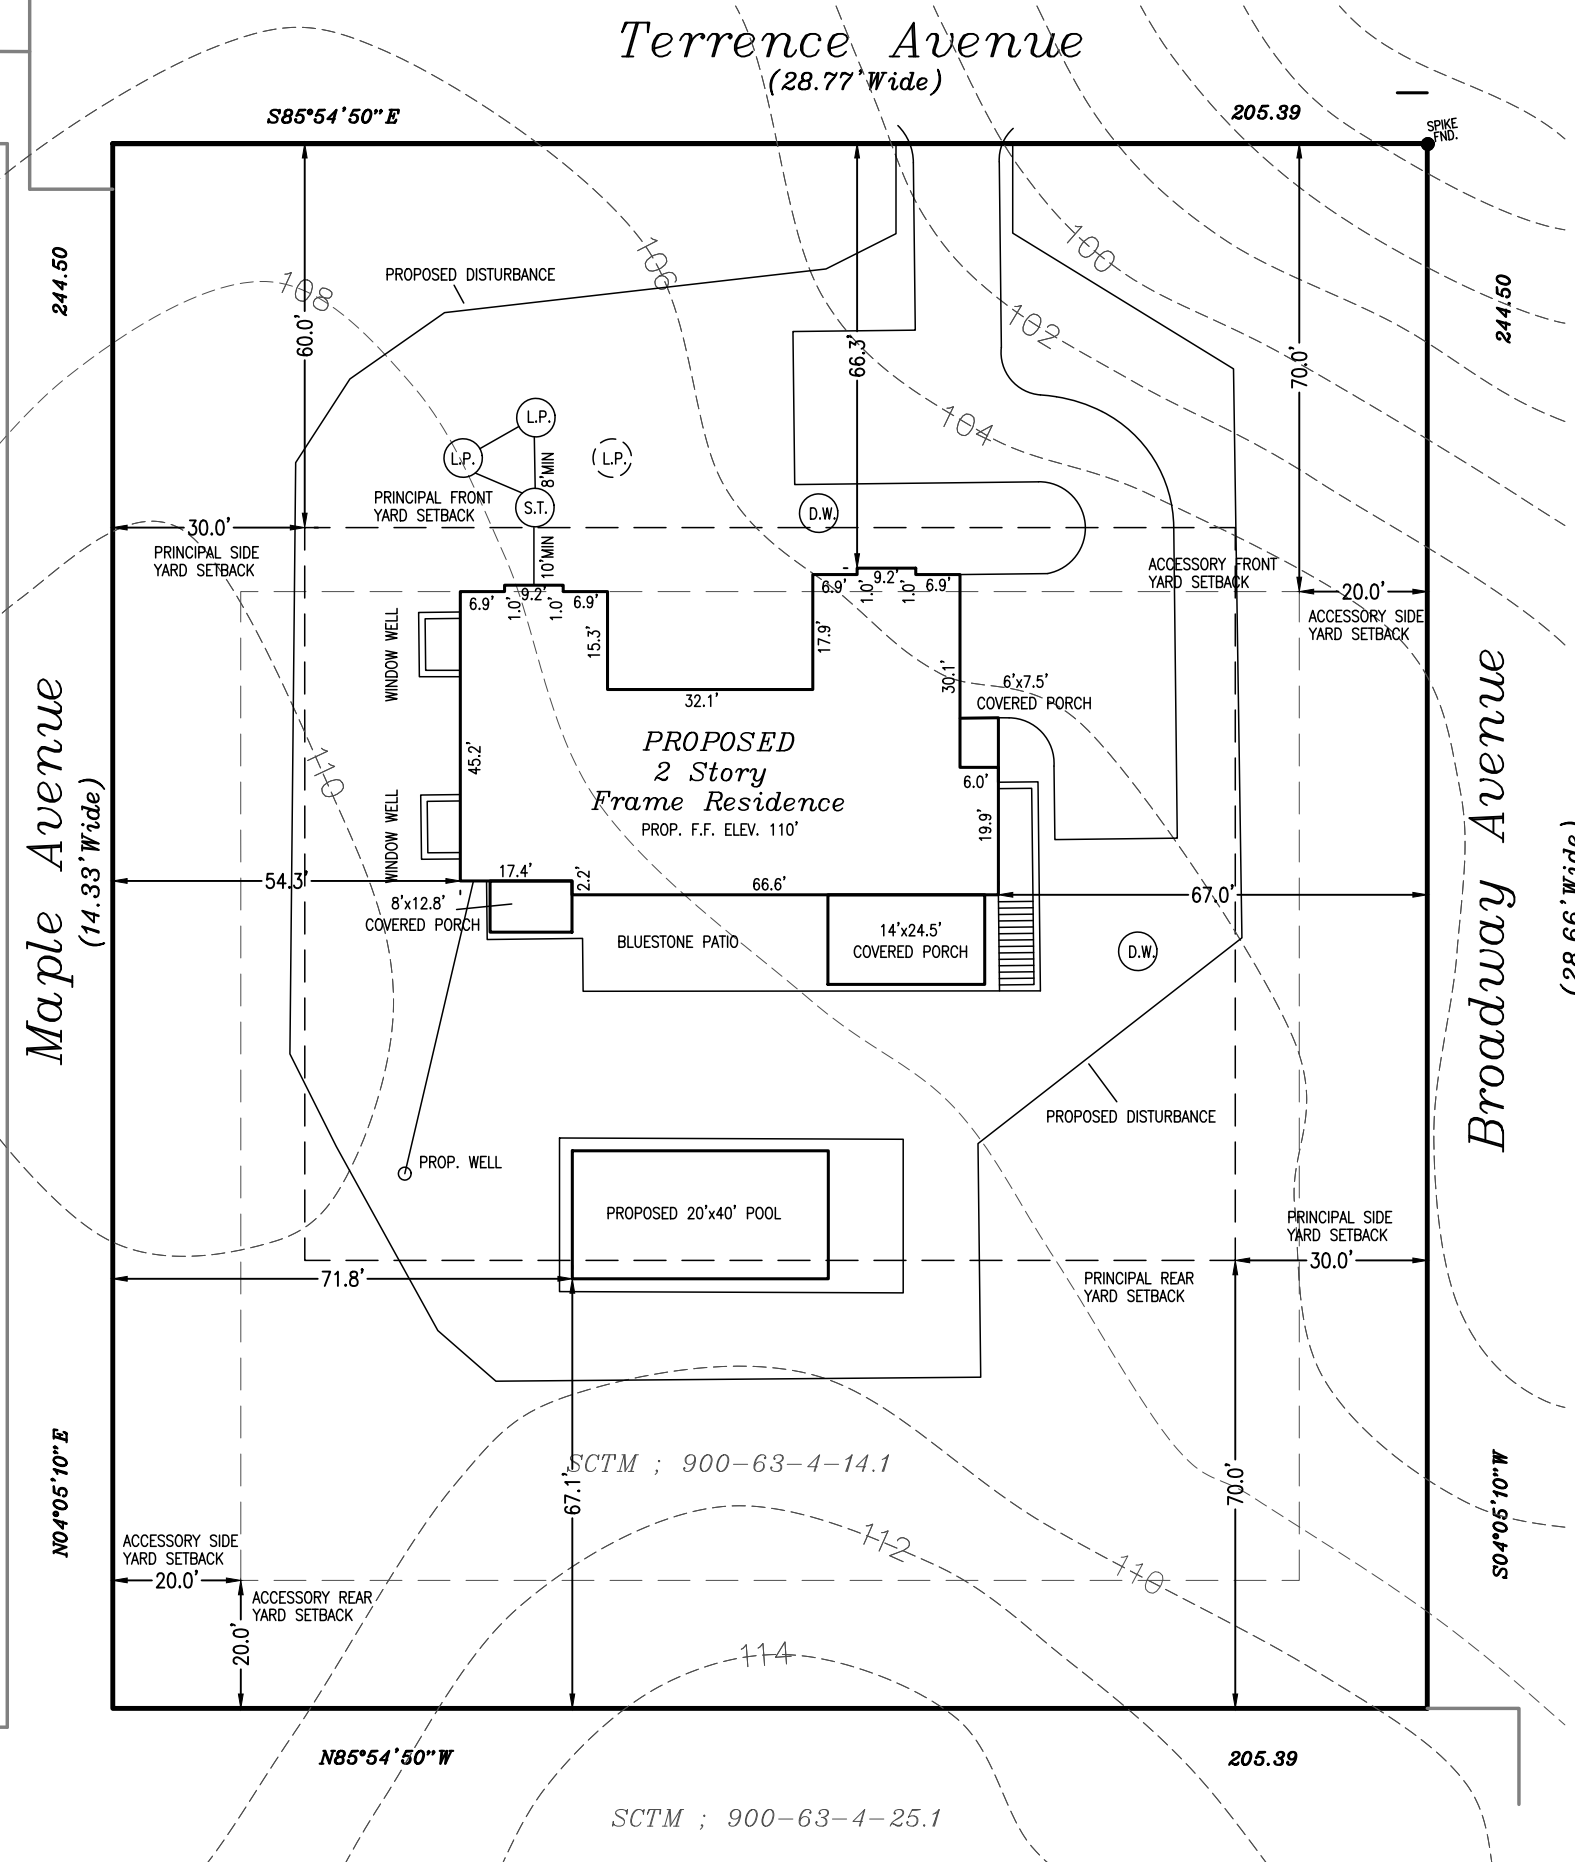

SCTM ; 900-63-4-15

C:\Civil 3D Projects\michael k. wicks\mrc\DWG\COMFZ RES\TERRENCE AVENUE STAKE001.dwg(3000th CO.) Last modified: Jul 23, 2023 Flipped by wicks