


HEADER SCHEDULE




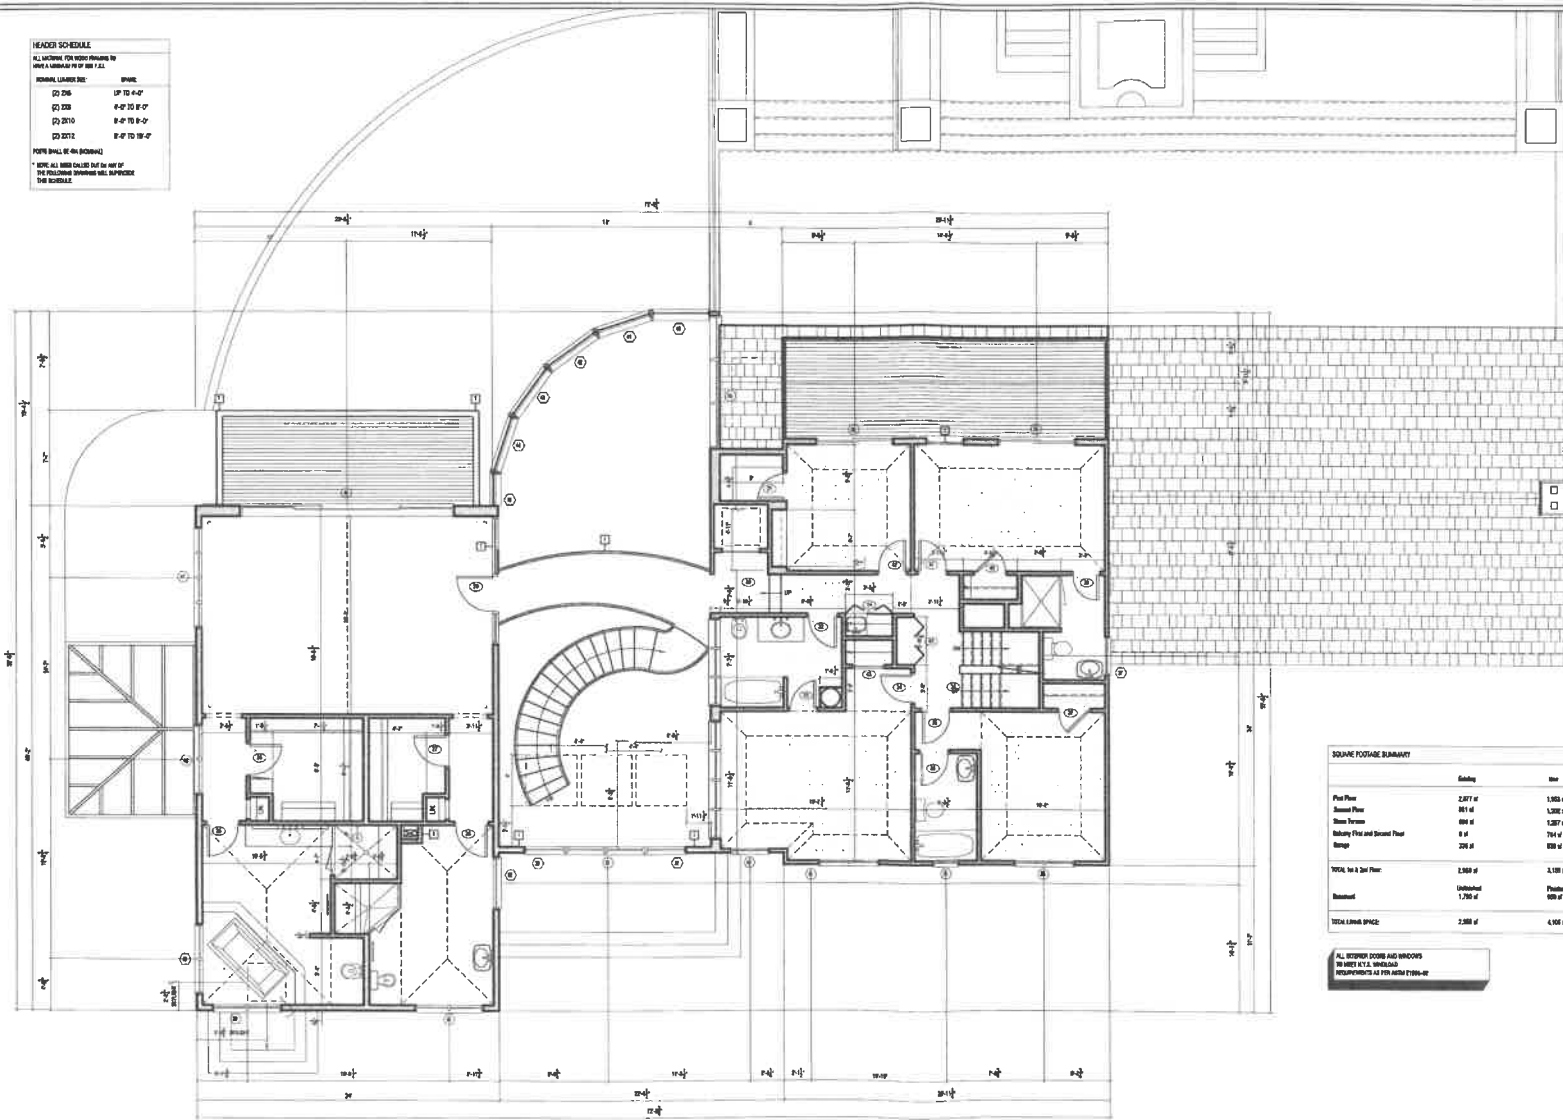

SQUARE FOOTAGE SUMMARY


