


JOB No. 11901 ~ F4020

SUFFOLK COUNTY TAX MAP

DISTRICT 0900
SECTION 044.00
BLOCK 01.00
PARCEL 005.000

PRIVATE ROAD

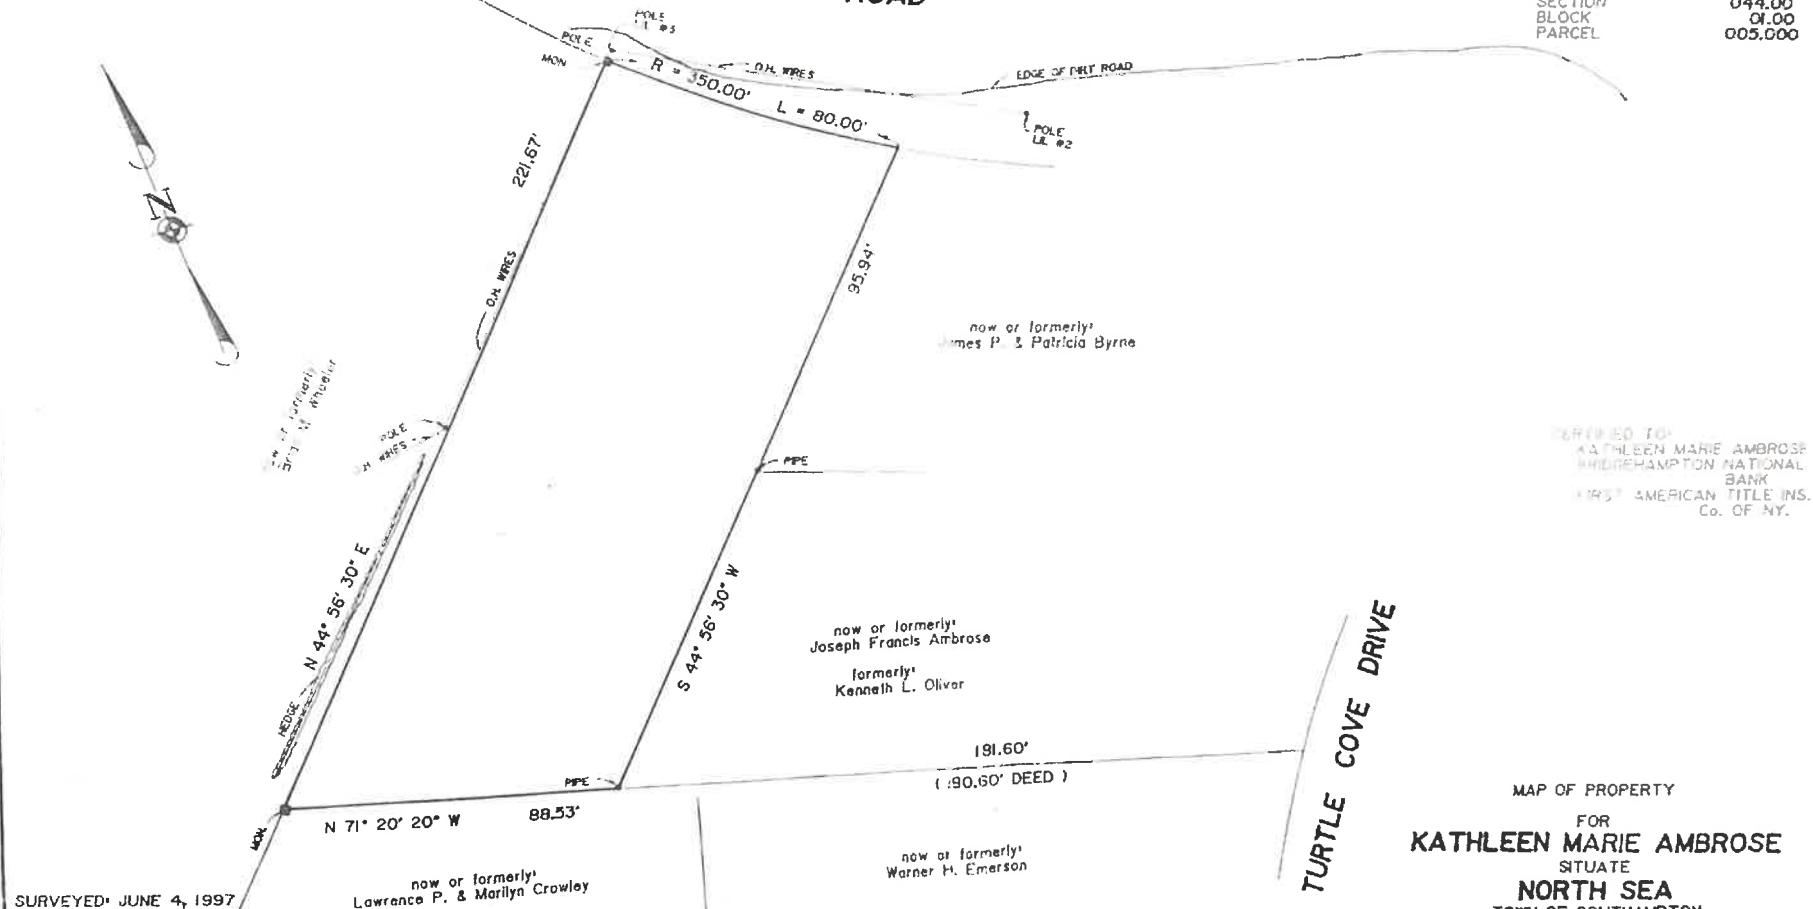

SURVEYED: JUNE 4, 1997

ROBERT A. SMITH, L.S. No. 49239
S.H.W. & S. LAND SURVEYORS, P.C.

SQUIRES, HOLDEN, WEISENBACHER & SMITH
LAND SURVEYORS ~ ENGINEERS
SOUTHAMPTON ~ NEW YORK

MAP OF PROPERTY

FOR
KATHLEEN MARIE AMBROSE
SITUATE
NORTH SEA
TOWN OF SOUTHAMPTON
SUFFOLK COUNTY, N.Y.

SCALE: 1" = 30'


AREA = 16,255 S.F.
(0.373 Ac.)

© JULY 18, 1997

JOB No. 11881 ~ F 4020

SUFFOLK COUNTY TAX MAP

DISTRICT	0900
SECTION	044.00
BLOCK	01.00
PARCEL	007.000

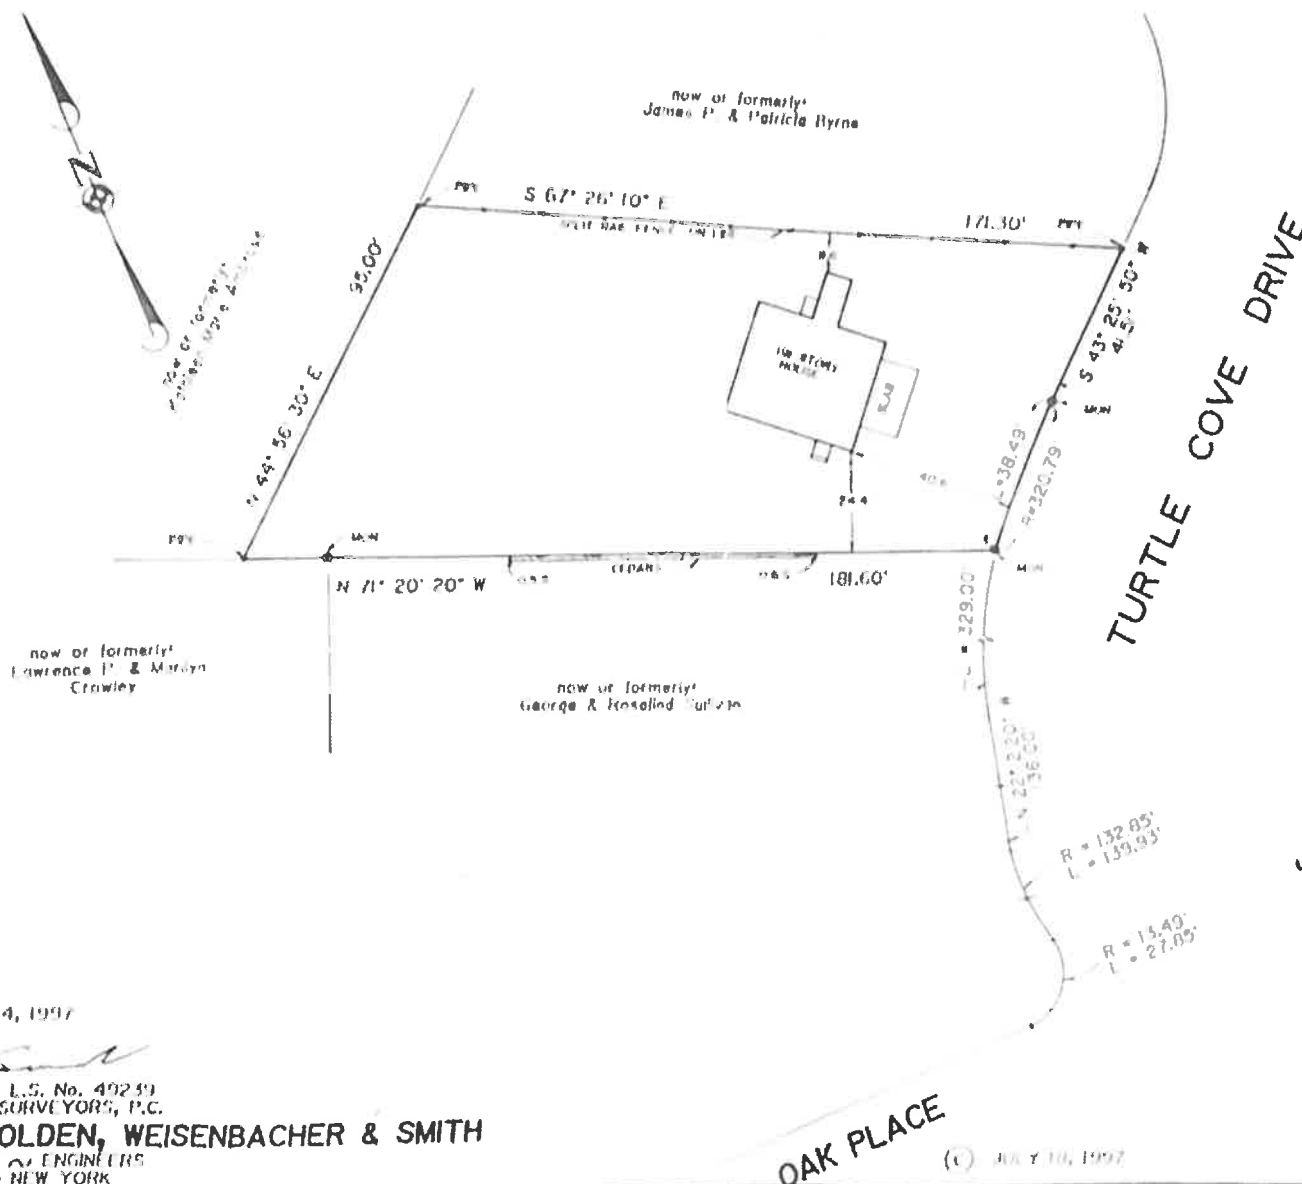

CERTIFIED TO:
JOSEPH FRANCIS AMBROSE
BRIDGEHAMPTON NATIONAL BANK
FIRST AMERICAN TITLE INS. CO.

MAP OF PROPERTY
FOR
JOSEPH FRANCIS AMBROSE
SITUATE
NORTH SEA
TOWN OF SOUTHAMPTON
SUFFOLK COUNTY, NY
SCALE: 1" = 30'
AREA = 14,138 S.F.
10.325 Ac.

SURVEYED JUNE 4, 1997

Robert A. Smith

ROBERT A. SMITH, L.S. No. 49239
S.H.W. & S. LAND SURVEYORS, P.C.

SQUIRES, HOLDEN, WEISENBACHER & SMITH
LAND SURVEYORS & ENGINEERS
SOUTHAMPTON, NEW YORK

OAK PLACE

(C) JUN 10, 1997