


THIS DOCUMENT CONTAINS NO WARRANTIES, EXPRESS OR IMPLIED, AS TO THE ACCURACY, COMPLETENESS, OR RELIABILITY OF THE INFORMATION CONTAINED HEREIN. THE USER OF THIS DOCUMENT SHALL BE RESPONSIBLE FOR OBTAINING ALL NECESSARY PERMITS AND APPROVALS FROM THE APPROPRIATE AGENCIES. 

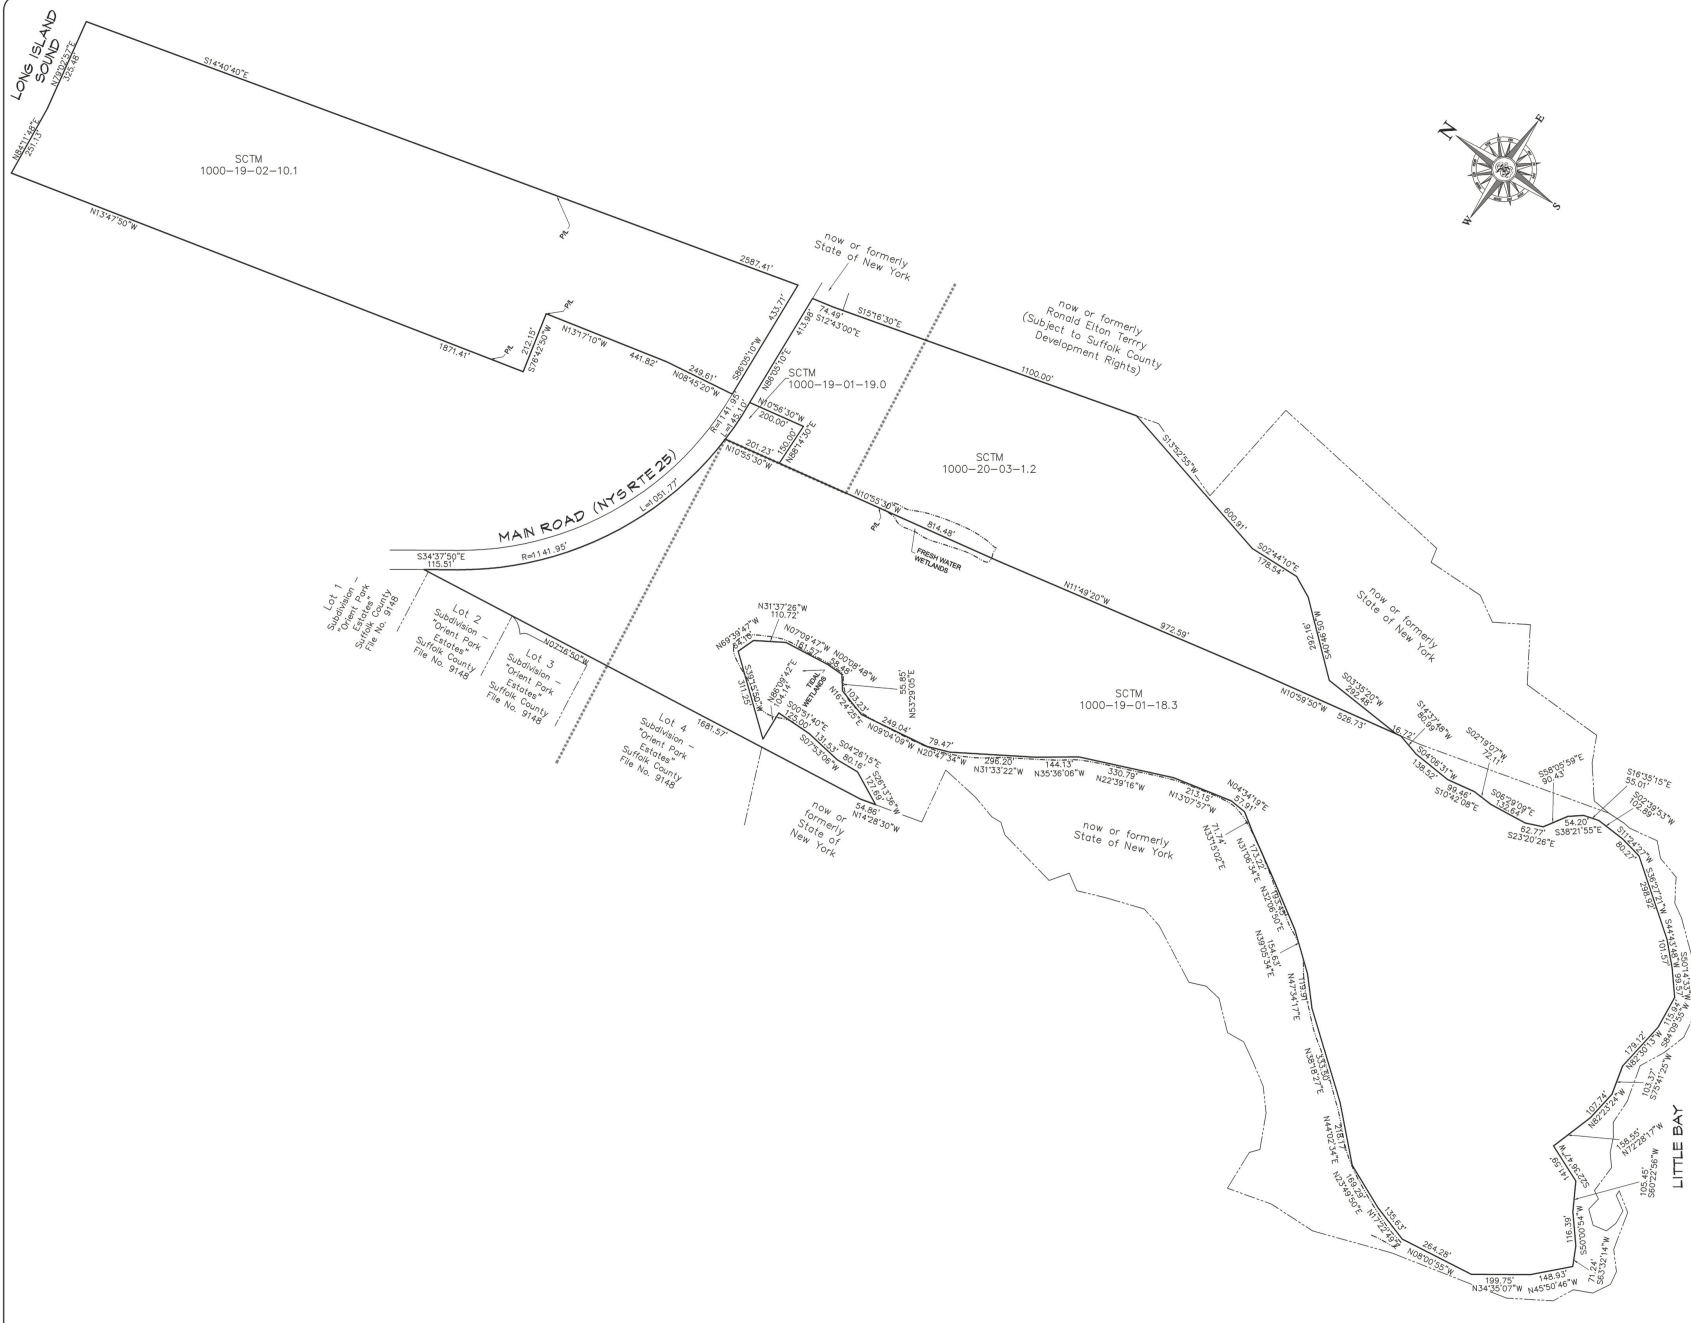



400 Ostrander Avenue, Riverhead, New York 11901
tel: 631.212.2309 fax: 631.212.0144
ado@youngassociates.com

Howard P. Young, Land Surveyor
Thomas G. Neigant, Professional Engineer
Douglas Adams, Professional Engineer & Geologist
Daniel A. Reicher, Land Surveyor

SITE DATA

proprietor

TOTAL AREA = 184.9197 ACRES


1000-18-01-18.3	= 79.8946 ACRES
1000-18-01-18.0	= 0.8710 ACRES
1000-18-02-10.1	= 91.5651 ACRES
1000-20-03-1.2	= 25.242 ACRES

DATE OF AERIAL PHOTOGRAPHS = 2016

* THIS MAP WAS PREPARED UTILIZING OFFICE RECORDS ONLY.

SURVEYOR'S CERTIFICATION

proprietor

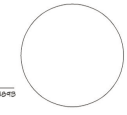

HOWARD P. YOUNG, N.Y.S. L.S. NO. 48849

COMPOSITE MAP

1000	18	01	18.3
1000	18	01	18.0
1000	18	02	10.1
1000	20	03	1.2

County Tax Map Parcel Sector Block Lot

MAP PREPARED Record of Revisions JULY 28, 2028

REVISION	DATE

200 0 100 200 400 600

Scale: 1" = 200'

JOB NO. 2018-086
DWG. 2018-0251_2018-0166_composite

1 OF 1