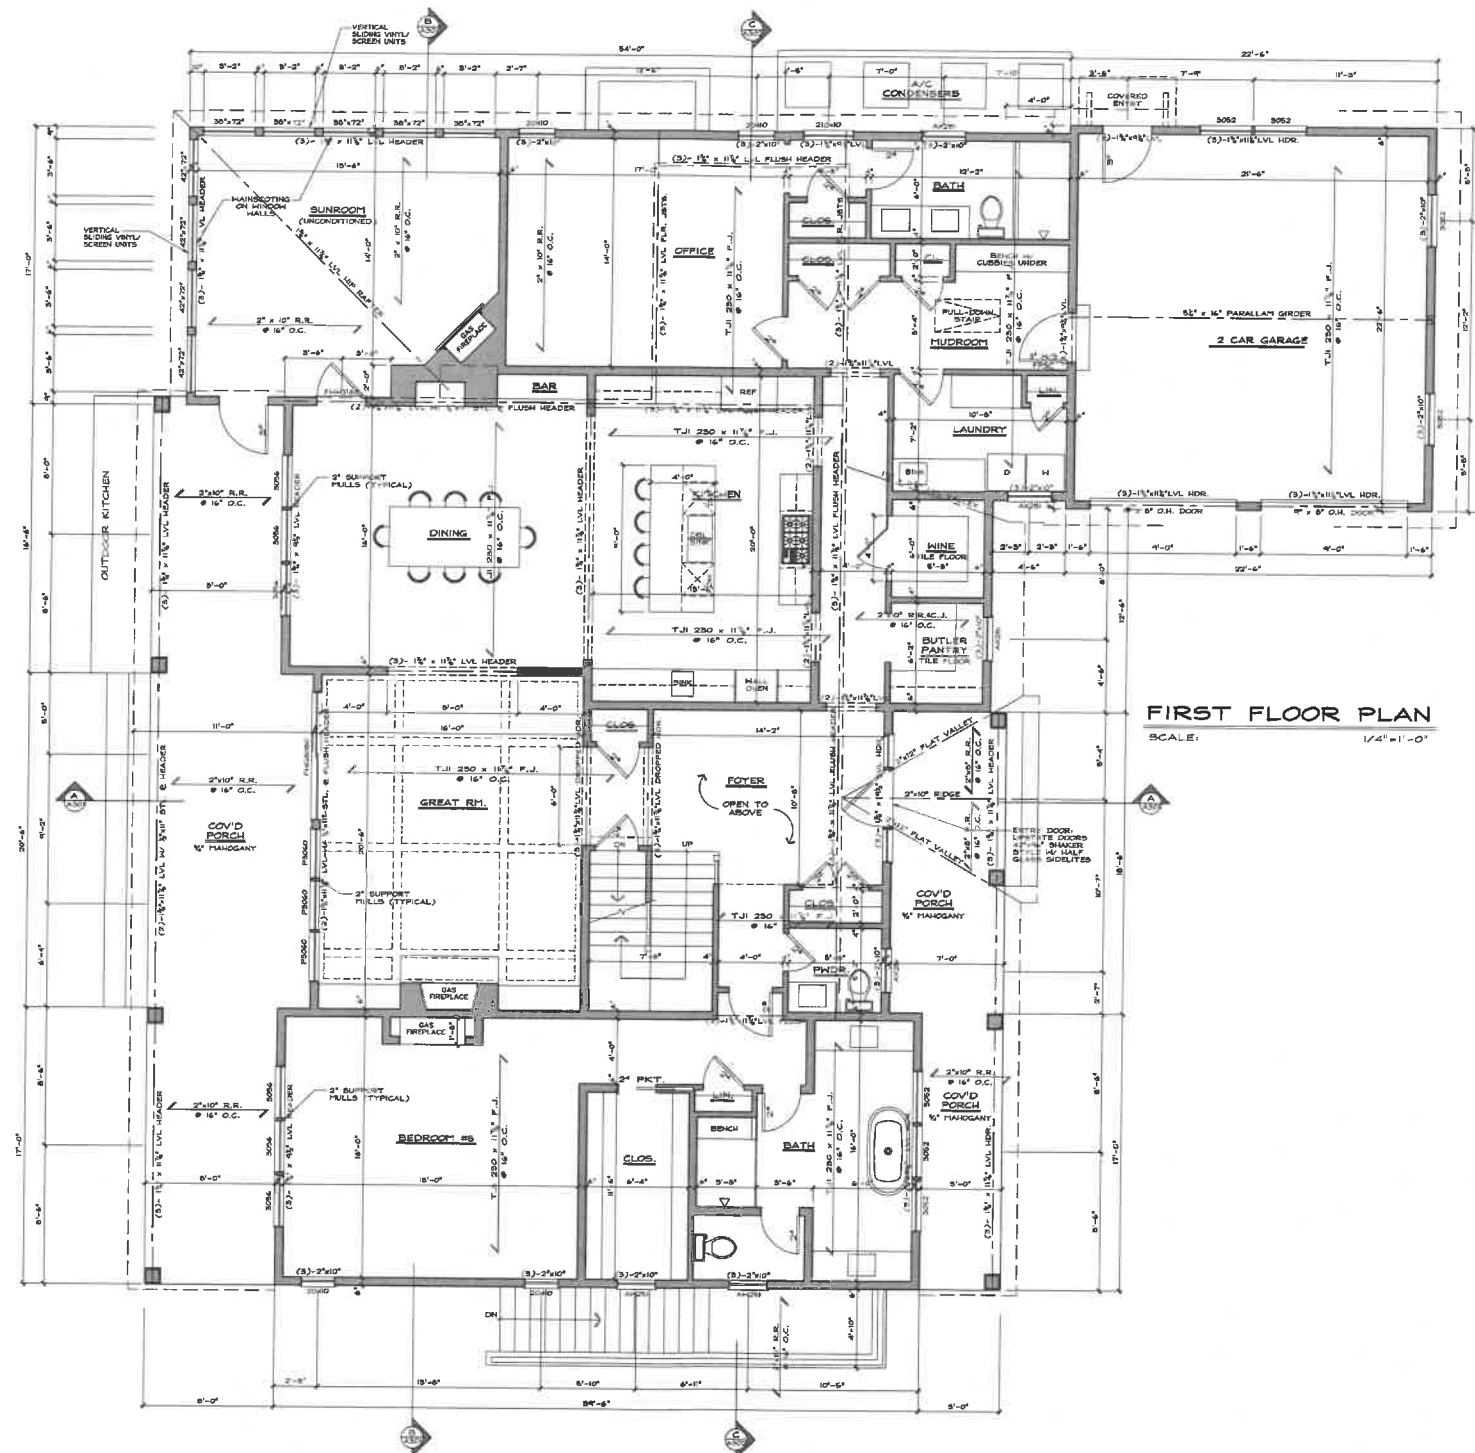


[illegible]

Seal / Signature

Project No.: 2137
**TALO BUILDING
 CORP**
 17 Deerp Lane
 East Hampton, NY
 Town of East Hampton, Suffolk County, NY

S.C.T.M.#:
0300-113-03-24.24

Architect of Record
Jason M. Ormond,
Architect
 120 Mill Road
 Weymouth Beach, NY 11978
 T: 631-497-0755
 F: 631-238-0549 E: jason@jasonordirect.com

Date **Scale**
 1/28/22 $\frac{1}{4}" = 1'-0"$

Drawing Title
FIRST FLOOR
PLAN

Drawing No.:

