


# GIN LANE

|          |         |
|----------|---------|
| DISTRICT | 0904    |
| SECTION  | 028.00  |
| BLOCK    | 01.00   |
| PARCEL   | 012.000 |

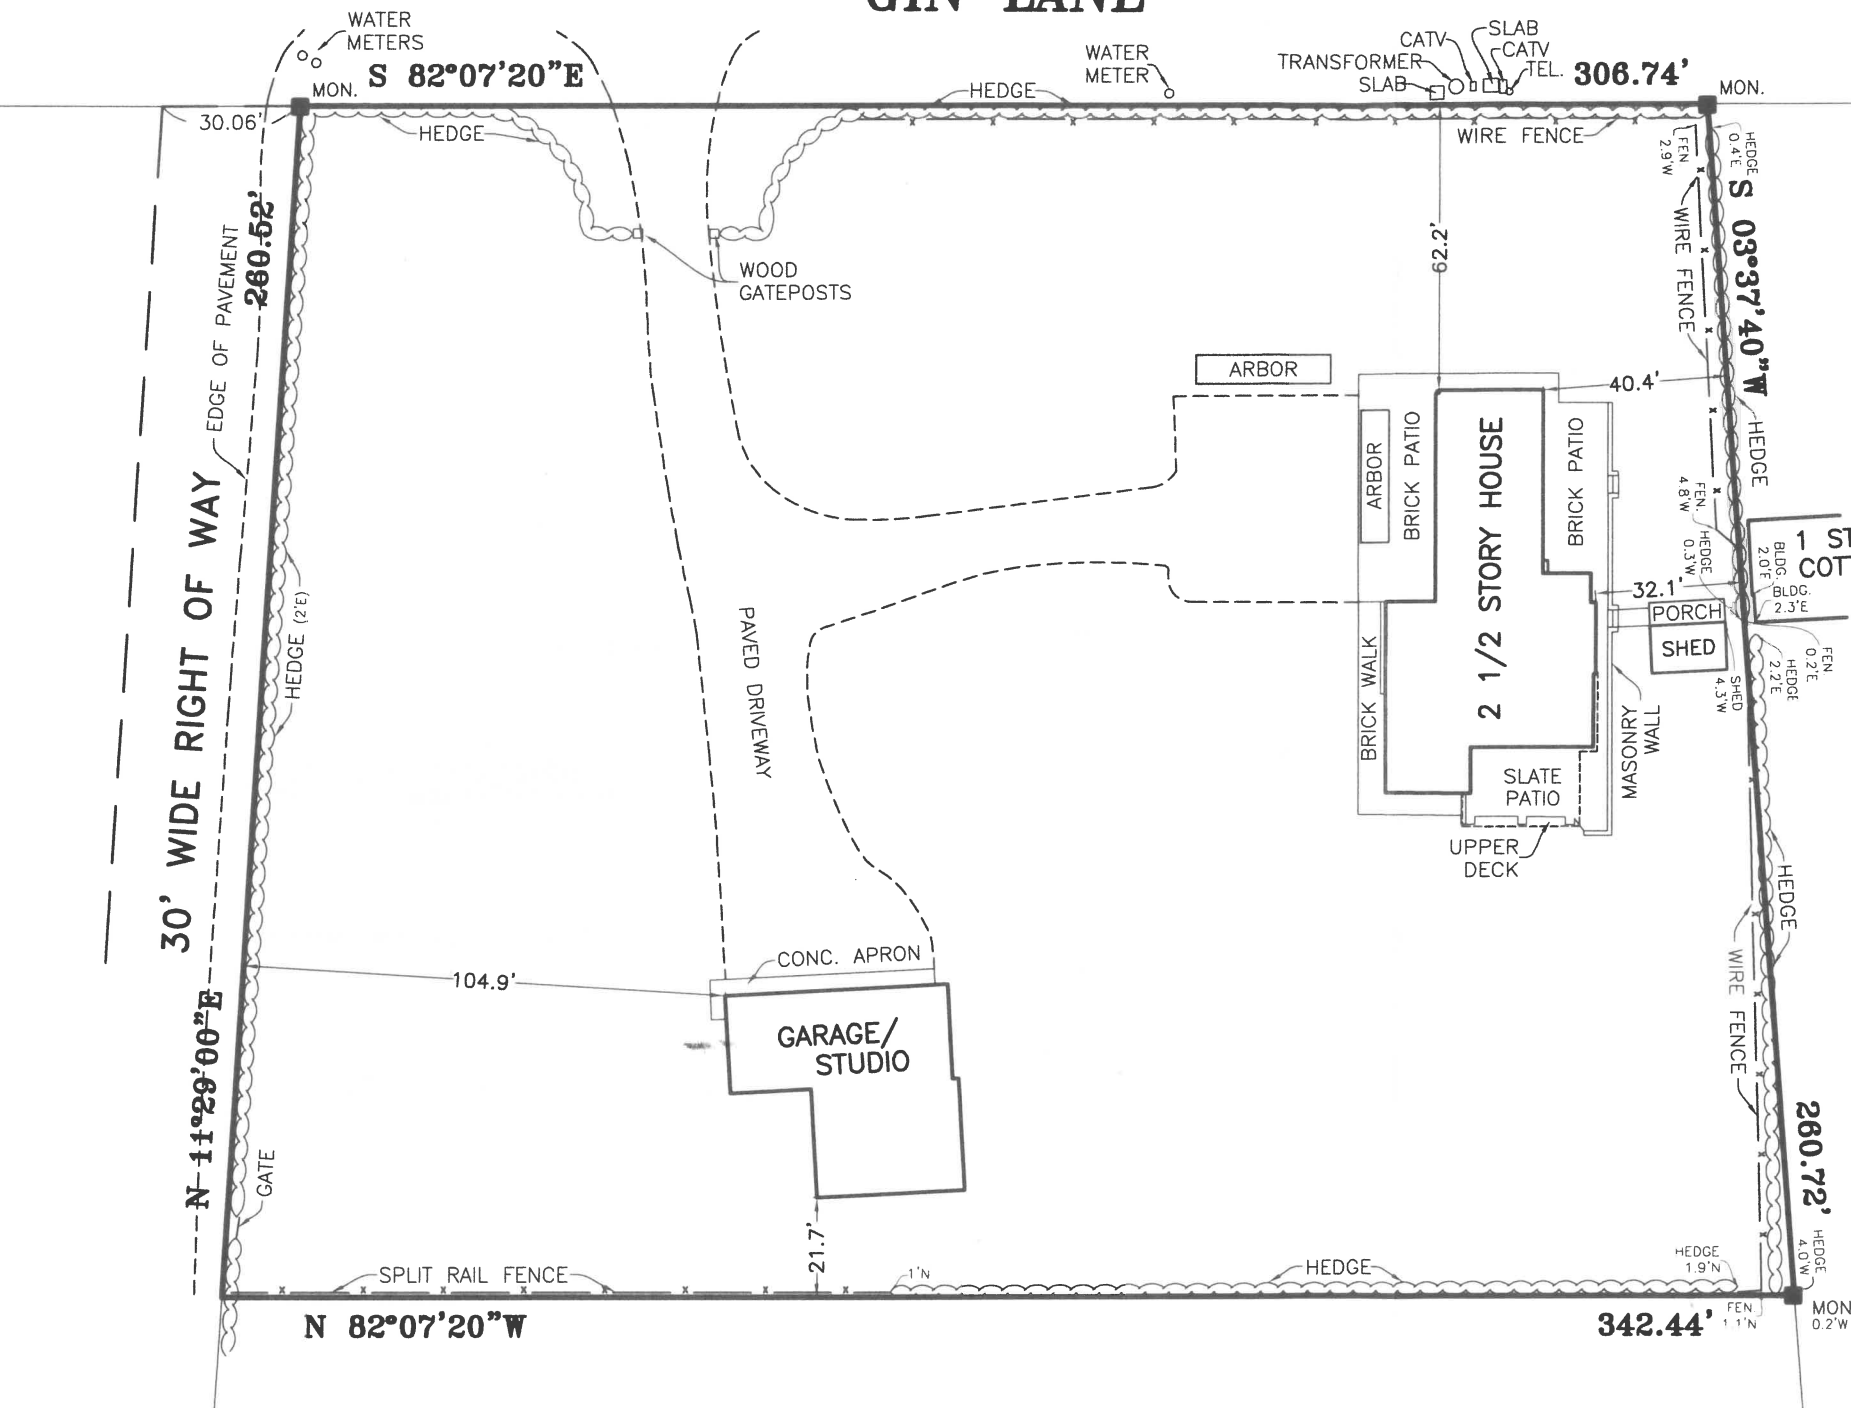

now or formerly:  
ALASKA TRUST CO. & RAB MARITAL TRUST



AREA = 84,395 S.F. (1.937 ACRES)  
SCALE: 1" = 40'

**SQUIRES, HOLDEN, WEISENBACHER & SMITH**  
LAND SURVEYING ~ LAND PLANNING ~ ENGINEERING  
SOUTHAMPTON ~ NEW YORK