


PROPERTY COMPRISES LOT 40
& PART OF LOT 25
SUBDIVISION MAP OF
ROSES GROVE MAP No. 16
FILED: AUGUST 5, 1910

MAP OF PROPERTY
FOR
RUTH RICHARDS
SITUATE
ROSES GROVE
TOWN OF SOUTHAMPTON
SUFFOLK COUNTY, NY
SCALE: 1" = 30'
AREA = 0.433 AC. (18,950 S.F.)

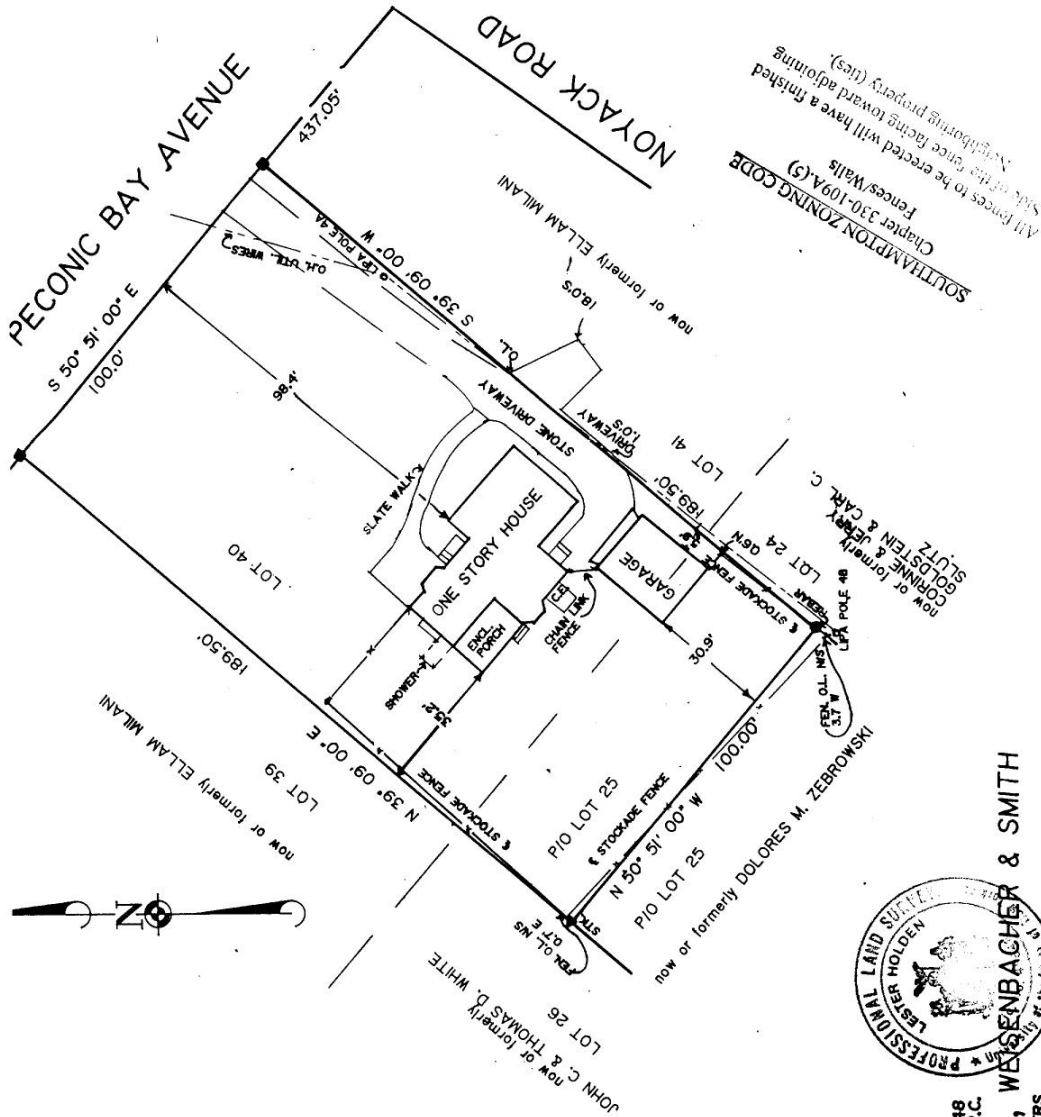

!SURVEYED: MARCH 28, 2001

ESTER HOLDEN L.S. No. 49548
S.H.W.&S. LAND SURVEYORS, P.C.
SQUIRES, HOLDEN, I
LAND SURVEYORS ~ ENGINEERS
SOUTHAMPTON ~ NEW YORK