

now or formerly:  
EDWARDS ANKER  
PHILIP EDWARDS

15°45'50"W  
15.12'

now or formerly:  
AL LESTER WAKSMAN

STK. N 74°44'40"E

438.17'

now or formerly:  
PHILLIP M. EDWARDS & NINA S. EDWARDS

MON. 309.32'

N 15°30'50"W

MON.


now or formerly:  
PHILLIP M. EDWARDS & NINA S. EDWARDS

187.38'

N 16°04'00"W

MON.

SEASONAL POND

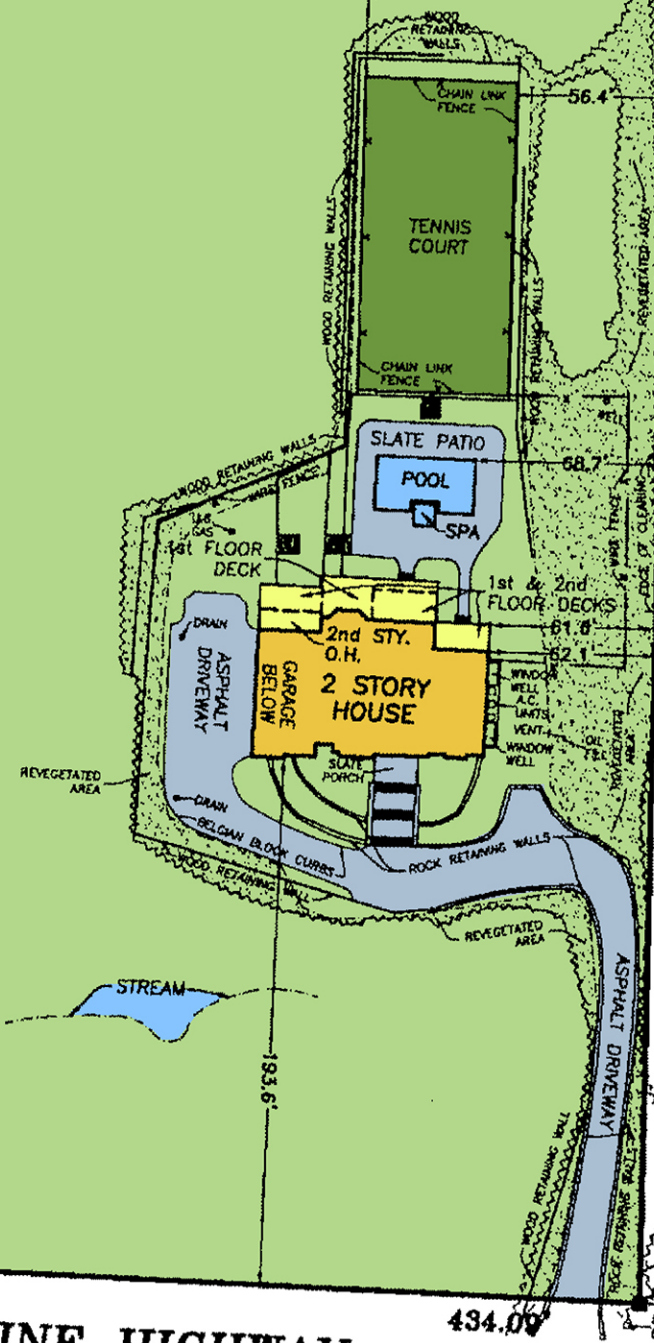

521.31'

now or formerly:  
ALLEN LESTER GRIBETZ

S 15°16'20"E

434.09'

S 76°00'00"W

MIDDLE LINE HIGHWAY