



Deed North  
TOTAL LOT AREA  
5,648± SQ.FT.


NORTH  
SEA ROAD

LOT 75  
N/F  
WILSON

LOT 77  
N/F  
WILSON

HAMPTON STREET  
ASPHALT

LOT 65  
N/F  
TURESKY

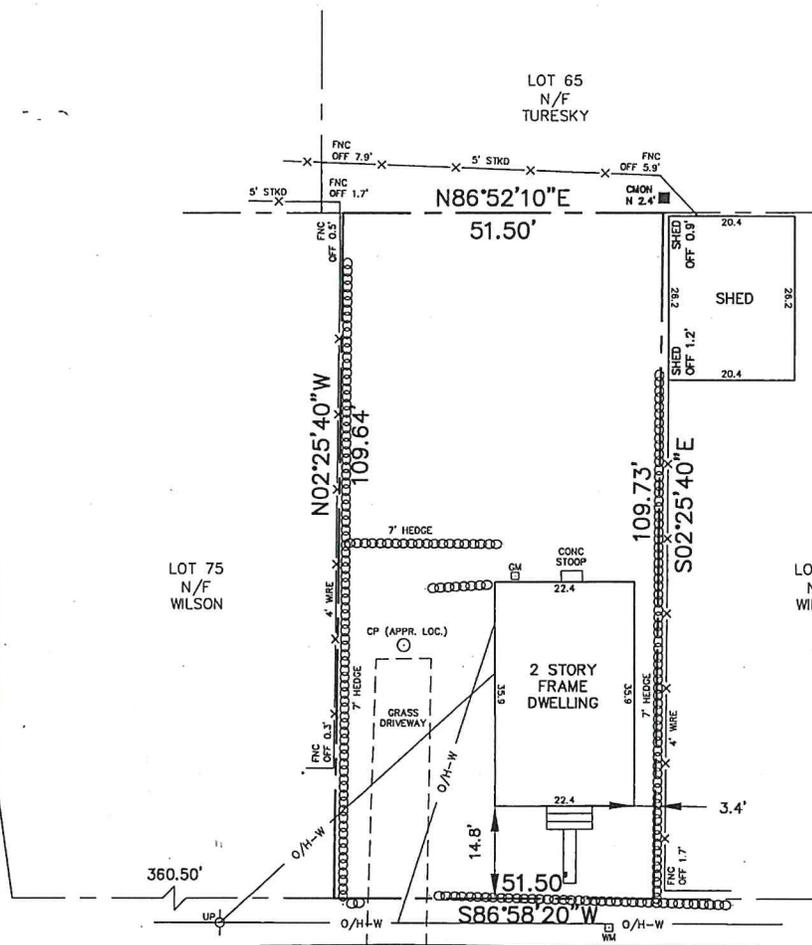


**NOTES:**

1. SURVEY CONDUCTED WITHOUT BENEFIT OF COMPLETE TITLE REPORT. EASEMENTS OF RECORD FOR WHICH DOCUMENTATION HAS BEEN PROVIDED ARE SHOWN HEREON. OTHER EASEMENTS, IF ANY, ARE NOT SHOWN.

2. SUBJECT PROPERTY SHOWN AS LOT 8 ON MAP ENTITLED "LAND OF L.F.SQUIRES and F.W.CURTIS; SOUTHAMPTON; N.Y." BY HARRIS HOWELL, LAND SURVEYOR, DATED 1913 AND FILED MARCH 22, 1918 AS FILE MAP No. 736.

**CERTIFIED TO:**  
**LEORA McELROY**

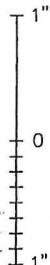

UNAUTHORIZED ALTERATION OR ADDITION TO A SURVEY MAP BEARING A LICENSED LAND SURVEYOR'S SEAL IS A VIOLATION OF SECTION 7209, SUB-DIVISION 2, OF THE NEW YORK STATE EDUCATION LAW. ONLY COPIES FROM THE ORIGINAL OF THIS SURVEY MARKED WITH AN ORIGINAL OF THE LAND SURVEYOR'S INKED SEAL OR EMBOSSED SEAL SHALL BE CONSIDERED TO BE VALID TRUE COPIES. CERTIFICATIONS INDICATED HEREON SIGNIFY THAT THIS SURVEY WAS PREPARED IN ACCORDANCE WITH THE EXISTING CODE OF PRACTICE FOR LAND SURVEYS ADOPTED BY THE NEW YORK STATE ASSOCIATION OF PROFESSIONAL LAND SURVEYORS. SAID CERTIFICATIONS SHALL RUN ONLY TO THE PERSON FOR WHOM THE SURVEY IS PREPARED, AND ON THEIR BEHALF TO THE TITLE COMPANY, LENDING INSTITUTION AND/OR GOVERNMENTAL AGENCY LISTED HEREON, AND THE ASSIGNEES OF THE LENDING INSTITUTION. CERTIFICATIONS ARE NOT TRANSFERABLE TO ADDITIONAL INSTITUTIONS OR SUBSEQUENT OWNERS. LOCATIONS OF UNDERGROUND IMPROVEMENTS OR ENCROACHMENTS, IF ANY EXIST EXCEPT AS SHOWN HEREON, ARE NOT KNOWN AND ARE NOT COVERED BY THIS CERTIFICATION.

COPYRIGHT 2005 F. MICHAEL HEMMER, LS, P.C. ALL RIGHTS RESERVED

Field Work: JML, PWD	Project No: 5-099
Drawn By: PMN	Drawing Name: 5-099.DWG
Checked By: FMH	Scale: 1" = 20'
Reviewed By: -	Date: 01 DEC 2005

Revisions:  
9DEC05 STREET NAME

**McELROY**  
PROPERTY SITUATE AT  
**41 HAMPTON STREET**  
**SOUTHAMPTON, NEW YORK**  
COUNTY OF SUFFOLK, TOWN OF SOUTHAMPTON  
DISTRICT 900, SECTION 12, BLOCK 1, LOT 76

PREPARED BY  
**F. MICHAEL HEMMER, LS, P.C.**

PROFESSIONAL SURVEYING SERVICES  
PO BOX 1328, BAG HARBOR, NEW YORK 11963  
(631) 725-7199 INFO@FMHLS.COM

