


HIGHWAY BEHIND THE LOTS
(TOILSOME LANE)

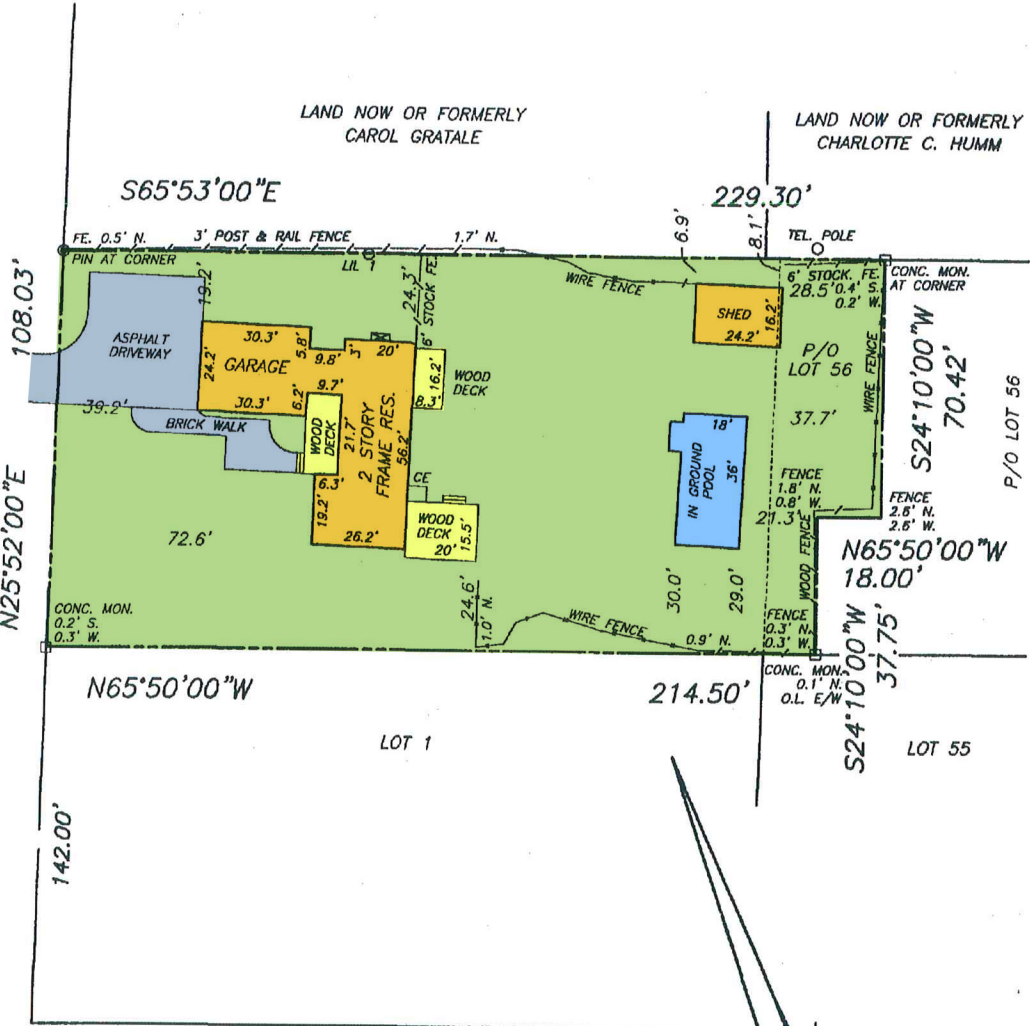

MEADOW WAY

