


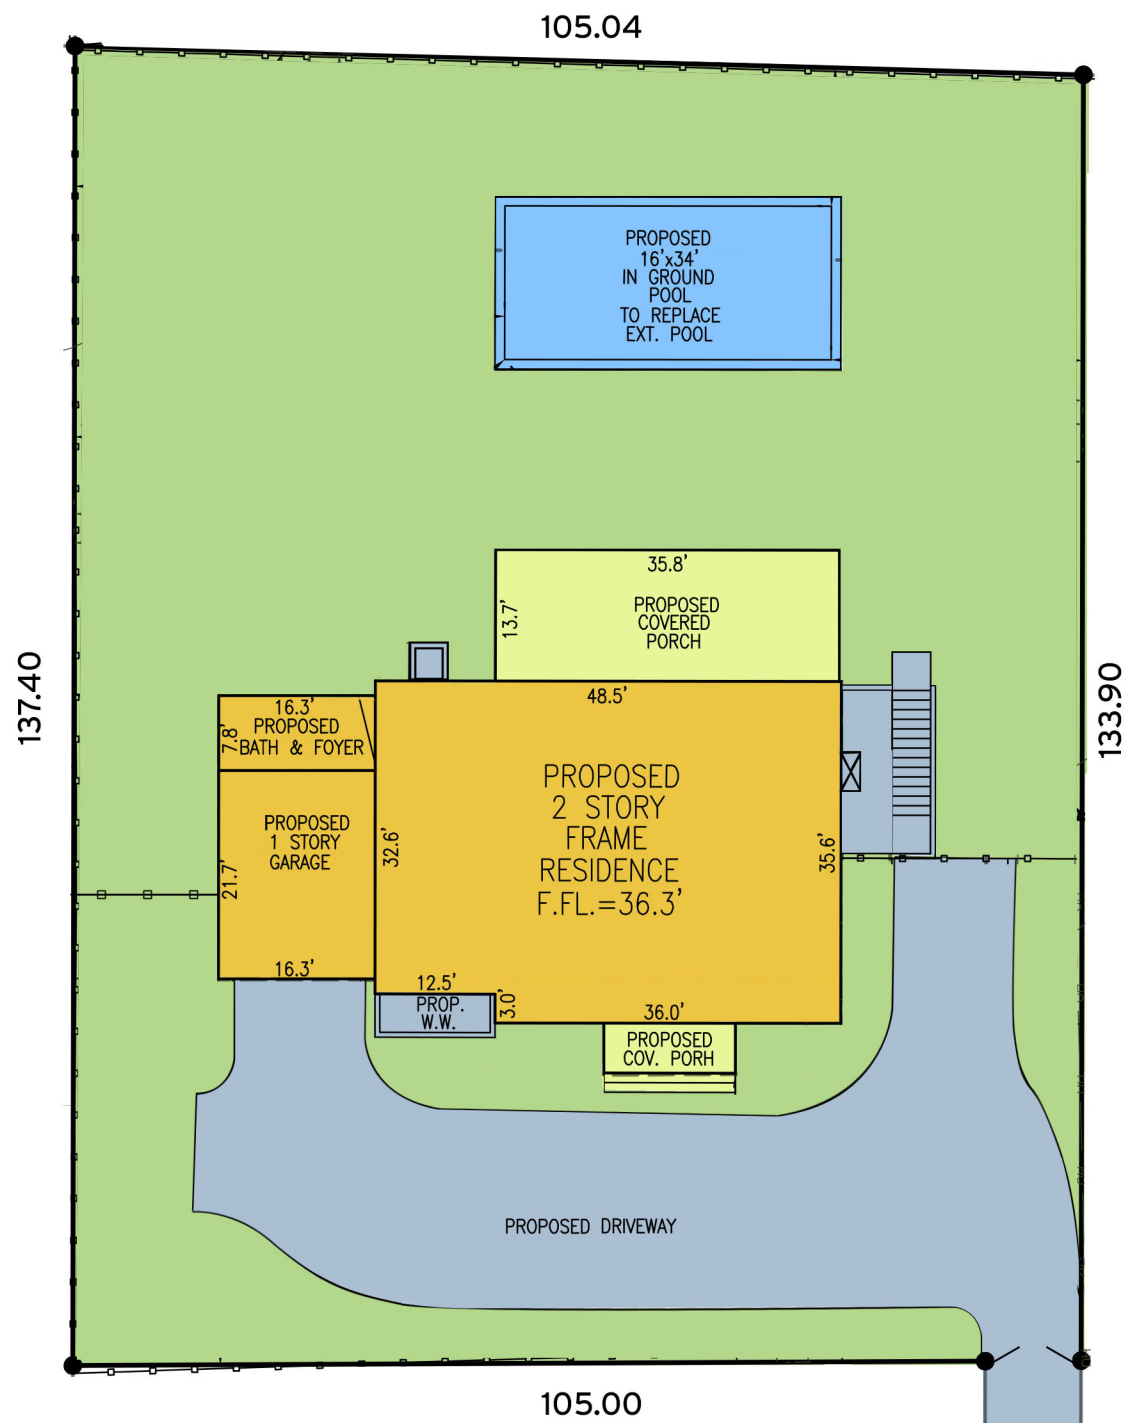

Hampton Rd.
(S.R. 27A) (Var. Width)

MON.
FND.

UTL.
POLE

MON.
FND.

METER

OVERHEAD WIRES

WATER
METER

MON.
FND.

UTL.
POLE

"NO PARKING"
SIGN

CONCRETE CURB

Lewis St. (50')