
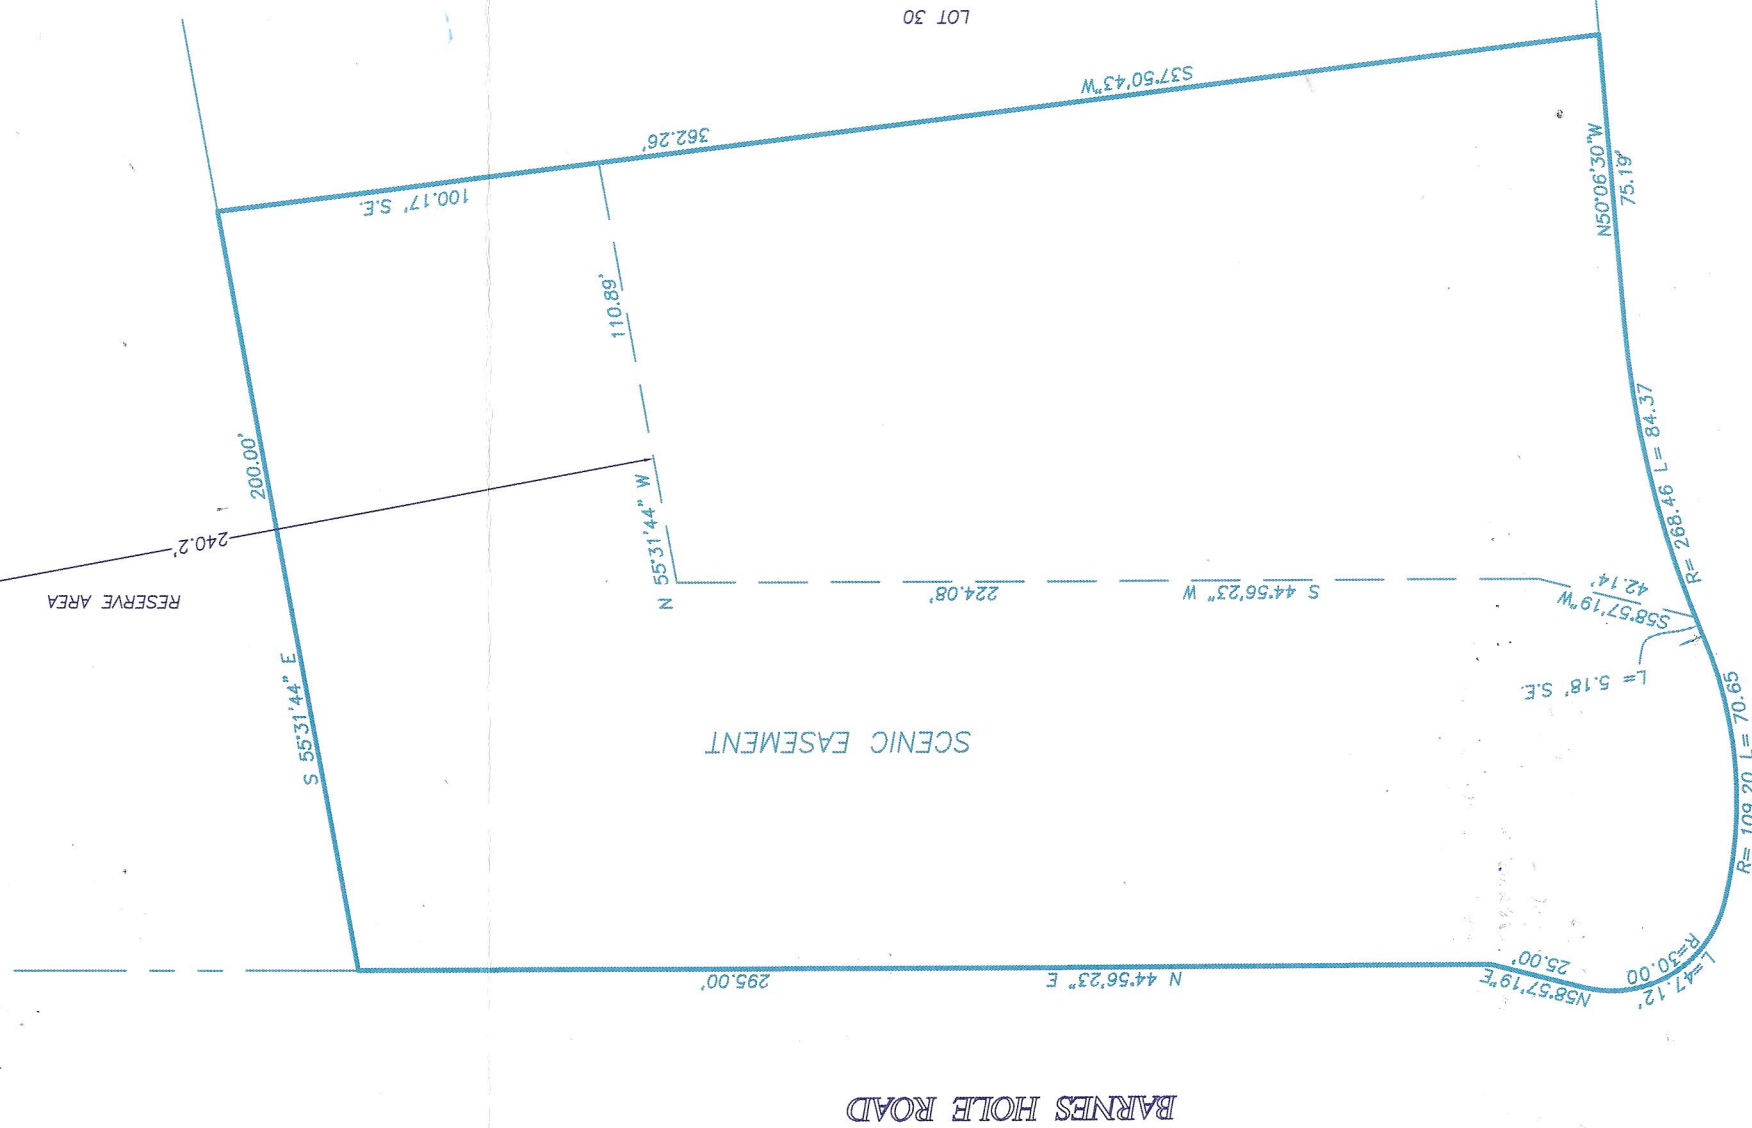


#1
#3
#5
Flags depicting
edge of wetland
as set by 10
East Hampton
located 10/1

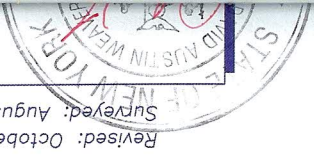

PHALLEN COURT

original of this survey map
and surveyor's inked seal or
seal of the New York State
Surveyor shall run only to
the survey is prepared,
to the title company,
and lending institution
ns or subsequent owners
be considered to be a valid