
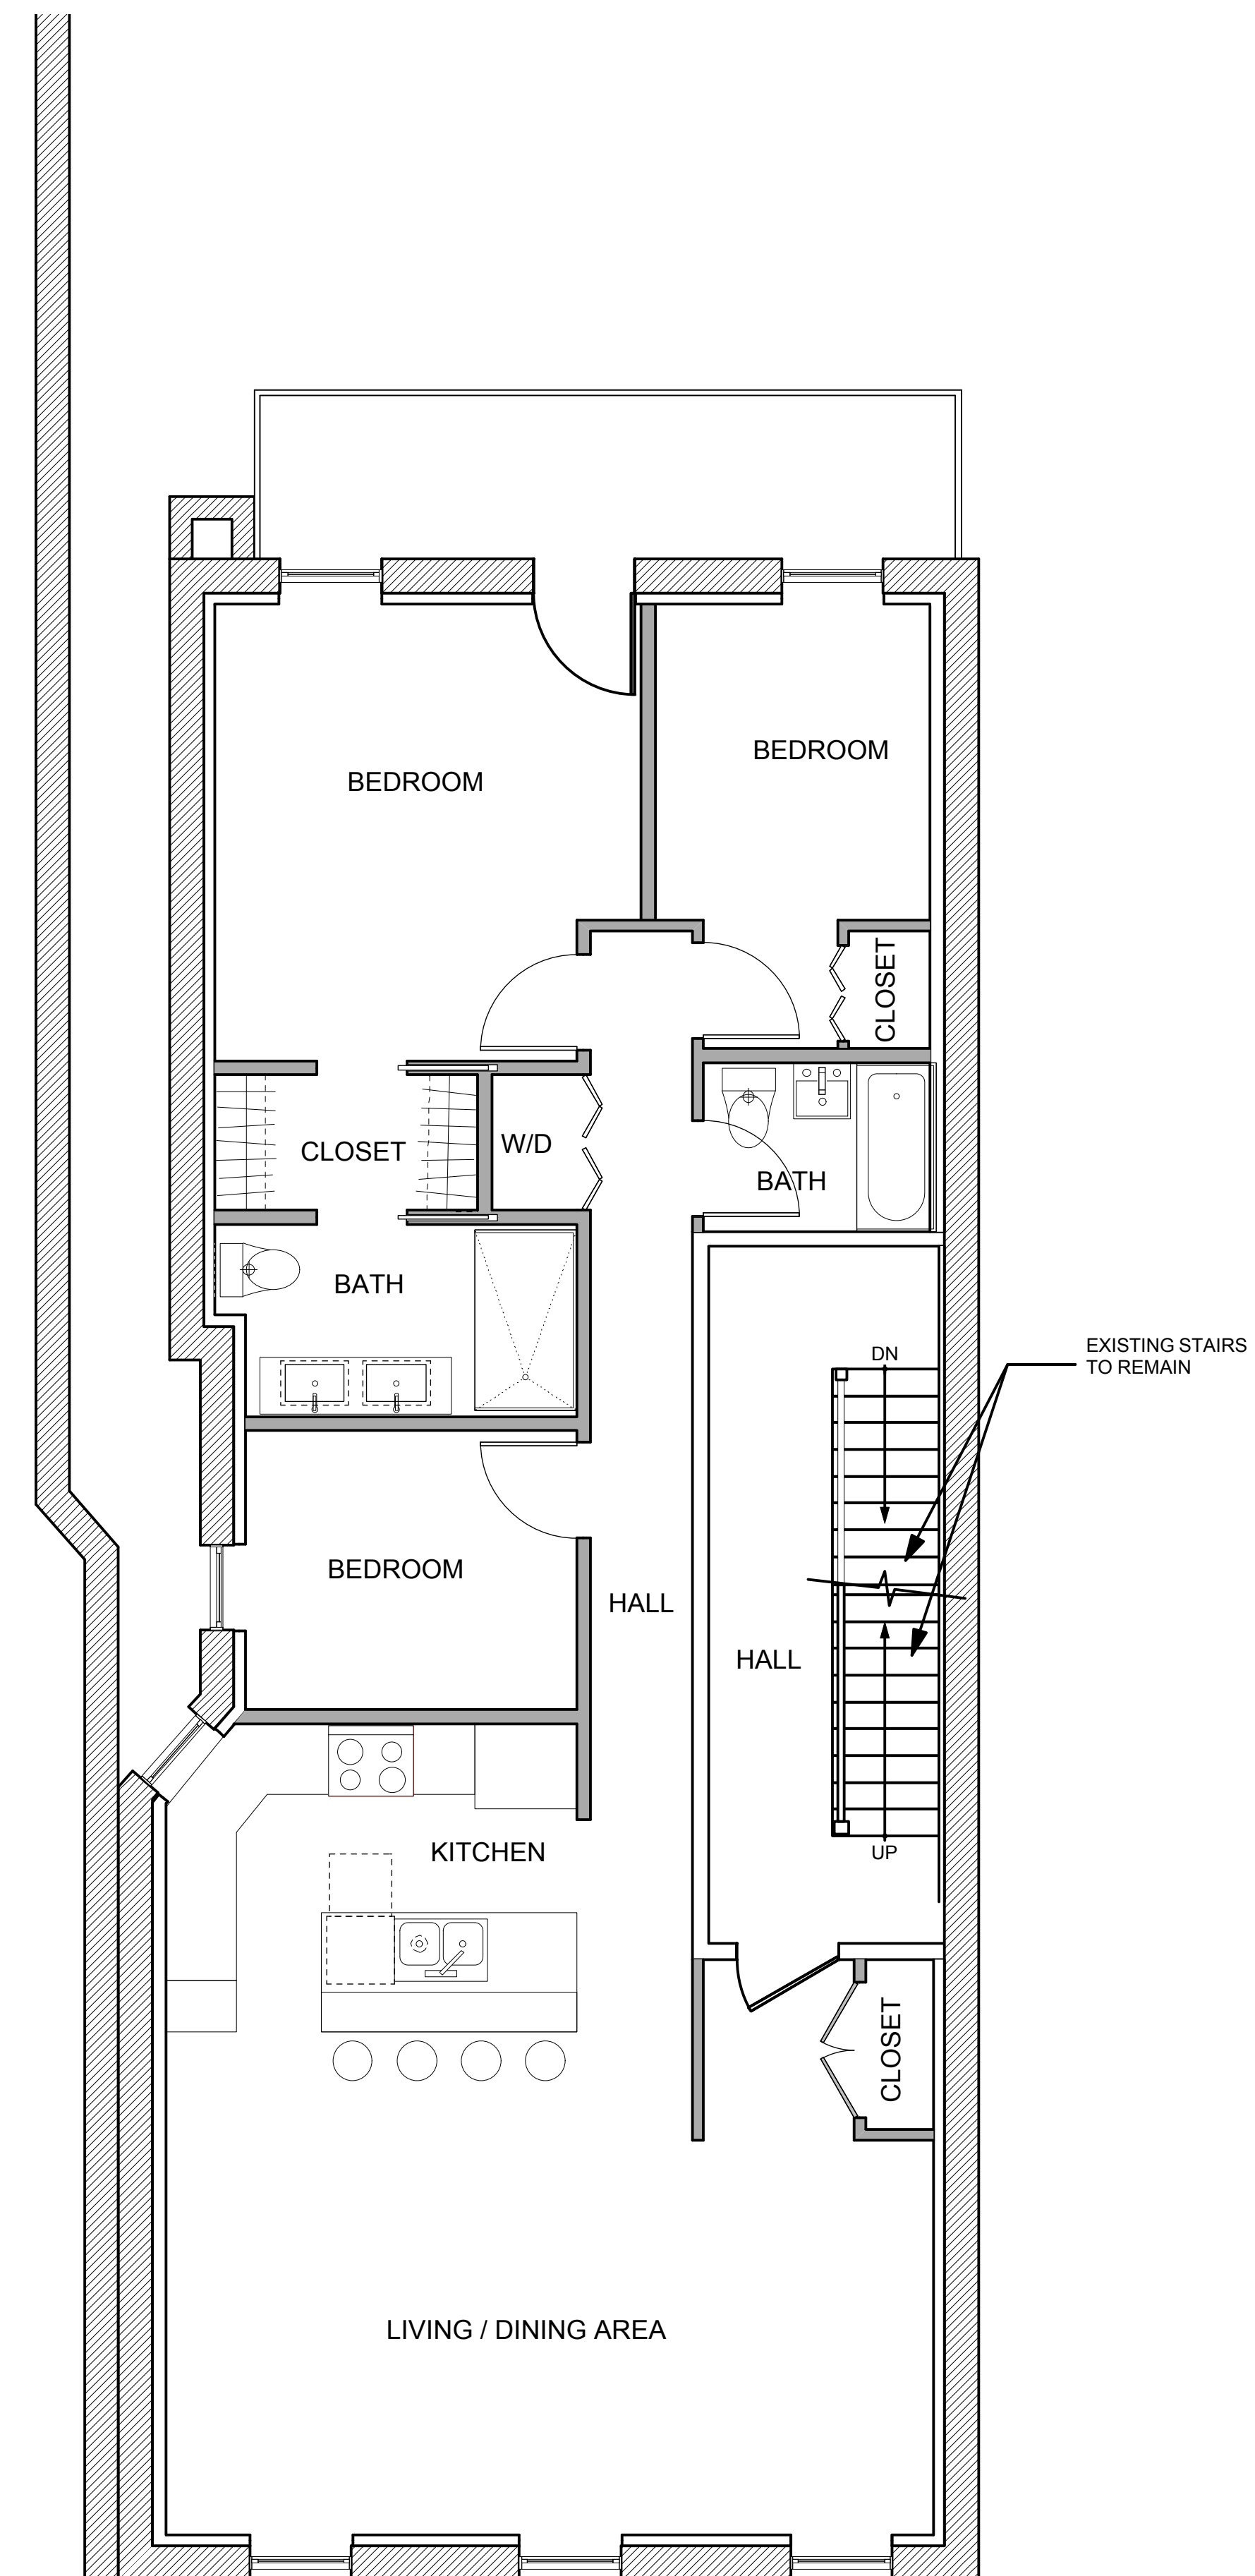
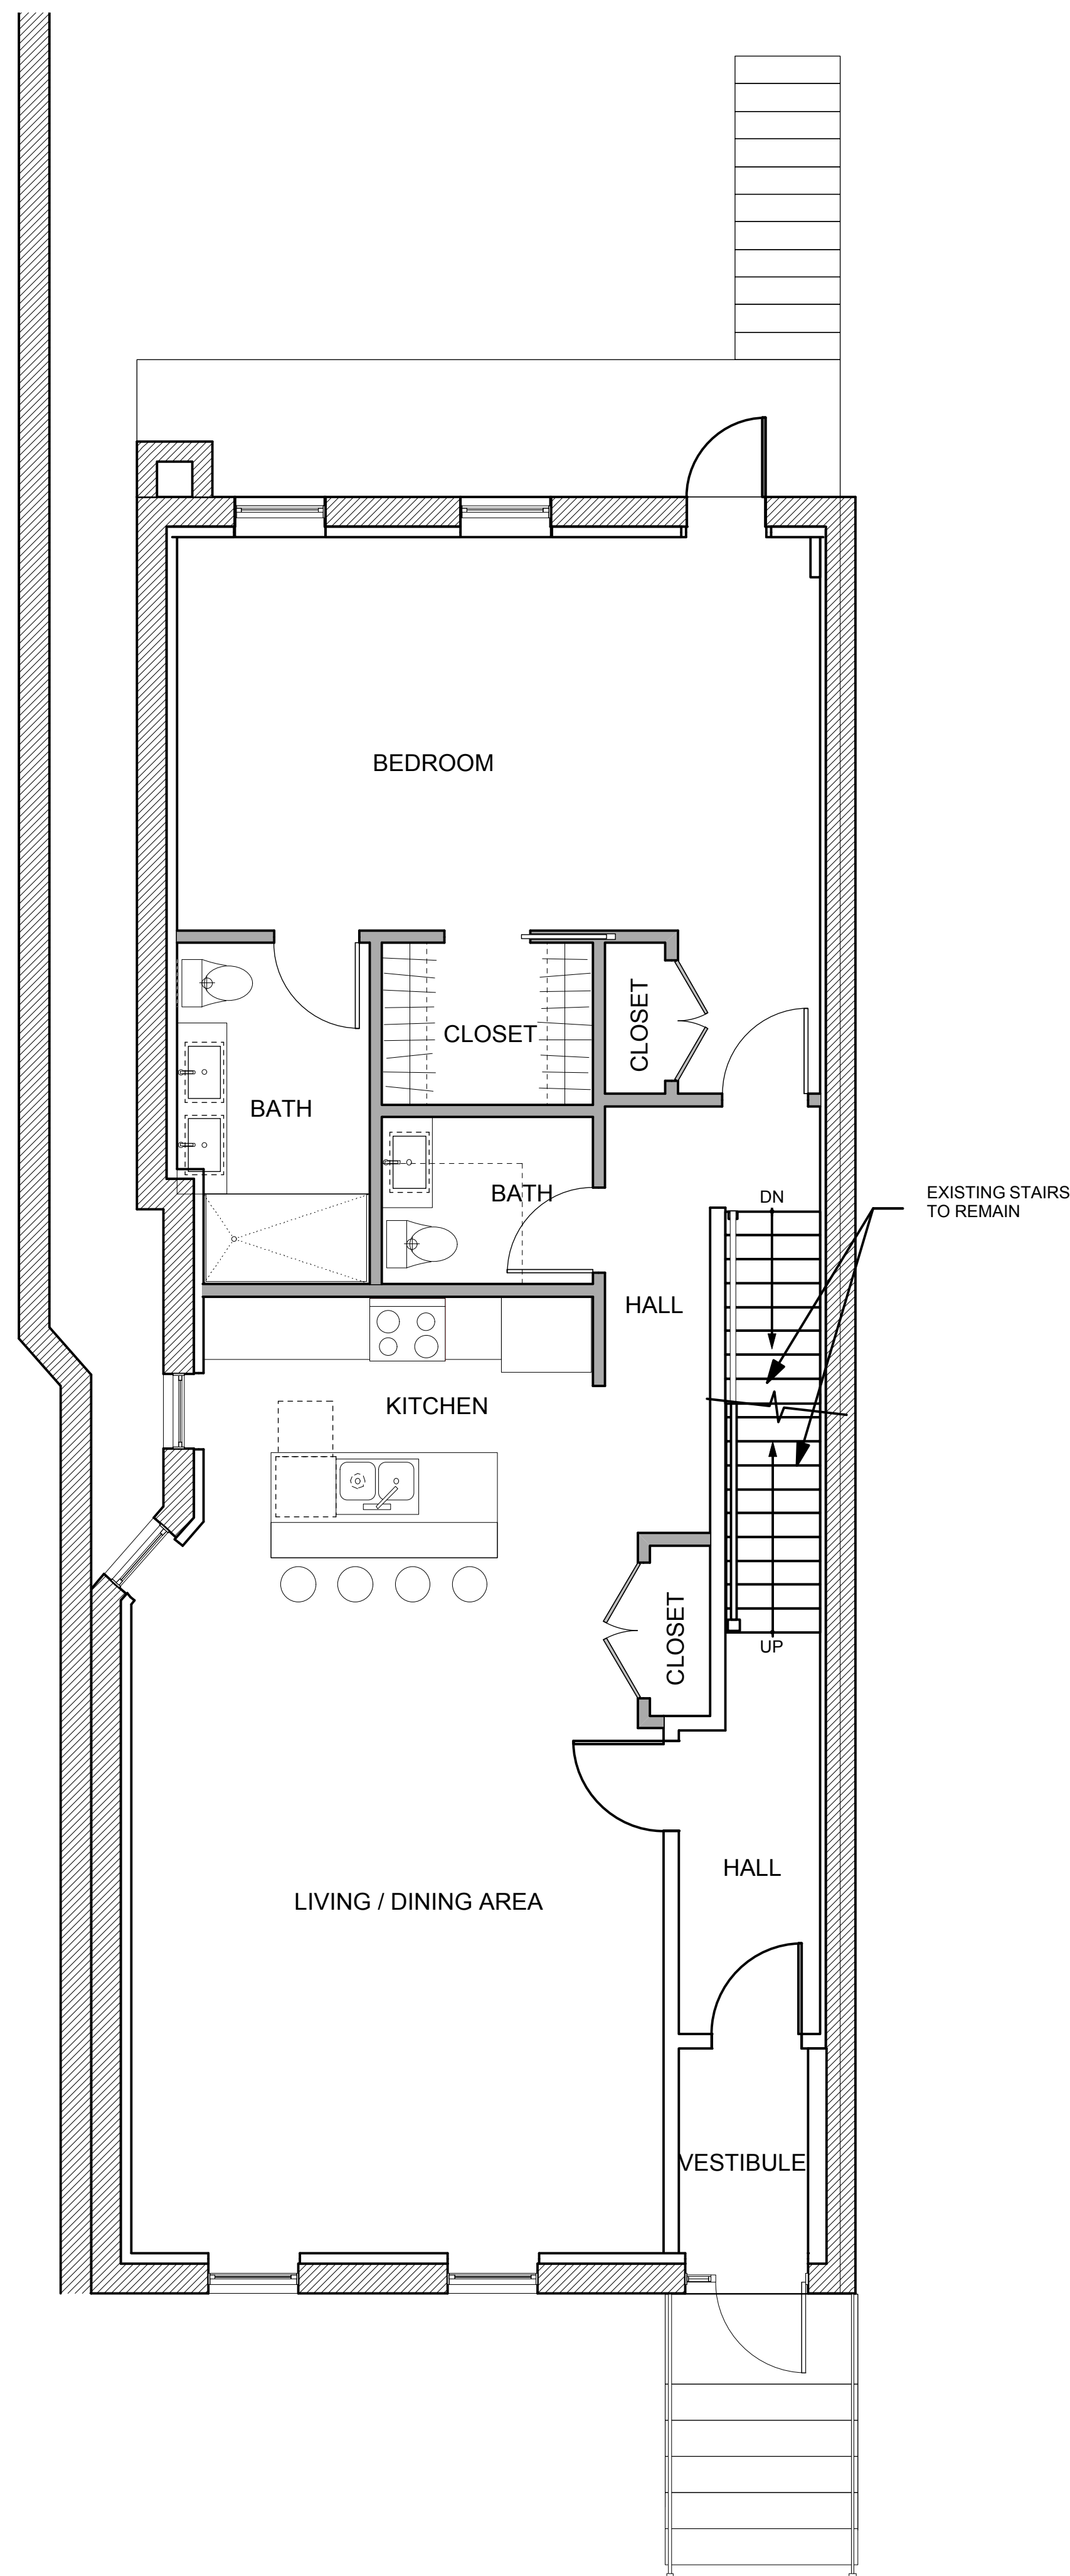


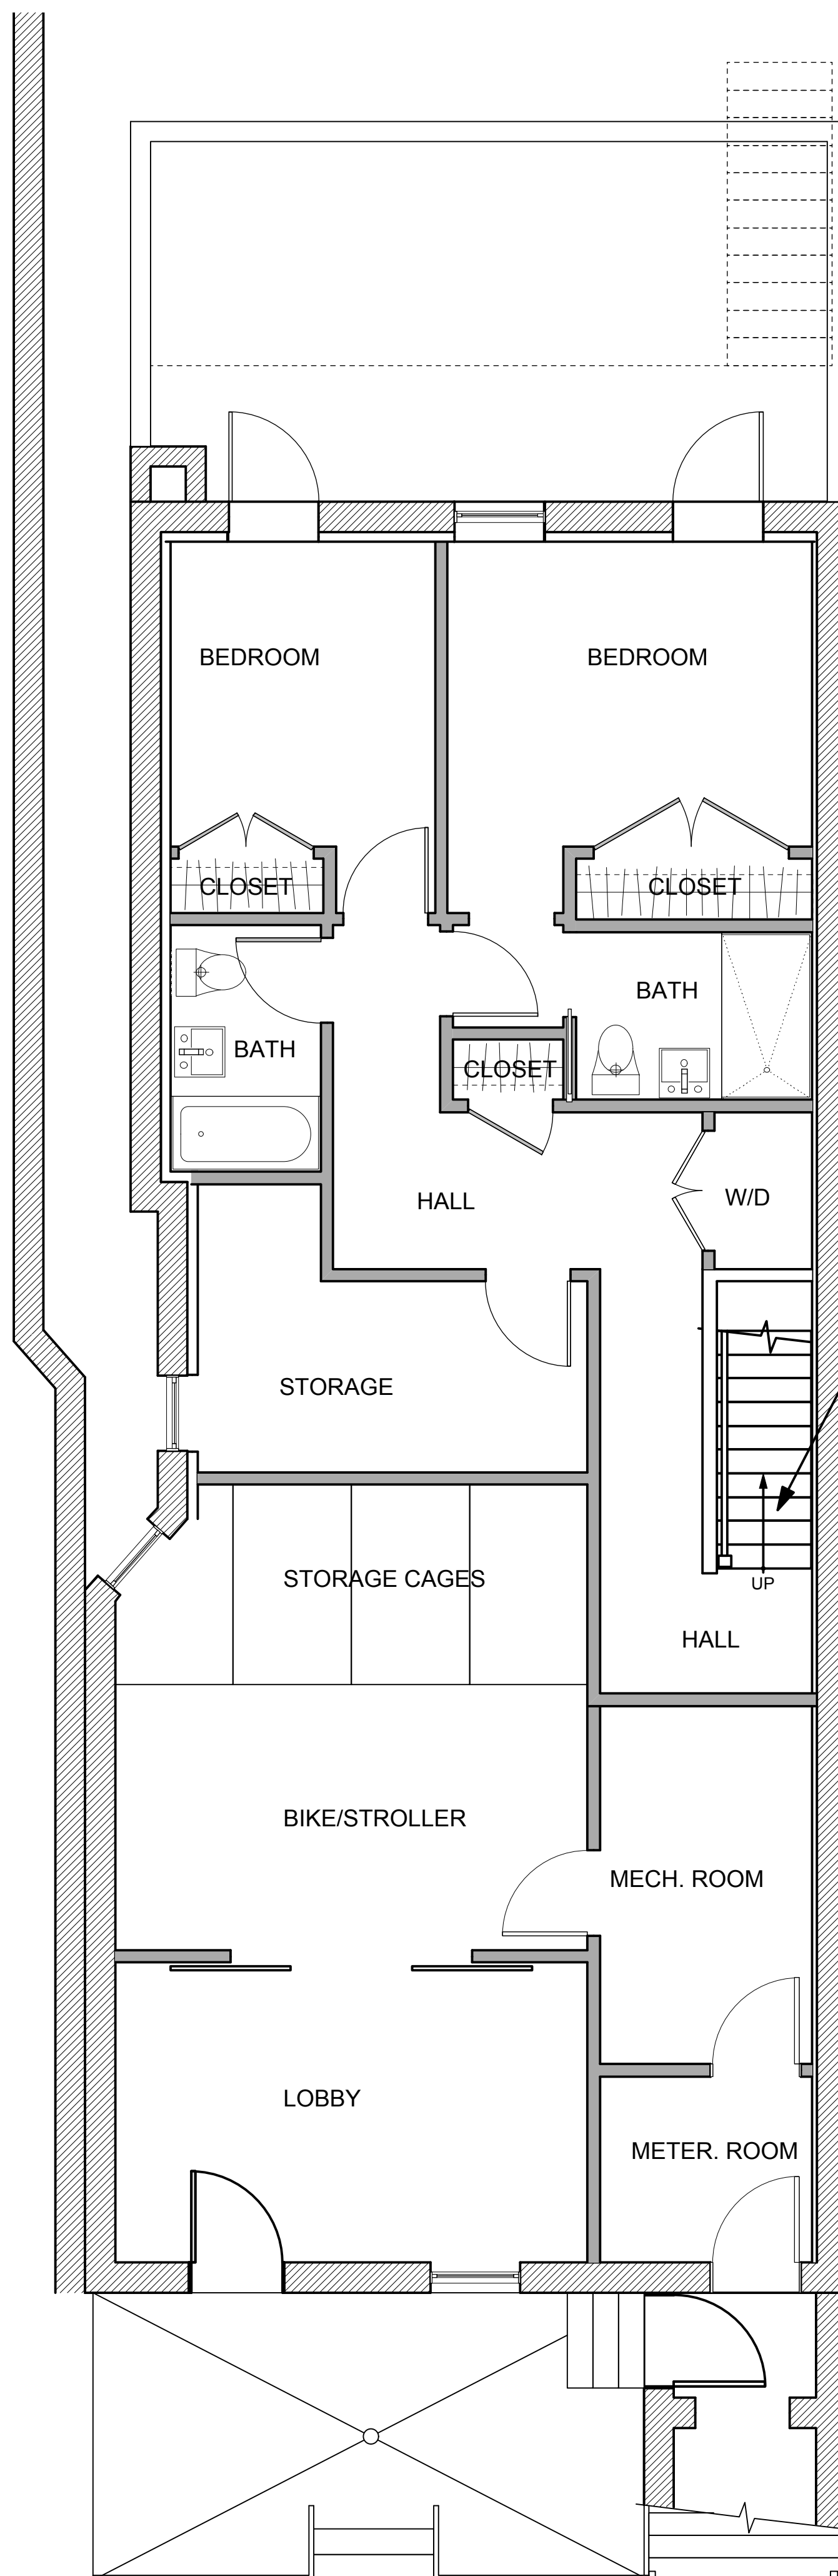

LEGEND

REMOVED

EXISTING WALL

 EXISTING MASONRY WALL

 NEW MASONRY WALL

NEW INTERIOR 1 HR RATED WALL:
5/8" GYP. BD. ON BOTH SIDES OF
3 1/2" MTL. STUDS.
MEA 81-98-M.ULU419.

 NEW 4" CMU 3HR RATED WALL.

 NEW 2-HR RATED EXTERIOR WALL
MEA211-91-M.

07-10-2015	SCHEMATIC DESIGN REVIEW SET	.
DATE	ISSUE	

downtowndesignworks ARCHITECTURE, PLLC
236 WEST 27TH STREET, NO. 8RW NEW YORK, NY 10001
www.downtowngroup.com (212) 675-9506

56 W. 130th St LLC
56 E. 130th Street
New York, NY 10037

BASEMENT 1st & 2nd
FLOOR PLANS

A-101.00



of 3