



TYPICAL ROOF CONST.

ASPHALT ROOF SHINGLES  
30# BLDG. FELT UNDERLAYMENT  
SELF-ADHERING "MOISTURE GUARD PLUS"  
5/8" CDX EXT. PLYWD. SHEATHING  
2x10 R.R. @ 16" O.C.

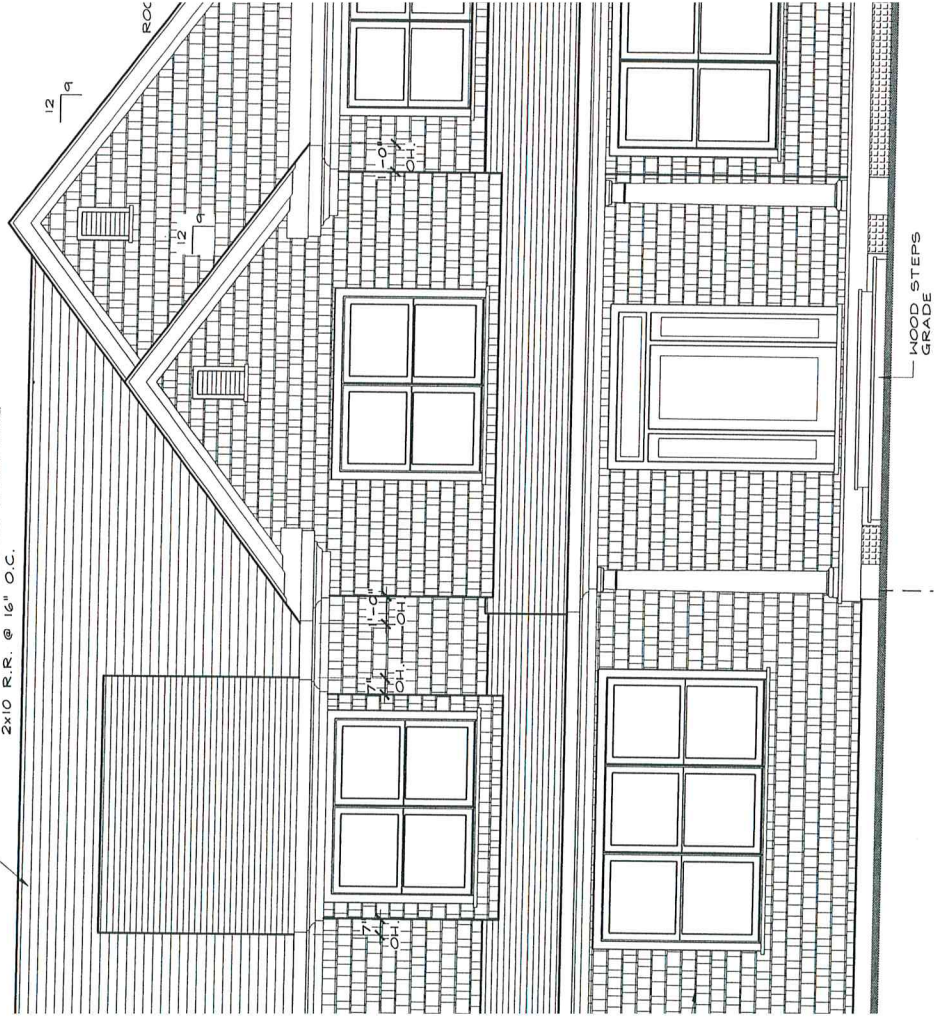


**Front Elevation**

ASPHALT ROOF SHINGLES  
30# BLDG. FELT UNDERLAYMENT  
SELF-ADHERING "MOISTURE GUARD PLUS"  
5/8" CDX EXT. PLYWD. SHEATHING  
2x10 R.R. @ 16" O.C.

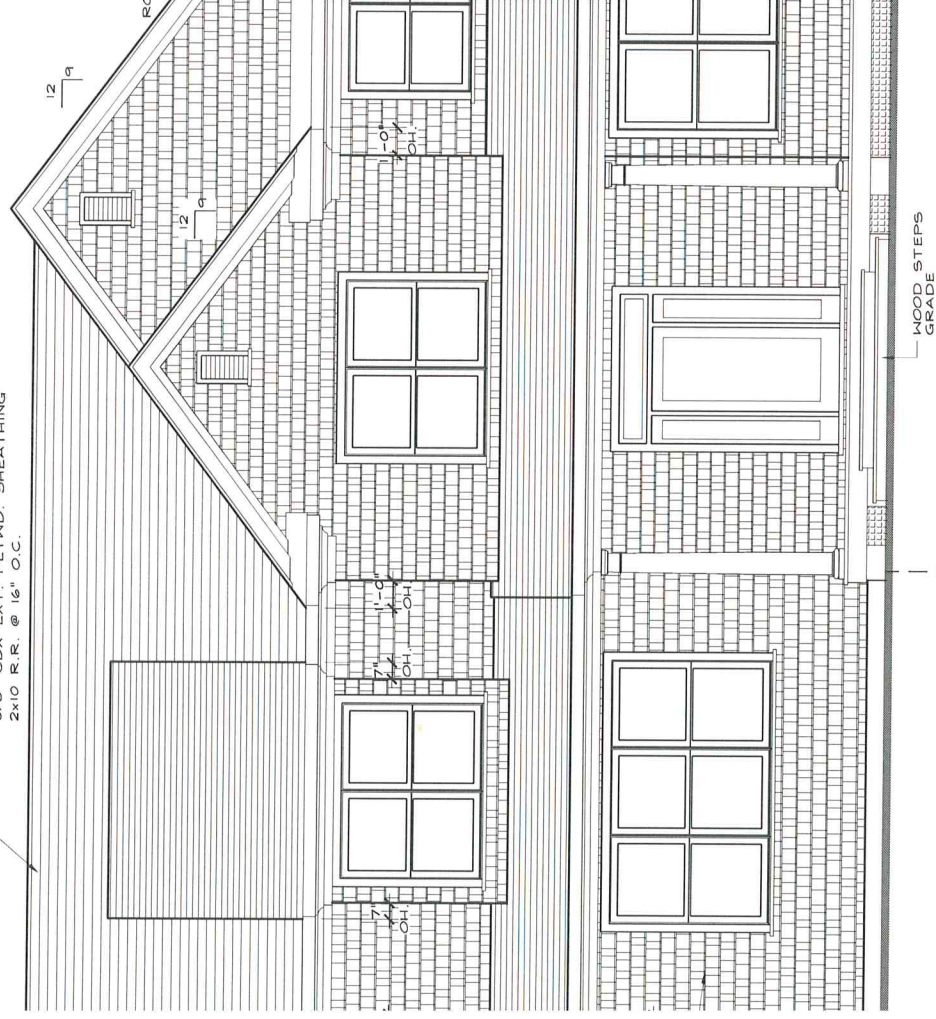

## Front Elivation

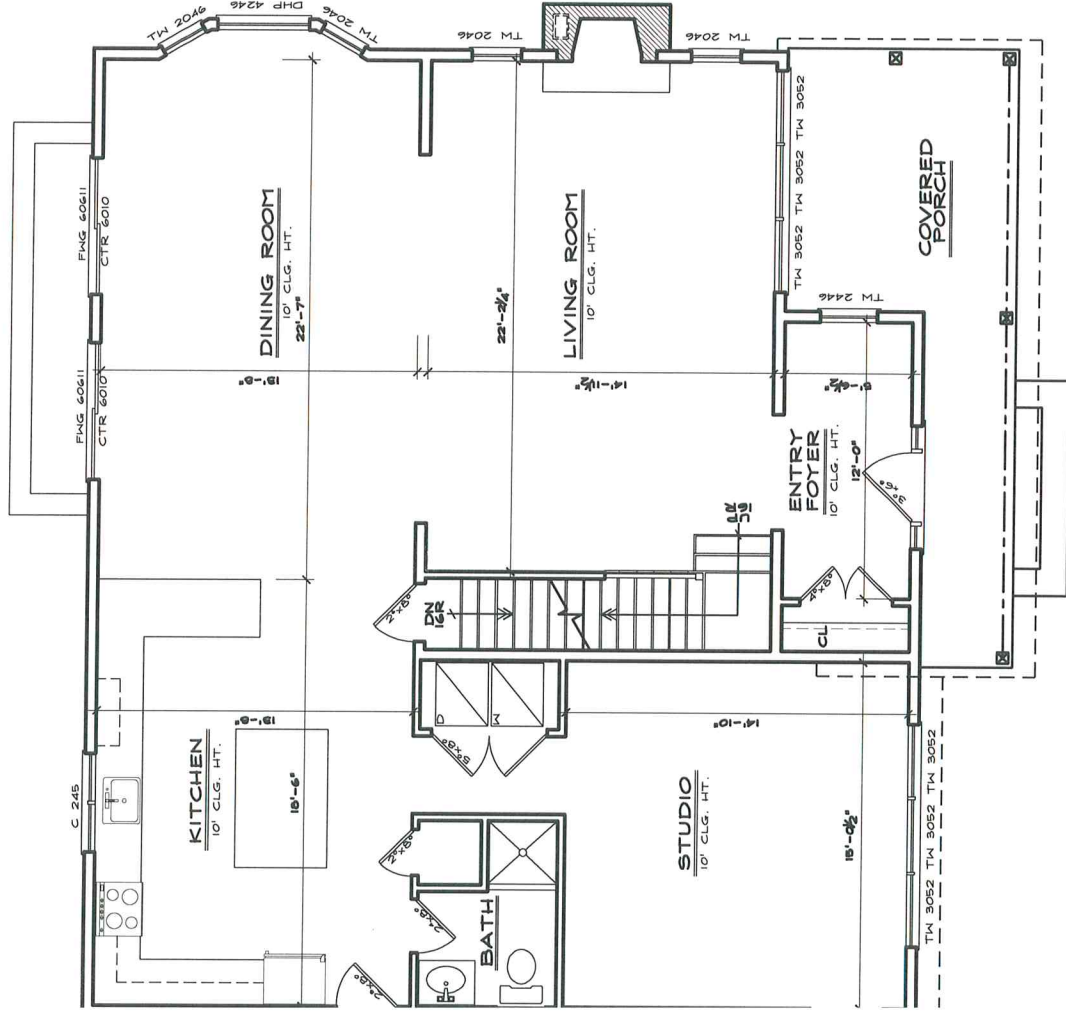

## FIRST FLOOR PLAN

SCALE: 1/8"=1'-0"

R D


# NEW SUNSHINE: FARMHOUSE

EASTHAMPTON, NY

968

287-5558

DTF PAPERWORK

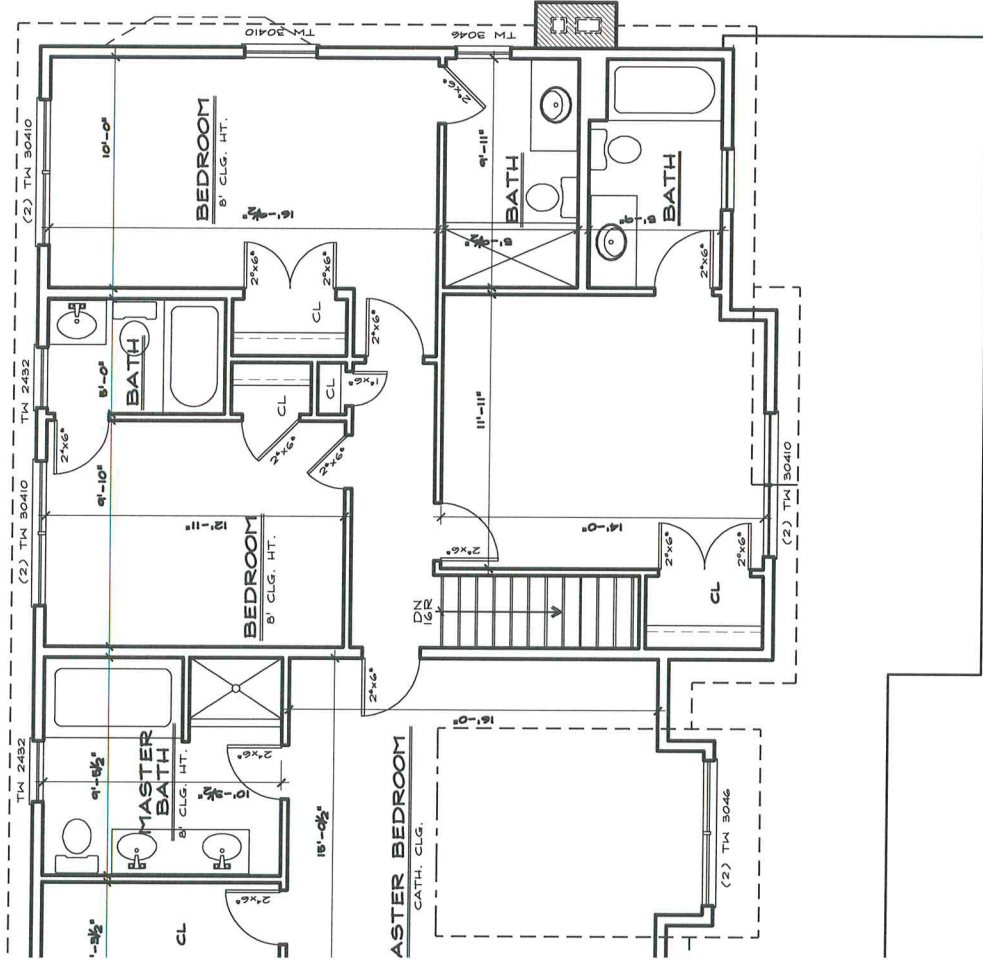

## SECOND FLOOR PLAN

SCALE: 1/8"=1'-0"

NEW SUNSHINE: FARMHOUSE  
EASTHAMPTON, NY

EASTHAMPTON, NY

RD

968

287-5558

**OUT PERMISSION**