
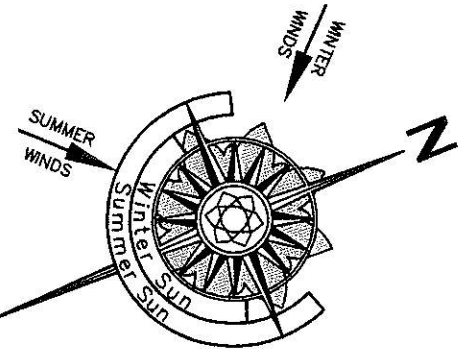


MENT
or STONE

or PLASTIC
REBAR,
PIPE, ETC

North American Vertical Datum 1988

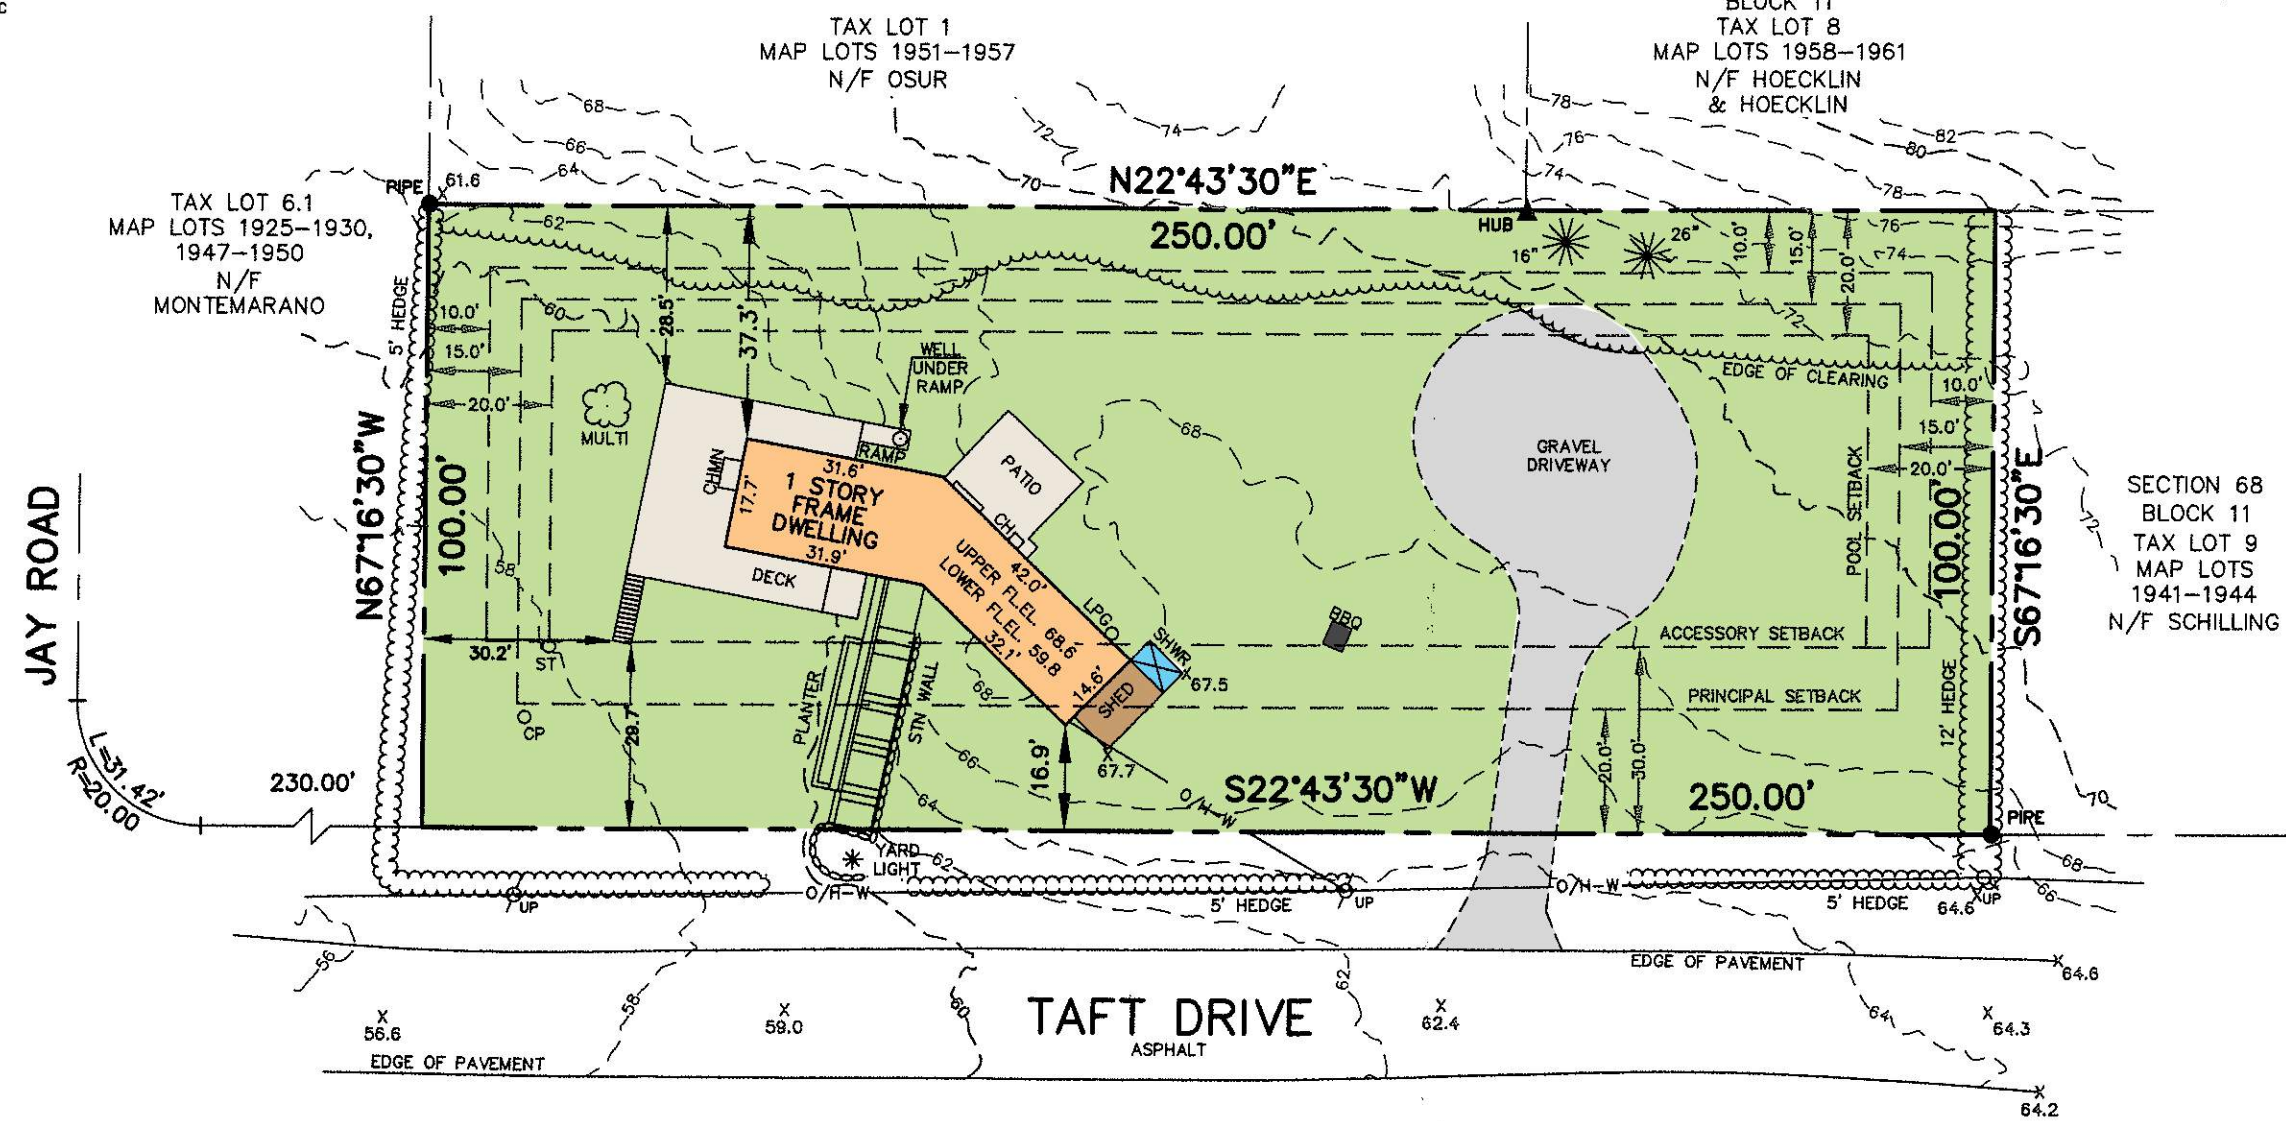

File Map North
TOTAL LOT AREA
25,000± SQ.FT.

TABLE OF AREAS	
LOT SIZE	(SQ. FT.)
EXISTING TOTAL CLEARING	25,000
ALLOWED TOTAL CLEARING	21,292
	16,250