


SURVEYED FOR: WILLIAM REESE
 PROPERTY LOCATED AT NORTH SEA
 LOT 10, BLOCK "G"
 MAP OF NORTH SEA DEVELOPMENTS, INC.
 FILED: AUGUST 24, 1925; FILE No. 797
 TOWN OF SOUTHAMPTON
 SUFFOLK COUNTY, NEW YORK
 C.T.M. # 900-059-2-18
 AREA = 6.000 SF. = 0.1377 ACRES
 SCALE: 1"=20'

NOTE: THE EXISTENCE OF RIGHT OF WAYS,
 EASEMENTS AND/OR EASEMENTS OF RECORD
 IF ANY, NOT SHOWN ARE NOT GUARANTEED.

UNLESS OTHERWISE NOTED, ALL DIMENSIONS SURVEYED ARE A VALIDATION
 SECTION 7000 OF THE NEW YORK STATE ERIE, N.Y.
 COPIES OF THE SURVEY MAP WILL BE MADE. THE LAND SURVEYOR HAS
 PROVIDED THE SURVEY MAP. NOT BE CONSIDERED TO BE A VALID TITLE COPY
 UNLESS IT IS ACCOMPANIED BY THE SURVEYOR'S SIGNATURE AND SEAL.
 * PERSON FOR WHOM THE SURVEY IS PREPARED AND IN WHOM BENEFIT TO
 * TITLE EVIDENCE GOVERNMENTAL AGENCY AND LENDING INSTITUTION
 * THIS SURVEY IS NOT TO BE USED FOR ANY OTHER PURPOSES WITHOUT THE
 * WRITTEN PERMISSION OF THE SURVEYOR.

AS-007 (11/16/01)

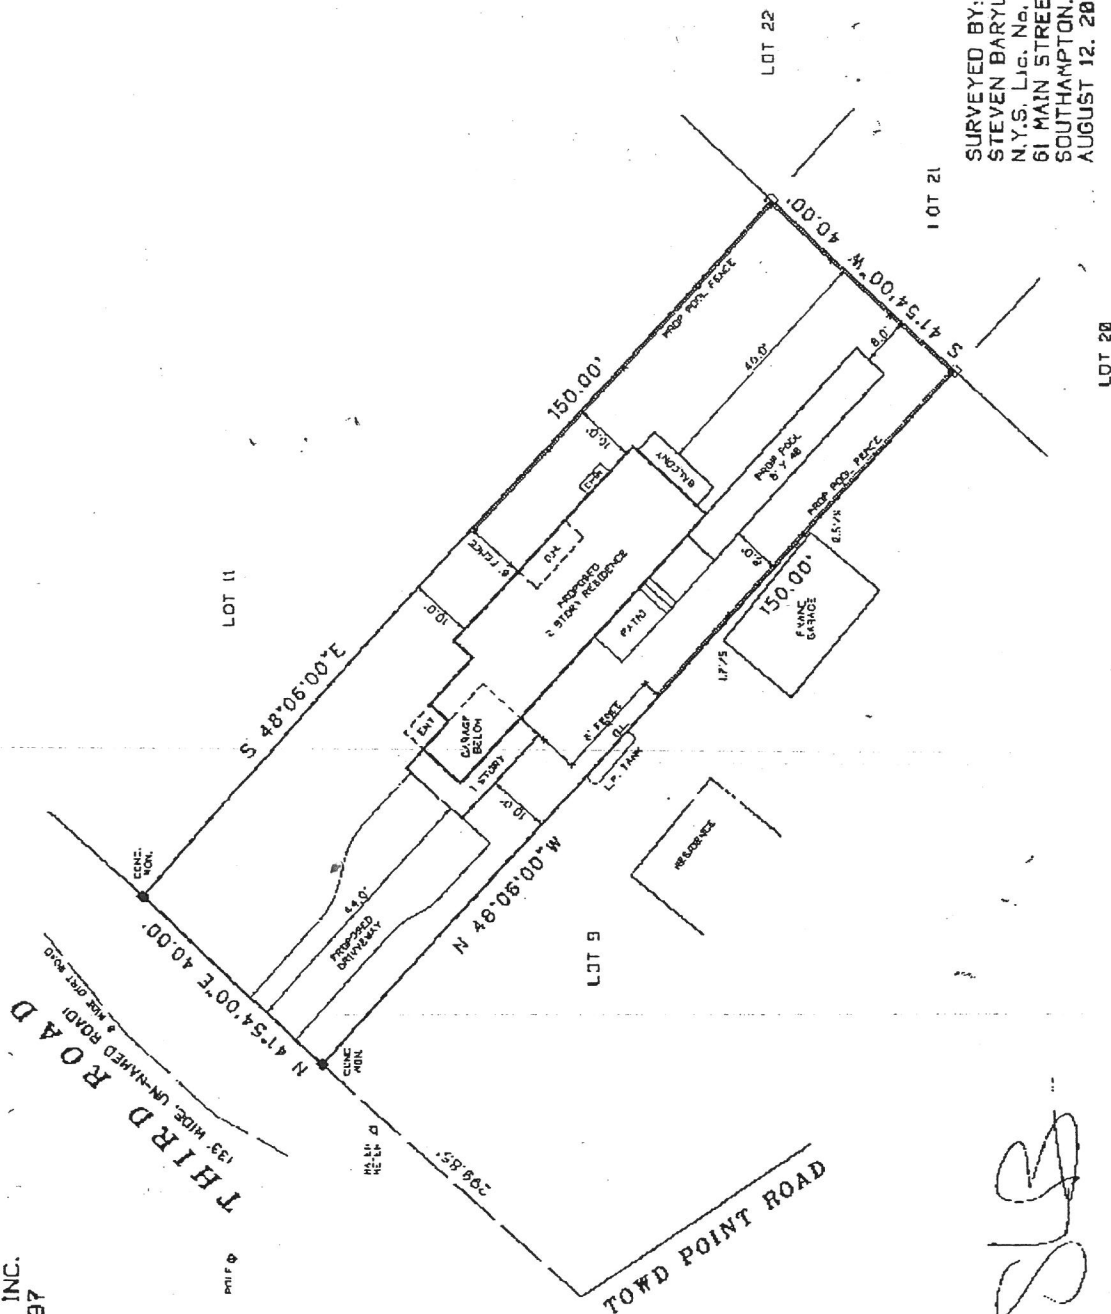

SURVEYED BY:
 STEVEN BARYLSKI
 N.Y.S. Lic. No. 050453
 61 MAIN STREET
 SOUTHAMPTON, NY 11968
 AUGUST 12, 2003
 8-25-2003, ADD SITE PLAN