

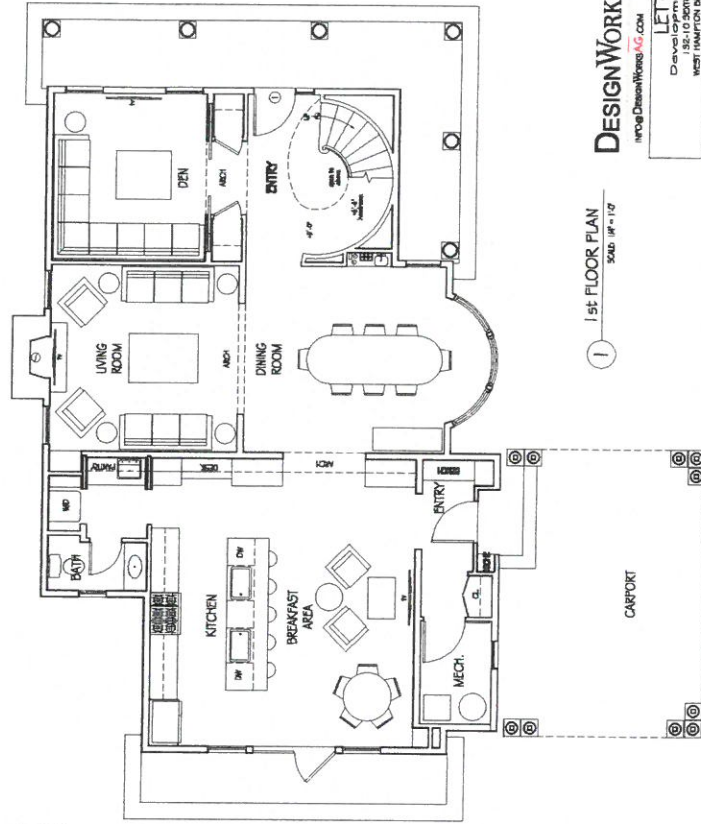
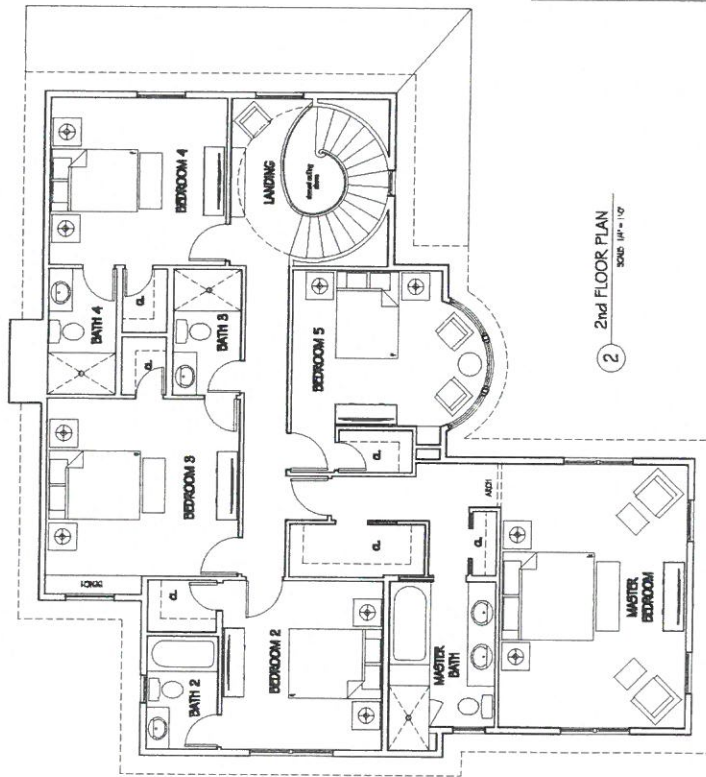


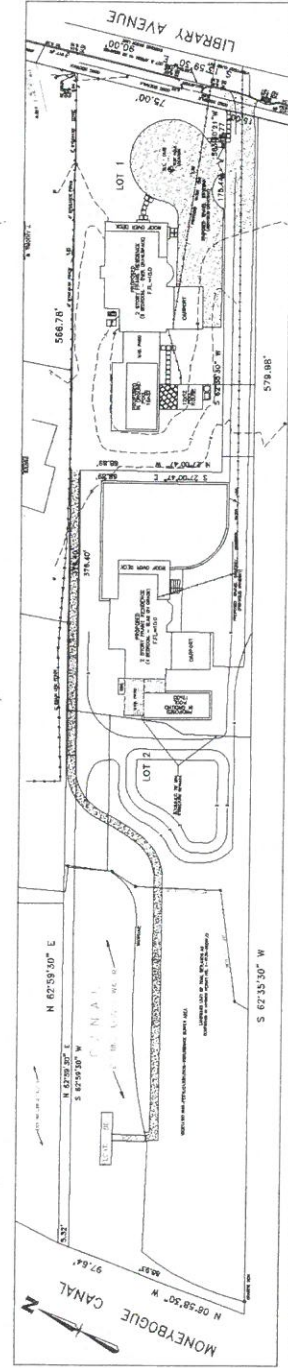

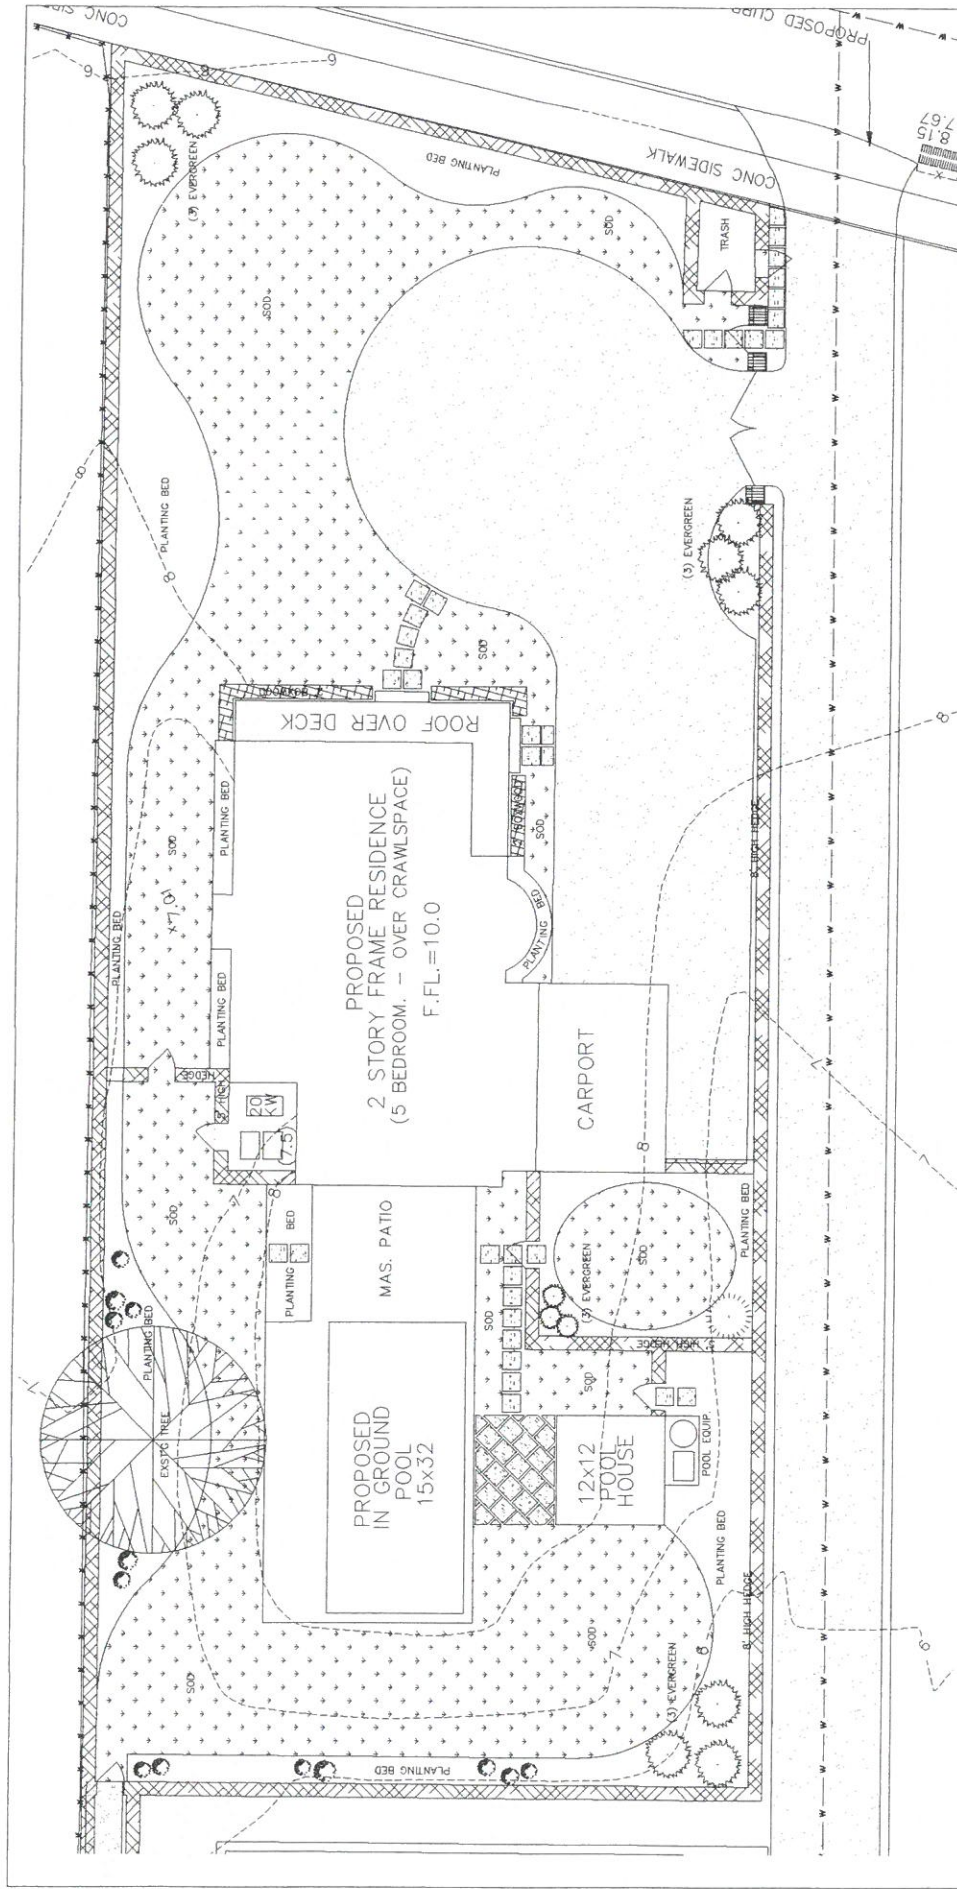

DesignWorks
Architectural Group
www.DesignWorksAG.com 631-206-1111

LETTER I	
Development, Corp.	
17 LIBRARY AVENUE	
LANDSCAPING PLAN	
DATE	1/16/14
SCALE	AS SHOWN
PROJECT	17 LIBRARY AVENUE
DATE	1/16/14
SCALE	AS SHOWN
PROJECT	17 LIBRARY AVENUE

SITE KEY:
SHOWING ACCESS TO DOCK

SITE-2