


SUFFOLK COUNTY TAX MAP

DISTRICT	0900
SECTION	272.00
BLOCK	01.00
PARCEL	021.005

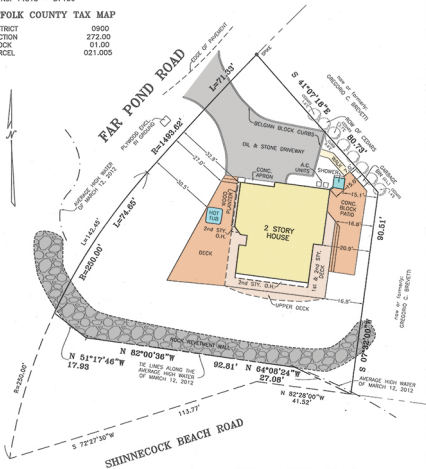

MAP OF PART OF LOT No. 6
BLOCK 127
AMENDED MAP "A"
WESTERLY PART OF
SHINNECOCK HILLS

MAP No. 213 ~ FILED: OCT. 22, 1925

SHINNECOCK BAY

SITUATE
SHINNECOCK HILLS
TOWN OF SOUTHAMPTON
SUFFOLK COUNTY, NEW YORK

SURVEYED: MARCH 12, 2012

S. H. W. and S., LAND SURVEYORS, P.C.
SQUIRES, HOLDEN, WEISENBACHER & SMITH
 LAND SURVEYING ~ LAND PLANNING ~ ENGINEERING
 SOUTHAMPTON ~ NEW YORK

AREA = 12,516 S.F. (0.287 ACRE)
 (TO TIE LINES)
 AREA = 16,093 S.F. (0.369 ACRE)
 (TO SHINNECOCK BEACH ROAD)

SCALE: 1" = 20'