

SURVEYED FOR: SHAHARA AHMAD-LLEWELLYN
 PROPERTY LOCATED AT MECOX (BRIDGEHAMPTON)
 TOWN OF SOUTHAMPTON
 SUFFOLK COUNTY, NEW YORK
 S.C.T.M. # 900-134-02-14.23
 AREA = 60.012 SF = 1.3776 AC
 SCALE: 1"=40'

NOTE: THE EXISTENCE OF RIGHT OF WAYS, WETLANDS AND/OR EASEMENTS OF RECORD IF ANY, NOT SHOWN ARE NOT GUARANTEED.
 PROPERTY KNOWN AS LOT NO. 2 ON MINOR SUBDIVISION FOR HENRY ZEBROWSKI, EDWARD ZEBROWSKI, & HELEN PUGH MINOR SUBDIVISION MAP NO. 475
 VERIFY USE OF R-60 ZONING

NOTE: TOPOGRAPHIC CONTOURS RESULT FROM AN ACTUAL FIELD SURVEY AND REFER TO N.G.V.D. 29 DATUM = NAVD 88 PLUS 1 FT
 --XX-- EXISTING CONTOUR
 FEMA FLOOD ZONE AE (EL. 11) NAVD 88 DATUM

TEST HOLE DATA

(NOT TO SCALE)
 BY: SHAWN M. BARRON, M.S.
 5-31-2011
 GRADE EL. = 9.5'


3.3'	SILT LOAM (SM)
0.2'	GREY SILT (ML)
0.5'	MIXED SAND WITH GRAVEL (SP)
8.0'	GRD. WATER
	ELEV. = 5.5'
	WATER IN MIXED SAND WITH GRAVEL (SP)

CERTIFIED TO:
 SHAHARA AHMAD-LLEWELLYN

John Barry

22164-5705

UNAUTHORIZED ALTERATION OR ADDITION TO THIS SURVEY IS A VIOLATION OF SECTION 7205 OF THE NEW YORK STATE EDUCATION LAW.
 COPIES OF THIS SURVEY MAP NOT BEARING THE LAND SURVEYOR'S INKED OR EMBOSSED SEAL SHALL NOT BE CONSIDERED TO BE A VALID TRUE COPY.
 GUARANTEES OR CERTIFICATIONS INDICATED HEREON SHALL RUN ONLY TO THE PERSON FOR WHOM THE SURVEY IS PREPARED AND THIS SURVEY IS NOT LISTED HEREON AND TO THE ASSUREES OF THE LENDING INSTITUTION.
 THIS SURVEY IS NOT TO BE USED FOR ANY OTHER PURPOSES WITHOUT THE WRITTEN PERMISSION OF THE SURVEYOR OR SUCCESSOR OWNERS.

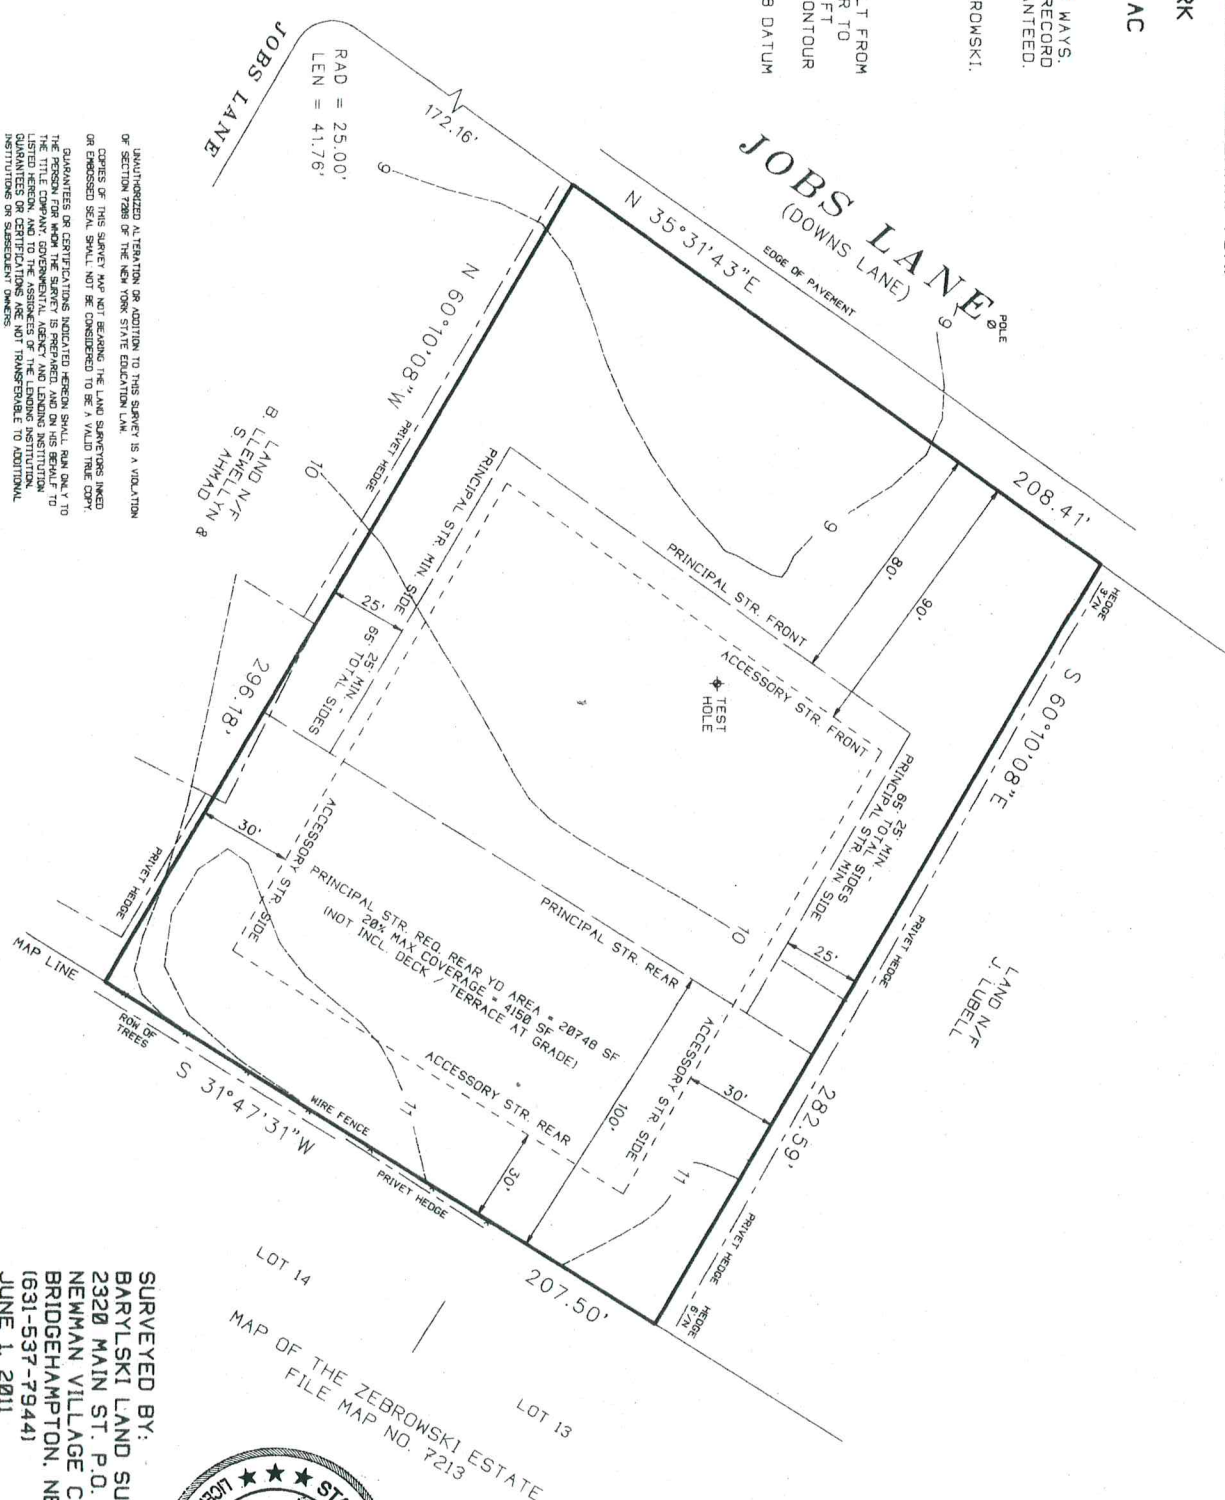

SURVEYED BY:
 BARYLSKI LAND SURVEYING
 2320 MAIN ST. P.O. BOX 1302
 NEWMAN VILLAGE CONDO,
 BRIDGEHAMPTON, NEW YORK
 (631-537-7944)
 JUNE 1, 2011

MAP OF THE ZEBROWSKI ESTATE
 FILE MAP NO. 7213