


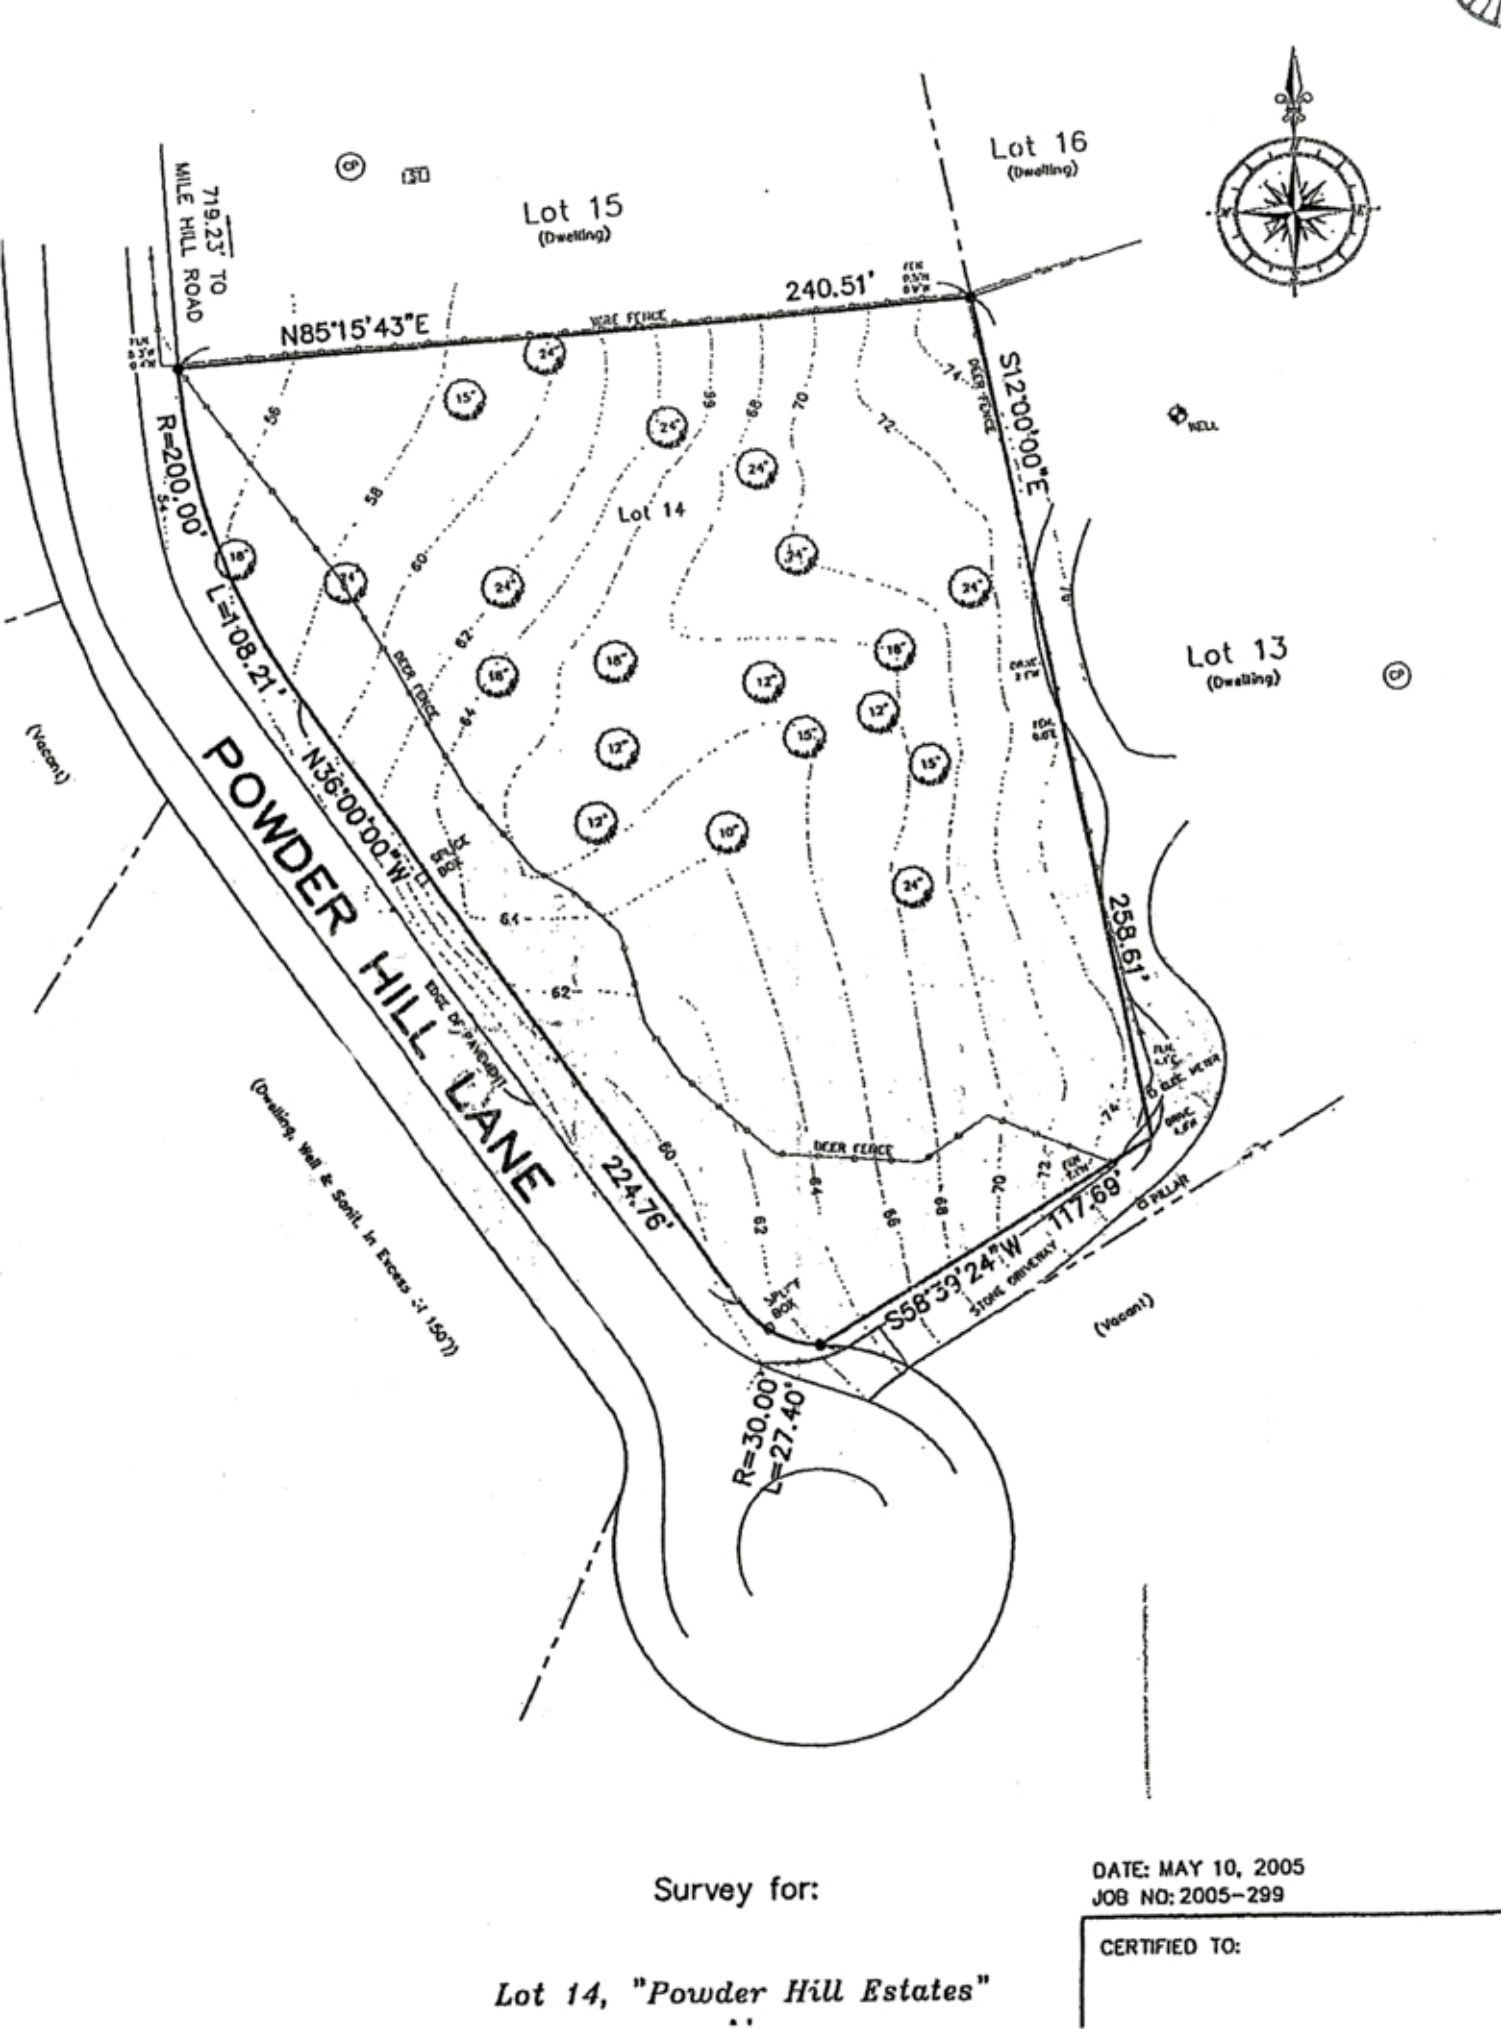

Survey for:

Lot 14, "Powder Hill Estates"

DATE: MAY 10, 2005
JOB NO: 2005-299

CERTIFIED TO: