



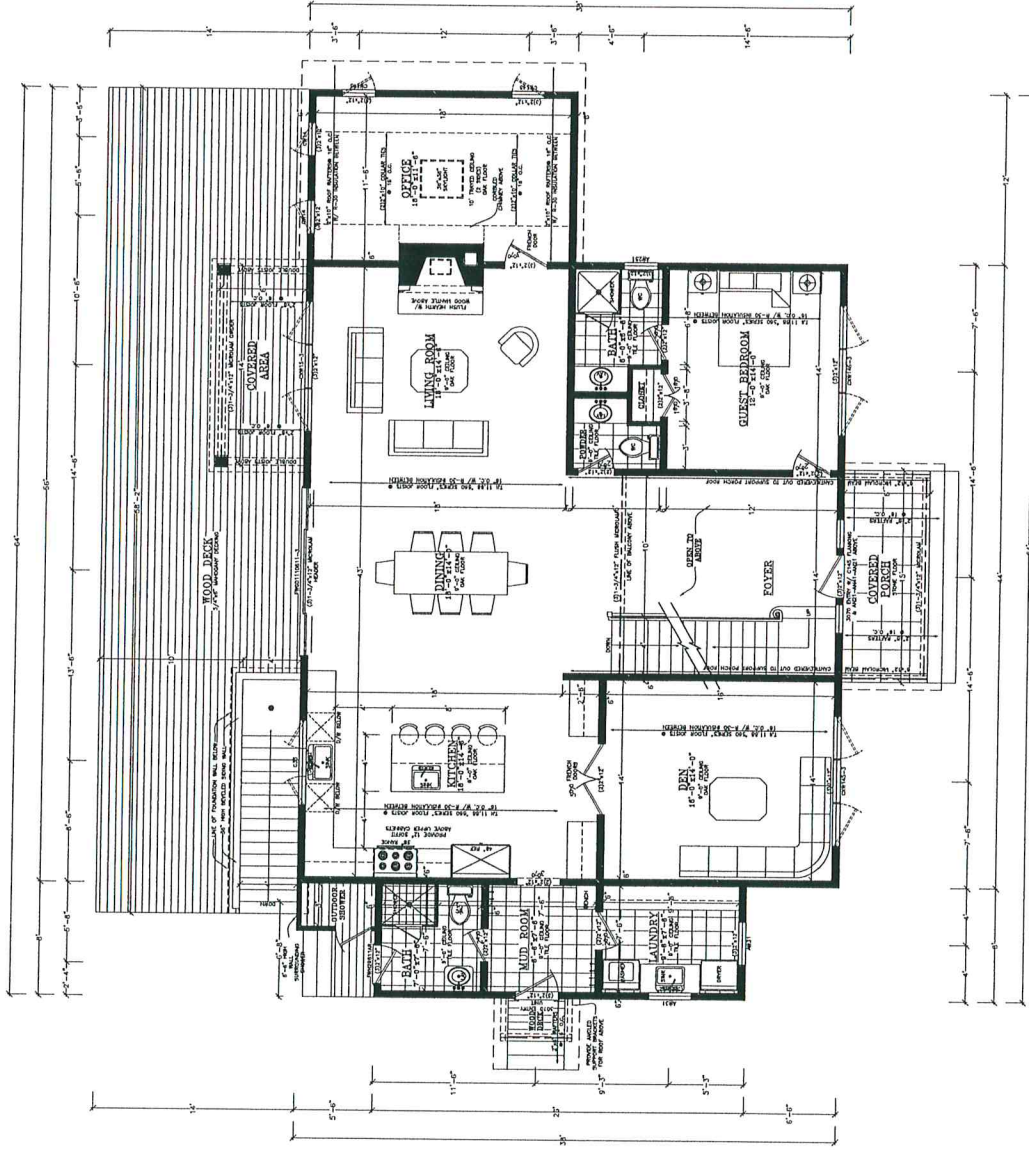

FIRST FLOOR PLAN
 FINISH AREA = 1,687 SQ. FT.
 FRONT PORCH AREA = 500 SQ. FT.
 WOOD DECK AREA = 827 SQ. FT.
 SCALE: 1/4" = 1'-0"

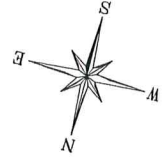


*REVISION DATE: 10/27/11


PROPOSED RESIDENCE FOR
FEM BUILDING & DEVELOPMENT LLC
 20 ESTERBROOK ROAD, WAUNSCOTT
 TOWN OF EASTHAMPTON, NEW YORK

1
 MICHAEL W. BEHRINGER ARCHITECT
 SOUTHAMPTON, N.Y. 631-287-9474

09/14/11

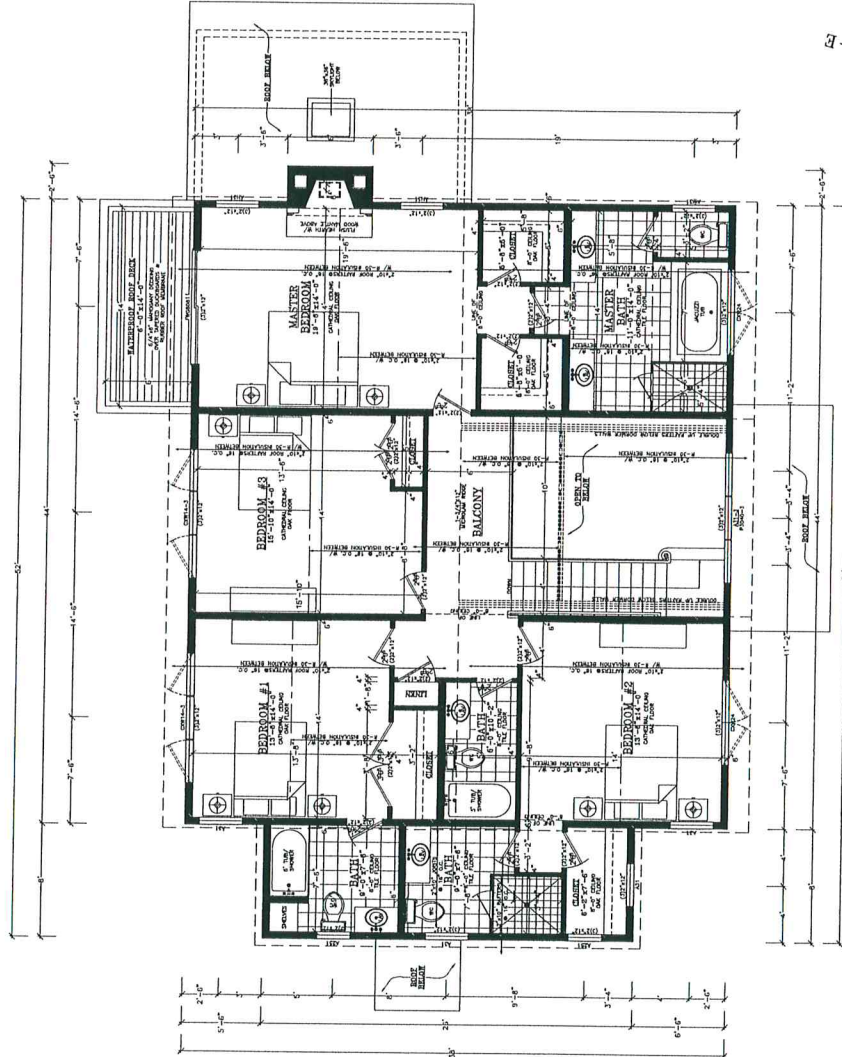

SECOND FLOOR PLAN
 LIVING AREA = 1,644 SQ. FT.
 DECK AREA = 64 SQ. FT.
 SCALE: 1/4" = 1'-0"

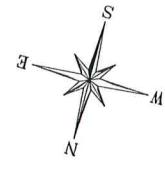


REVISION DATE: 10/27/11

PROPOSED RESIDENCE FOR
 FEM BUILDING & DEVELOPMENT LLC
 20 ESTERBROOK ROAD, WAINSCOTT
 TOWN OF EASTHAMPTON, NEW YORK

MICHAEL W. BEHRINGER ARCHITECT
 SOUTHAMPTON, N.Y. 631-287-9474

2

08/14/11

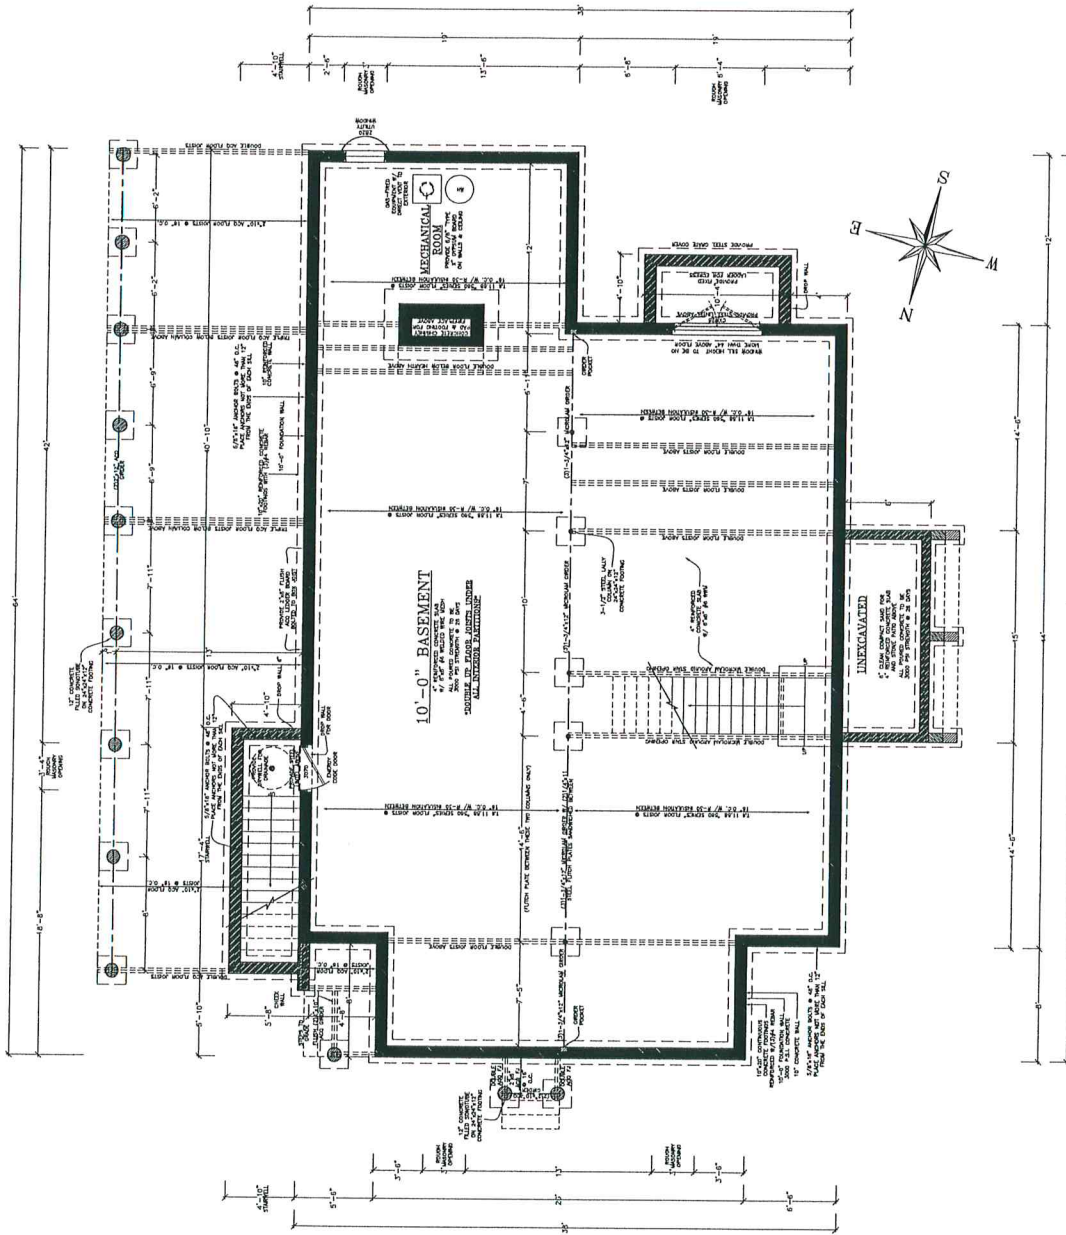

FOUNDATION PLAN SCALE: 1/4"=1'-0"

*REVISION DATE: 10/27/11

PROPOSED RESIDENCE FOR
FEM BUILDING & DEVELOPMENT LLC
20 ESTERBROOK ROAD, WAINSCOTT
TOWN OF EASTHAMPTON, NEW YORK

MICHAEL W. BEHRINGER ARCHITECT
SOUTHAMPTON, N.Y. 631-287-9474

3

09/14/11