



FIRST FLOOR PLAN

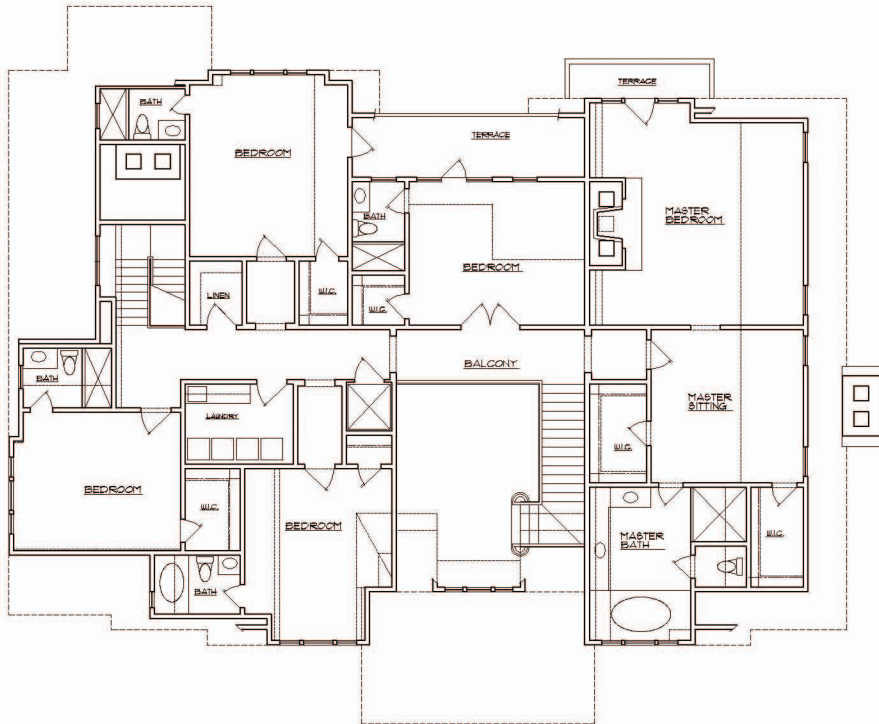

SECOND FLOOR PLAN

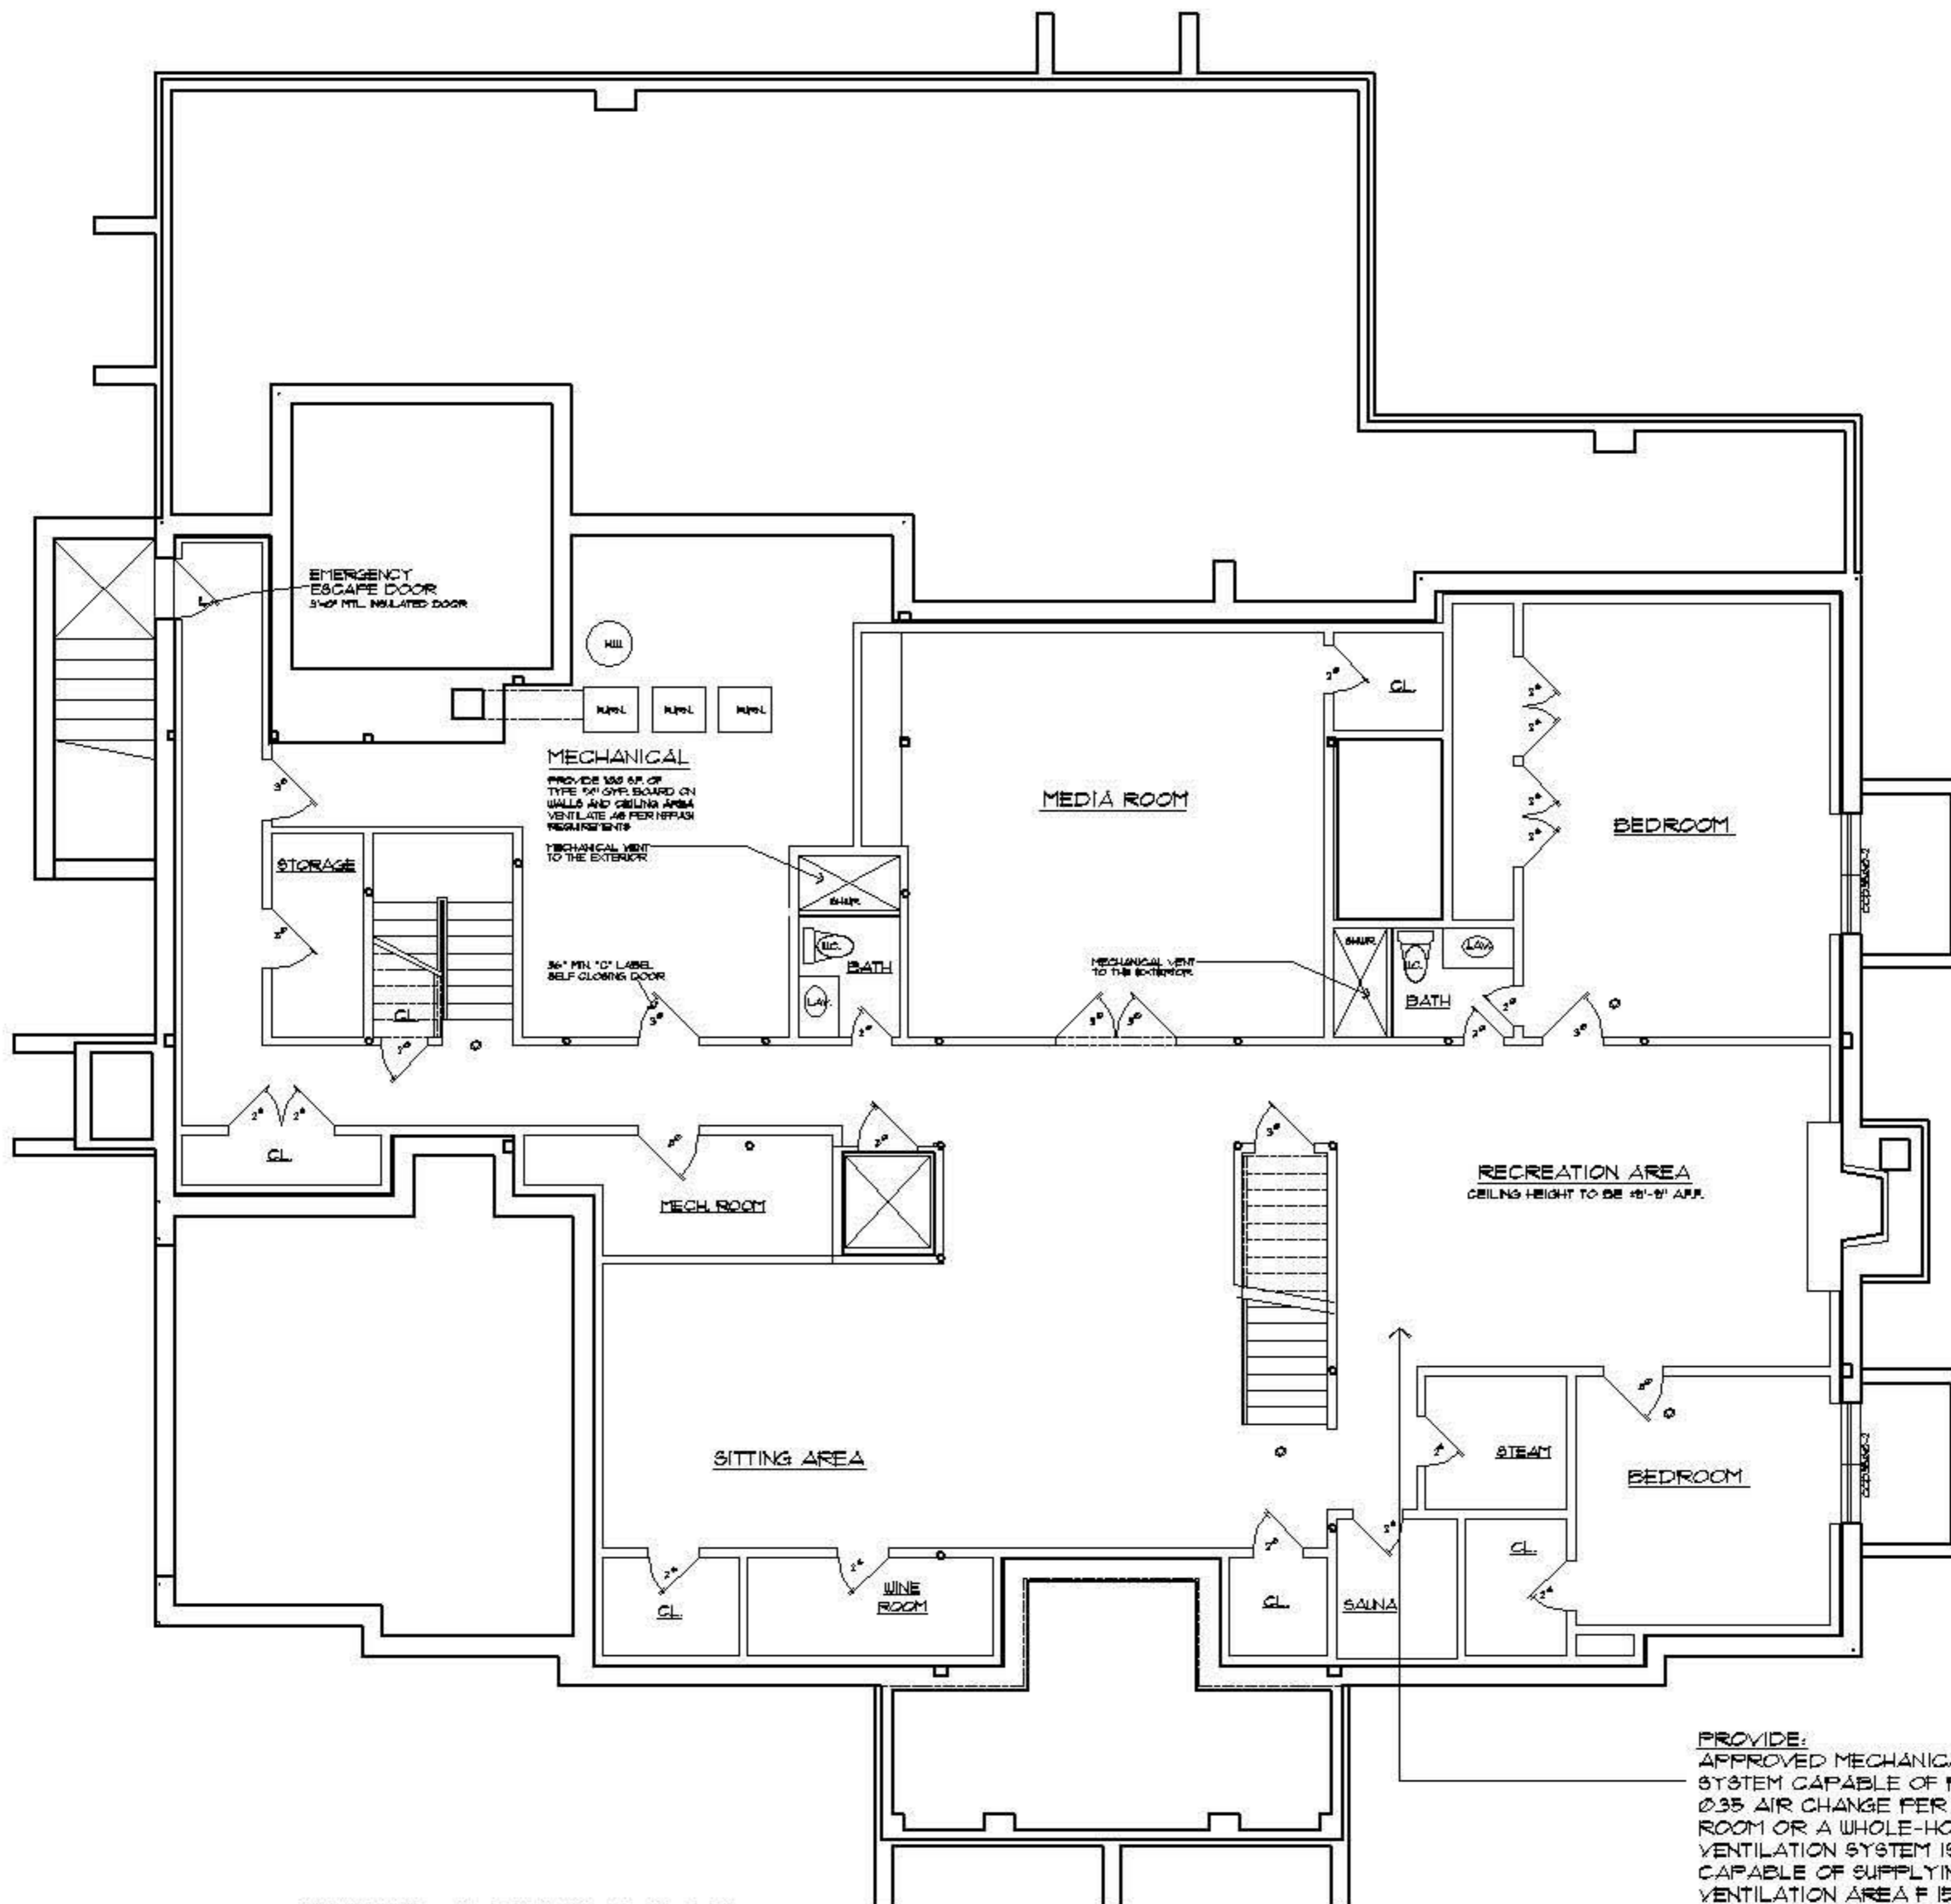

**FINISHED BASEMENT PLAN**

NOTE: ALL WALLS 2x4 @ 16" O.C. CONSTRUCTION UNLESS NOTED OTHERWISE  
 ○ DENOTES HARDWIRED SMOKE DETECTOR, TYPICAL  
 PROVIDE CARPENTER HORIZONAL DISTRICTS AS PER LOCAL CODE

SCALE 1/4" = 1'-0"

PROVIDE:  
 APPROVED MECHANICAL VENTILATION  
 SYSTEM CAPABLE OF PRODUCING  
 0.35 AIR CHANGE PER HOUR IN THE  
 ROOM OR A WHOLE-HOUSE MECHANICAL  
 VENTILATION SYSTEM IS INSTALLED  
 CAPABLE OF SUPPLYING OUTDOOR  
 VENTILATION AREA F 15 CUBIC FEET  
 PER MINUTE (cfm X 1.08L/s)