


CIVOC PLACE ROAD (VAR. WIDTH)

F.R. EL. 107.6
C.L. EL. 107.1
E.R. EL. 107.6

EARTH / GRAVEL ROAD
CONCRETE ALFROS

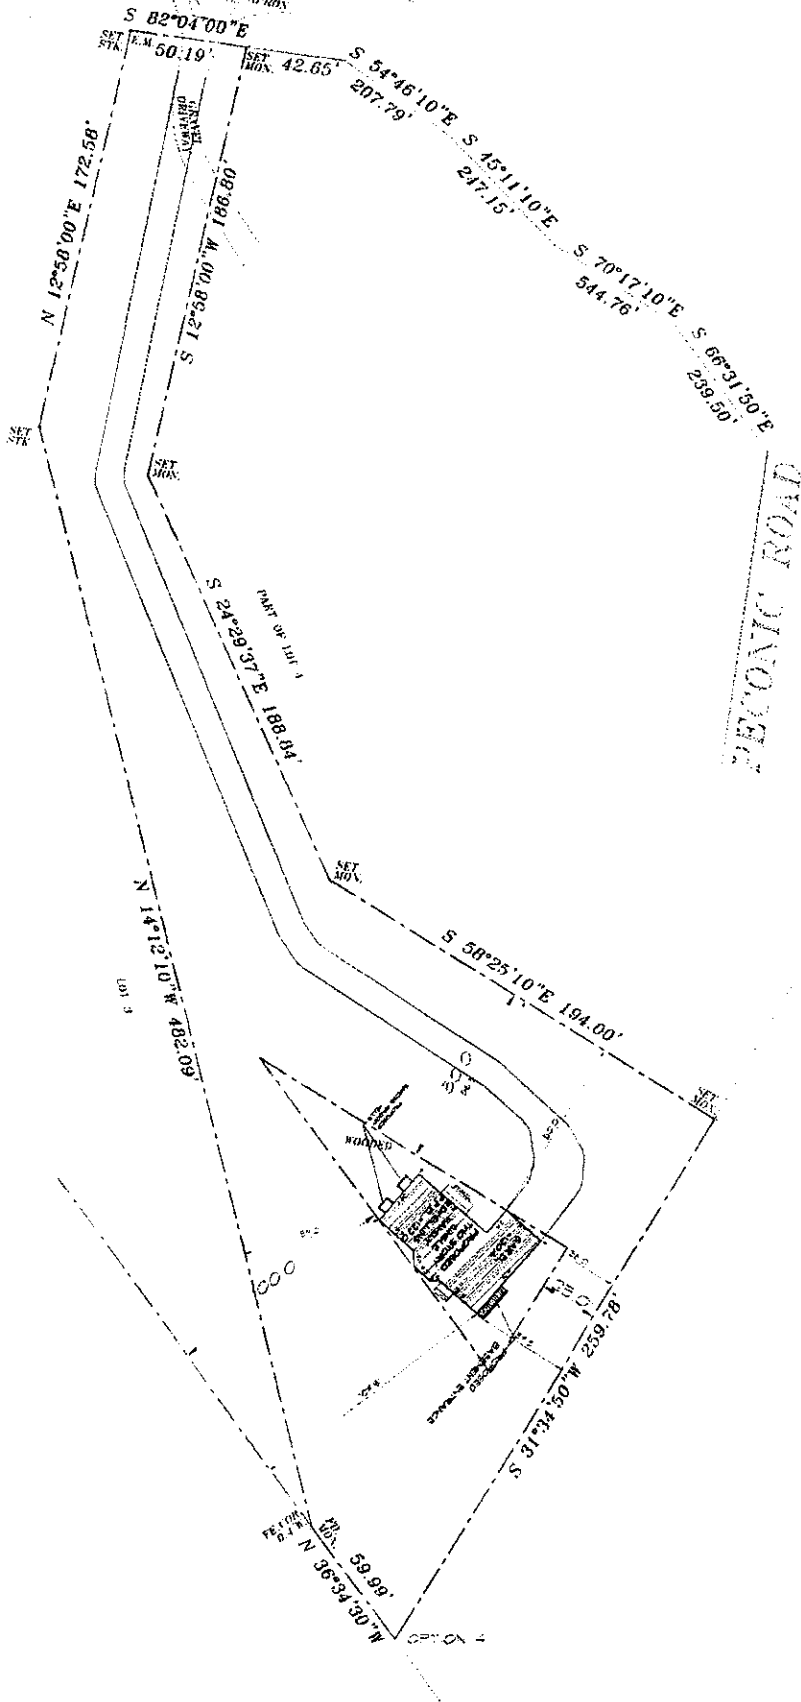

BECONIC ROAD