


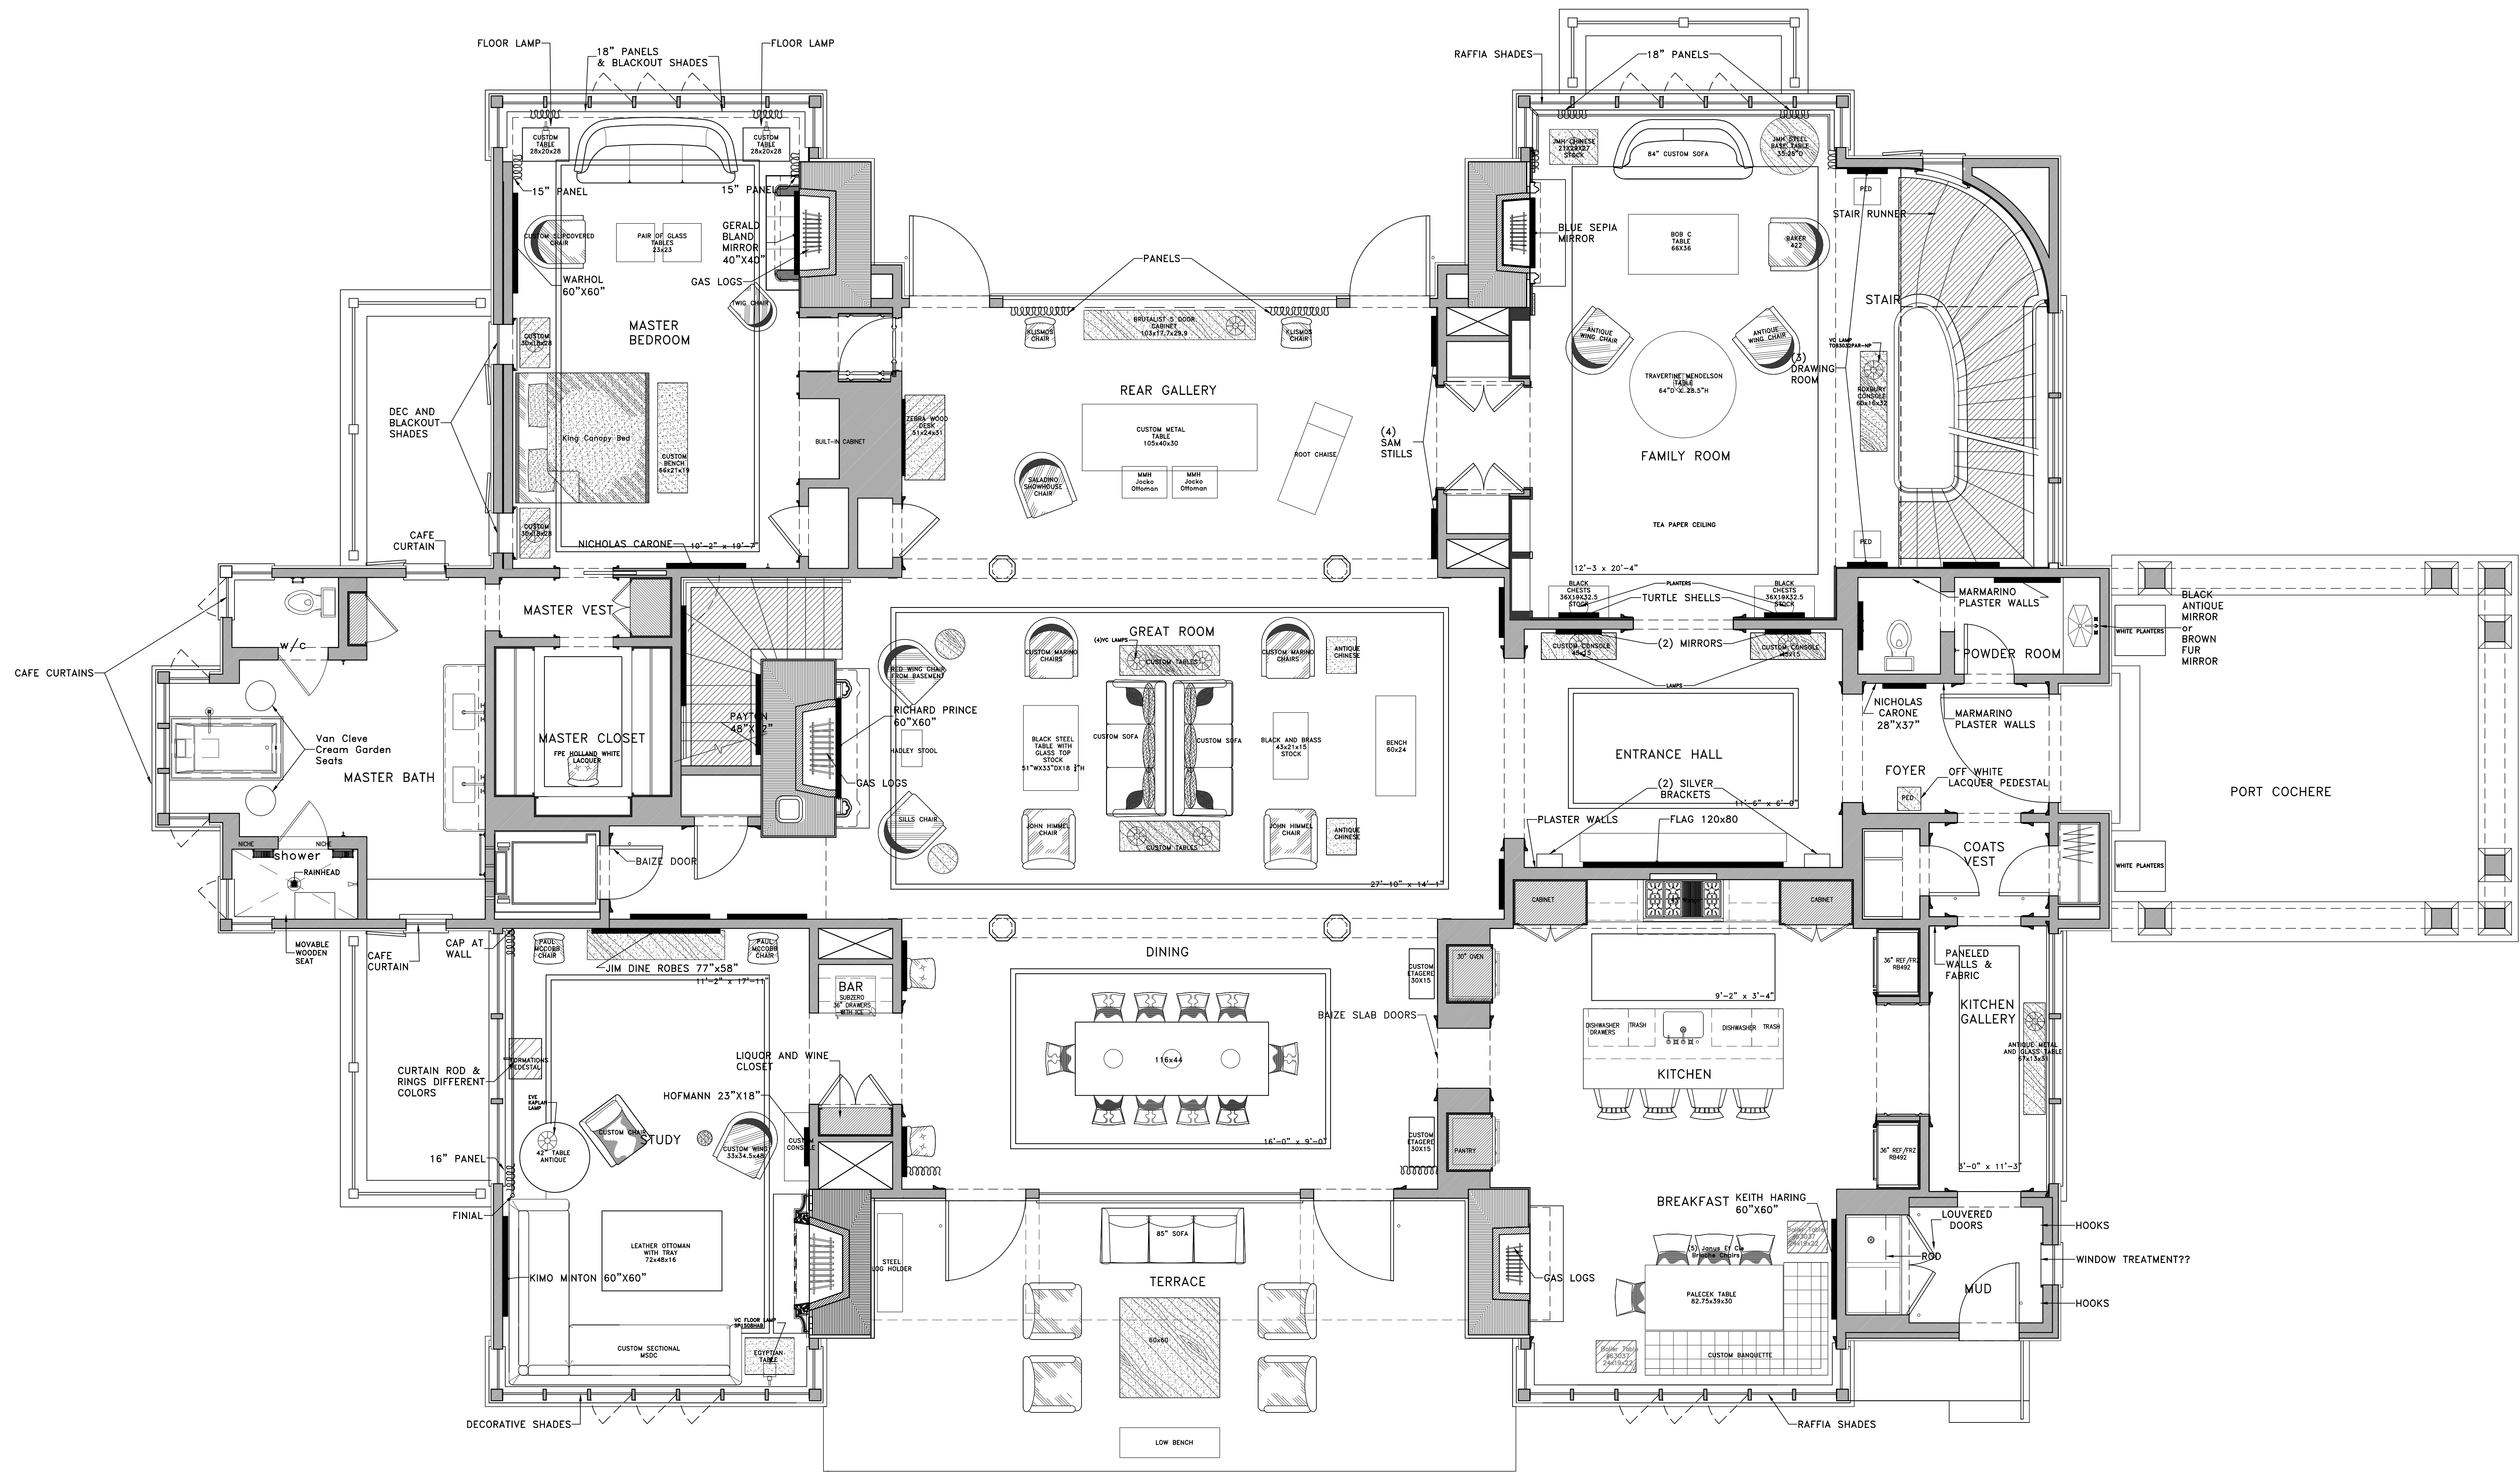

1st Floor Presentation Plan

REVISIONS

DATE: 03-03-17
DESIGN: JMH
DRAWN: -
CHECKED: JMH


Matthews Lane- CONSTRUCTION SET

70 Matthews Lane
Bridgehampton, NY

JAMES MICHAEL HOWARD INC.
Interiors

4128 Herschel Street
Jacksonville, Florida 32210
(904) 389-5100



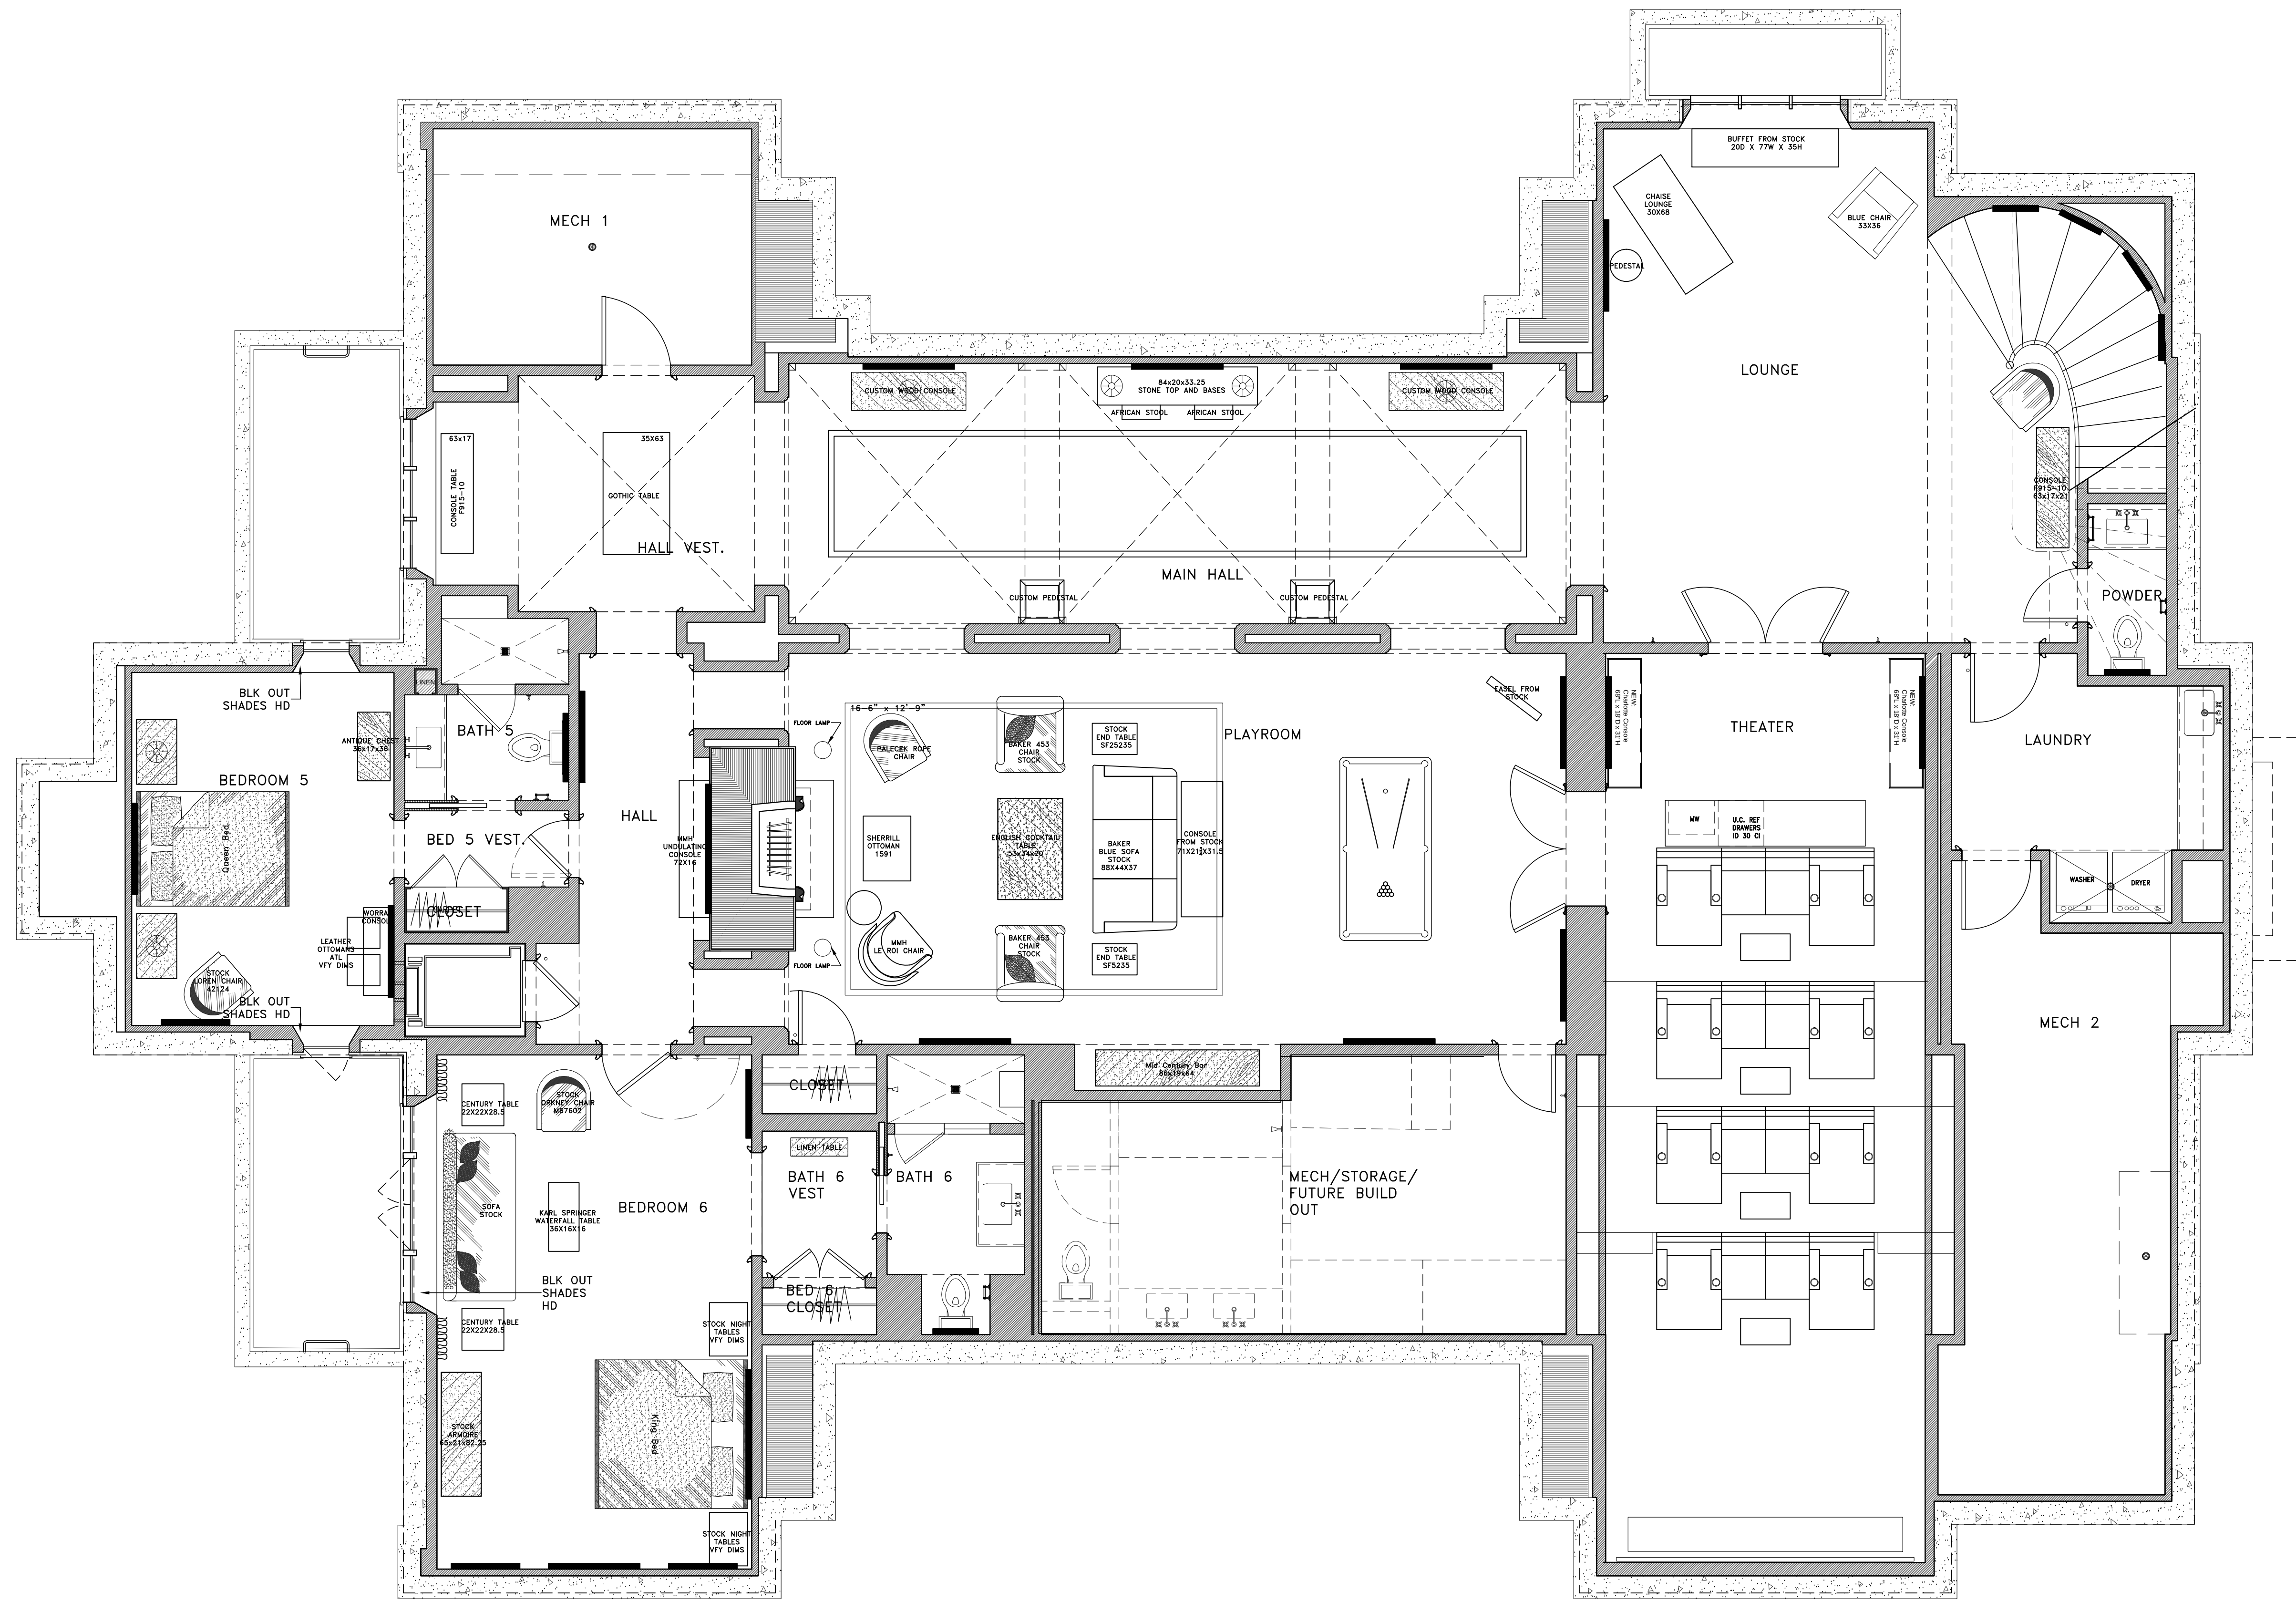

Lower Level Presentation Plan

