


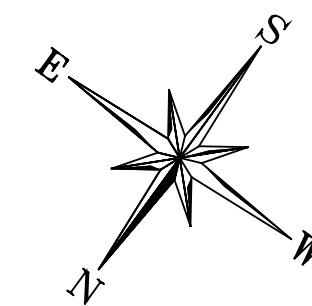

FIRST FLOOR PLAN

LIVING AREA= 2,170 SQ.FT.
FRONT COVERED AREA= 2,170 SQ.FT.
REAR COVERED AREA= 240 SQ.FT.
REAR PATIO AREA= 524 SQ.FT.

SCALE: 1/4"=1'-0"



PROPOSED RESIDENCE FOR
MICHAEL FRANK


121 HAND LANE, AMAGANSETT
TOWN OF EASTHAMPTON, NEW YORK

MICHAEL W. BEHRINGER ARCHITECT

SOUTHAMPTON, N.Y. 631-287-9474




09/25/17

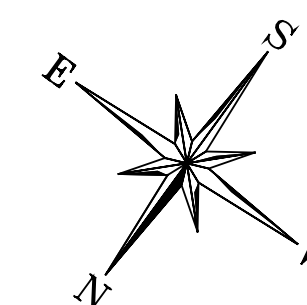


3

09/25/17

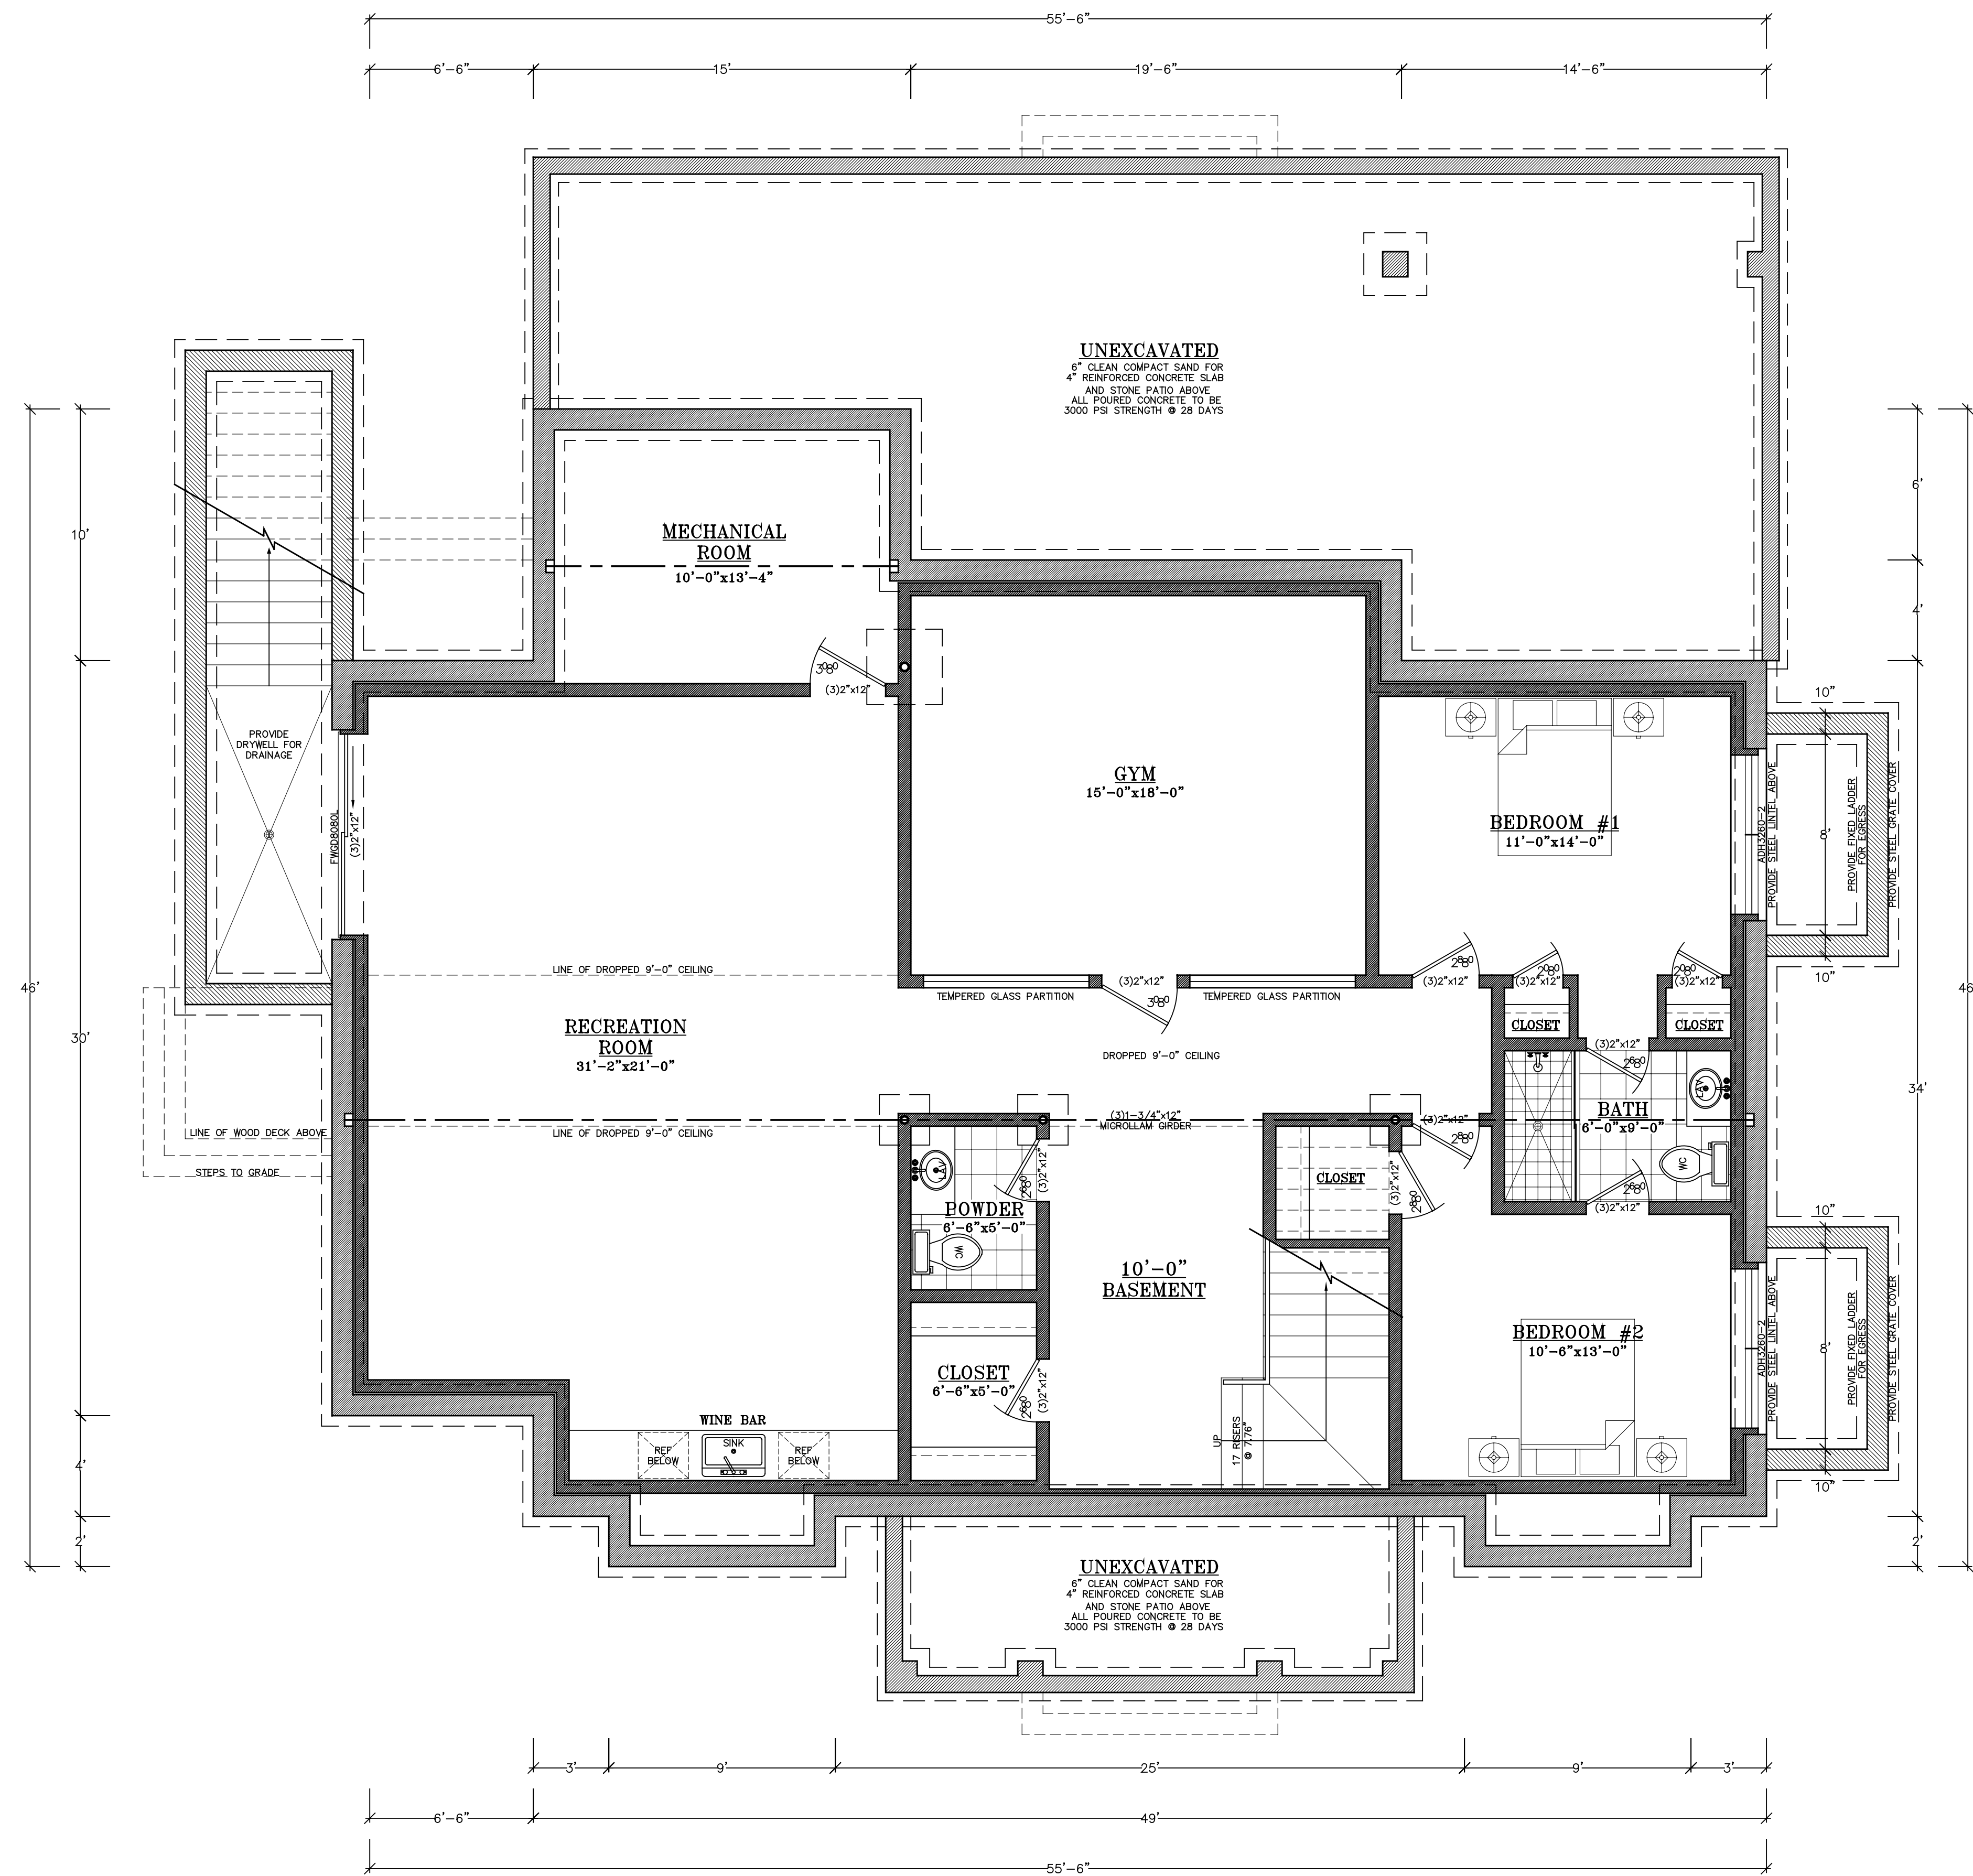

FINISHED
BASEMENT PLAN
LIVING AREA= 1,819 SQ.FT. SCALE: 1/4"=1'-0"

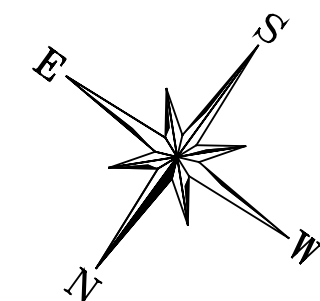

PROPOSED RESIDENCE FOR MICHAEL FRANK 121 HAND LANE, AMAGANSETT TOWN OF EASTHAMPTON, NEW YORK		
MICHAEL W. BEHRINGER ARCHITECT SOUTHAMPTON, N.Y. 631-287-9474	4	09/25/17