


NOTE: THE EXISTENCE OF RIGHT OF WAYS,
WETLANDS AND/OR EASEMENTS OF RECORD
IF ANY, NOT SHOWN ARE NOT GUARANTEED.

LOT COVERAGE CALCULATIONS

EXISTING TOTAL COVERAGE = 1978 SF

PROP. BUILDING COVERAGE = 1,990 SF = 15.95%

PROP. TOTAL COVERAGE = 2730 SF = 21.9%

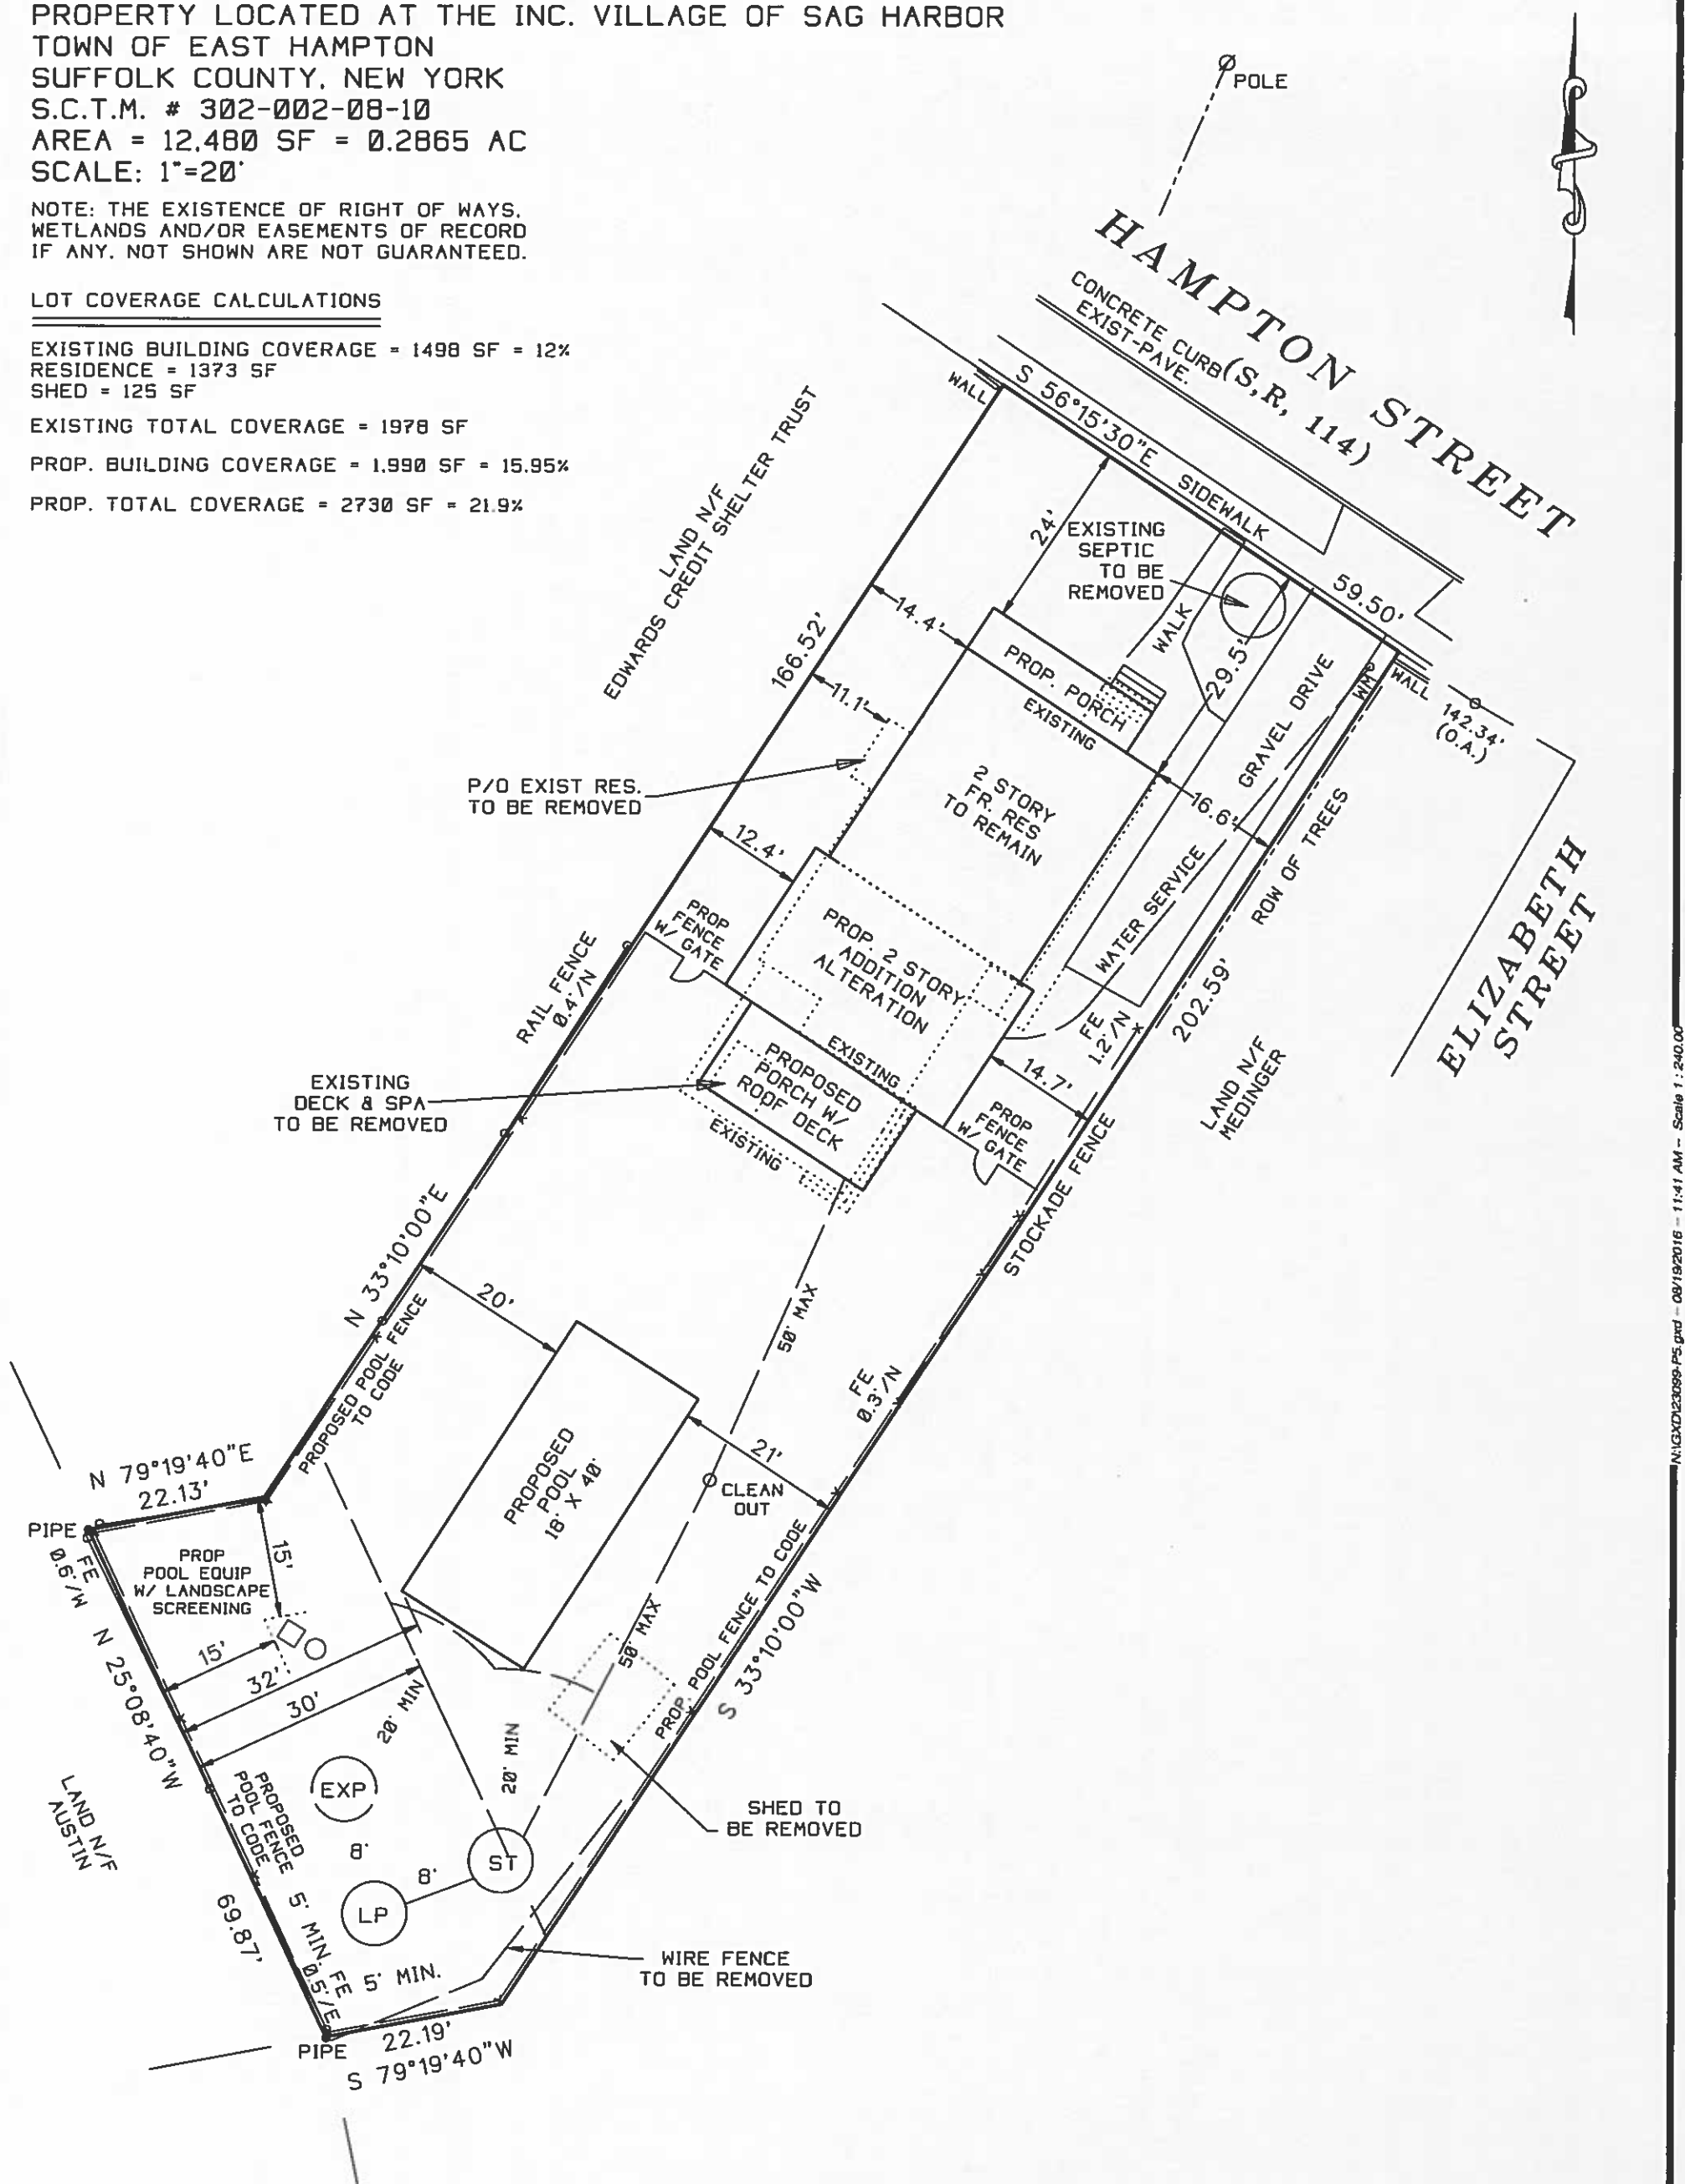

John Bayless

**SURVEYED BY:
BARYLSKI LAND SURVEYING
2320 MAIN ST. P.O. BOX 1302
NEWMAN VILLAGE CONDO.
BRIDGEHAMPTON, NEW YORK
631-537-7944
OCTOBER 31, 2014
12-1-2015: PROPOSED POOL
1-15-2016: REVISIONS
5-12-2016: REVISIONS
8-19-2016: REVISE SITE PLAN**