

SURVEY OF DESCRIBED PROPER SITUATE AT

S.C.T.M. DIST. 0900 SEC. 070 BLK. 02 LOT 77

SCALE: 1" = 40'

CERTIFIED TO:



LOT AREA: 26,900 SQ.FT. = 0.618 ACRE

JOB NO. 2002-397
MAP NO.
FILED:
REVISIONS:



LICENSE NO. 050363

HANDS ON SURVEYING

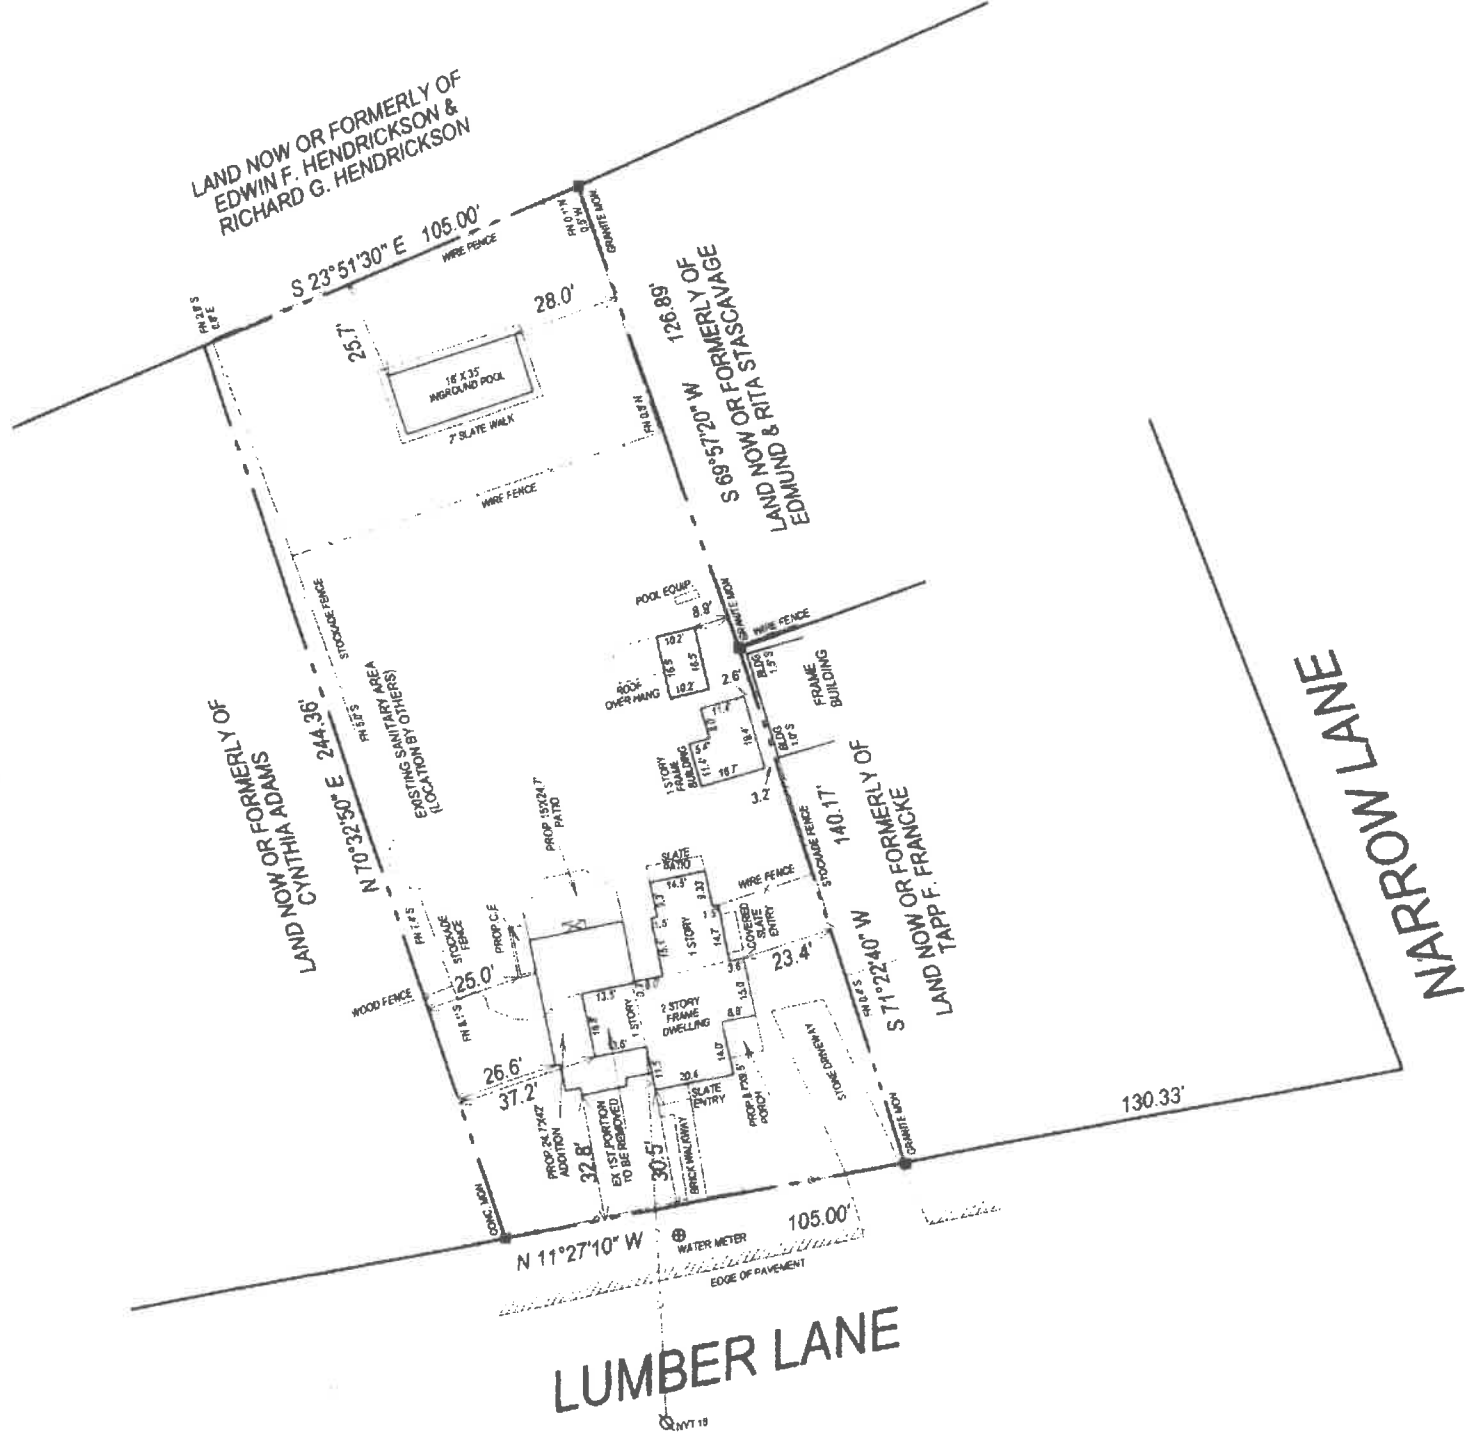
46 NORTH ROAD

HAMPTON BAYS, NEW YORK

11946

TEL: (631)-723-1954 - FAX: (631)-723-1329

MARTIN D. HANDL S

[illegible]