
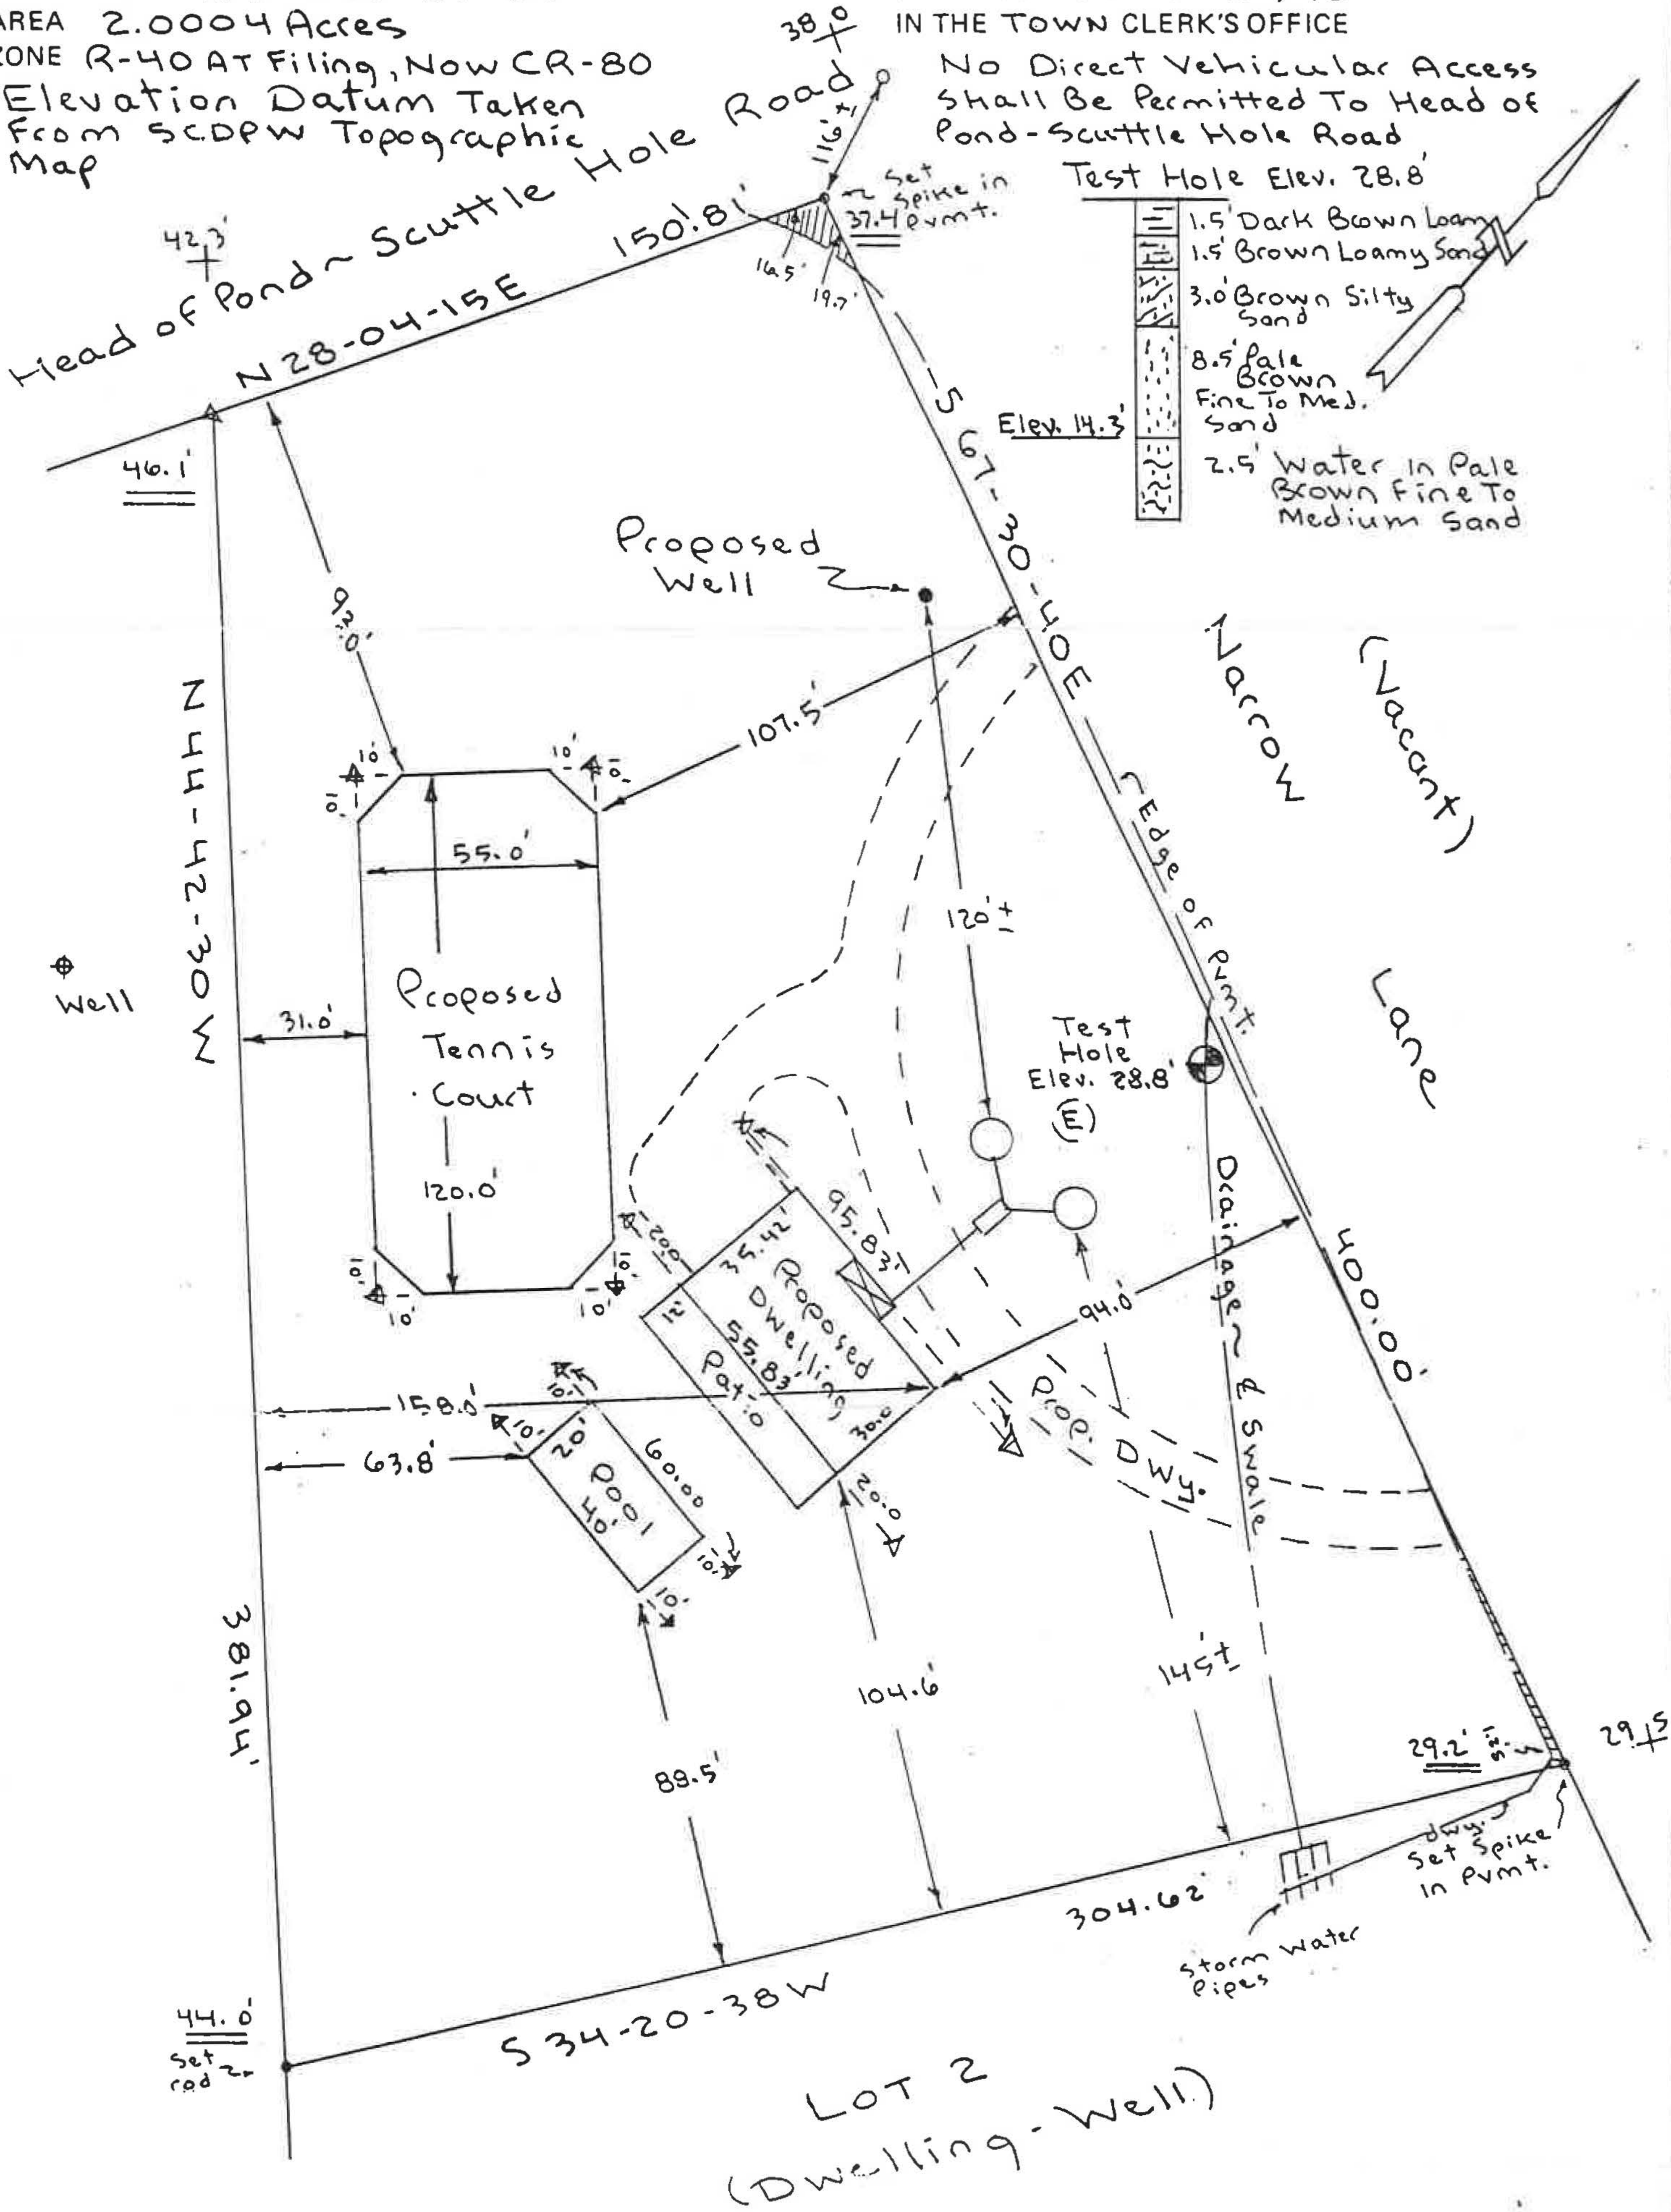


TAX MAP NO. 900-082-01-8.5
AREA 2.0004 Acres
ZONE R-40 AT Filing, Now CR-80
Elevation Datum Taken
From SCDPW Topographic
Map

REFER TO FILED MAP NO. 396
IN THE TOWN CLERK'S OFFICE
No Direct Vehicular Access
Shall Be Permitted To Head of
Pond-Scuttle Hole Road

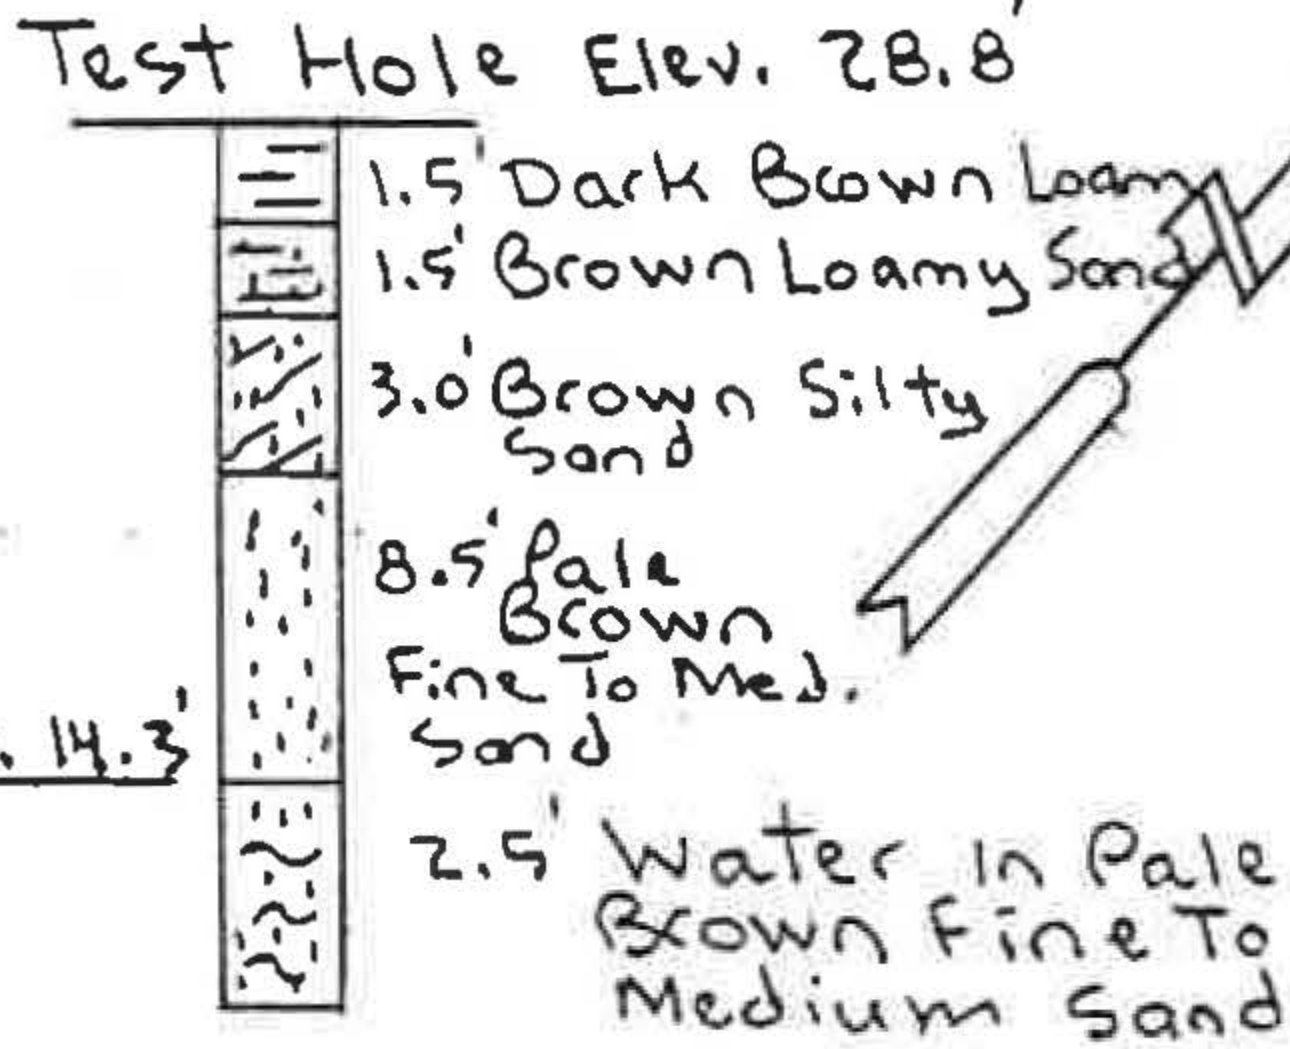

UNAUTHORIZED ALTERATION OR ADDITION TO
THIS SURVEY IS A VIOLATION OF SECTION
7209 OF THE NEW YORK STATE EDUCATION
LAW.

COPIES OF THIS SURVEY MAP NOT BEARING
THIS LAND SURVEYOR'S INKED SEAL OR EM-
BOSSSED SEAL SHALL NOT BE CONSIDERED TO
BE A VALID TRUE COPY.

GUARANTEES INDICATED HEREON SHALL RUN
ONLY TO THE PERSON FOR WHOM THE SURVEY
IS PREPARED AND ON HIS BEHALF TO THE
TITLE COMPANY, GOVERNMENTAL AGENCY AND
TO THE ASSIGNEES OF THE LENDING INSTITU-
TION. GUARANTEES ARE NOT TRANSFERABLE
TO ADDITIONAL INSTITUTIONS OR SUBSEQUENT
OWNERS.

R.O.W. EASEMENTS, AND UNDERGROUND UTIL-
ITIES WHETHER ABANDONED OR IN USE UNLESS
OTHERWISE NOTED ARE NOT SHOWN ON THIS
SURVEY.

House, Pool & Tennis
Ct. Stakeout 11-04-99
Revised Proposals 10-01-99

JACOB M. BUCHHEIT
LICENSE NO. 47400

Jacob M. Buchheit

WILLIAM G. LOWE
LICENSE NO. 49476

DOLLIVER ASSOCIATES
LAND SURVEYORS
HAMPTON BAYS, N. Y.

PREPARED 5-26-99 SURVEYED June 09, 1999
SCALE 1" = 50' ■ DENOTES MONUMENTS ▲ DENOTES STAKES

154
BK 176 PG 130