

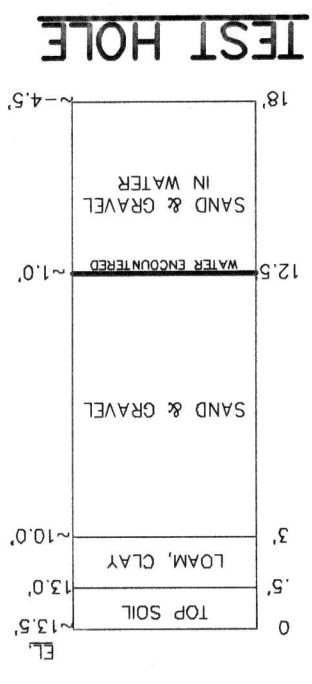


FLOOD ZONE INFORMATION TAKEN FROM:
FLOOD INSURANCE RATE MAP NO. 36103C0186 G
ZONE AE: BASE FLOOD ELEVATIONS DETERMINED
FLOOD WITH AVERAGE
DEPTH OF LESS THAN
LESS THAN 1 SQUARE MILE;
AND AREAS PROTECTED BY LEVEES FROM 100-YEAR FLOOD.
FLOODPLAIN.
ZONE X: AREAS DETERMINED TO BE OUTSIDE 500-YEAR
S07-02-0002

SUBDIVISION S.C.D.H.S. REF NO.:

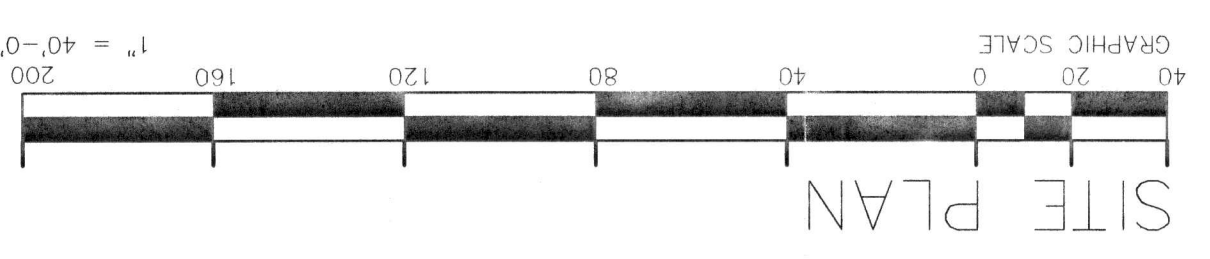

NOTES:
ALL ELEVATIONS ARE REFERENCED TO
NGVD 1929 DATUM

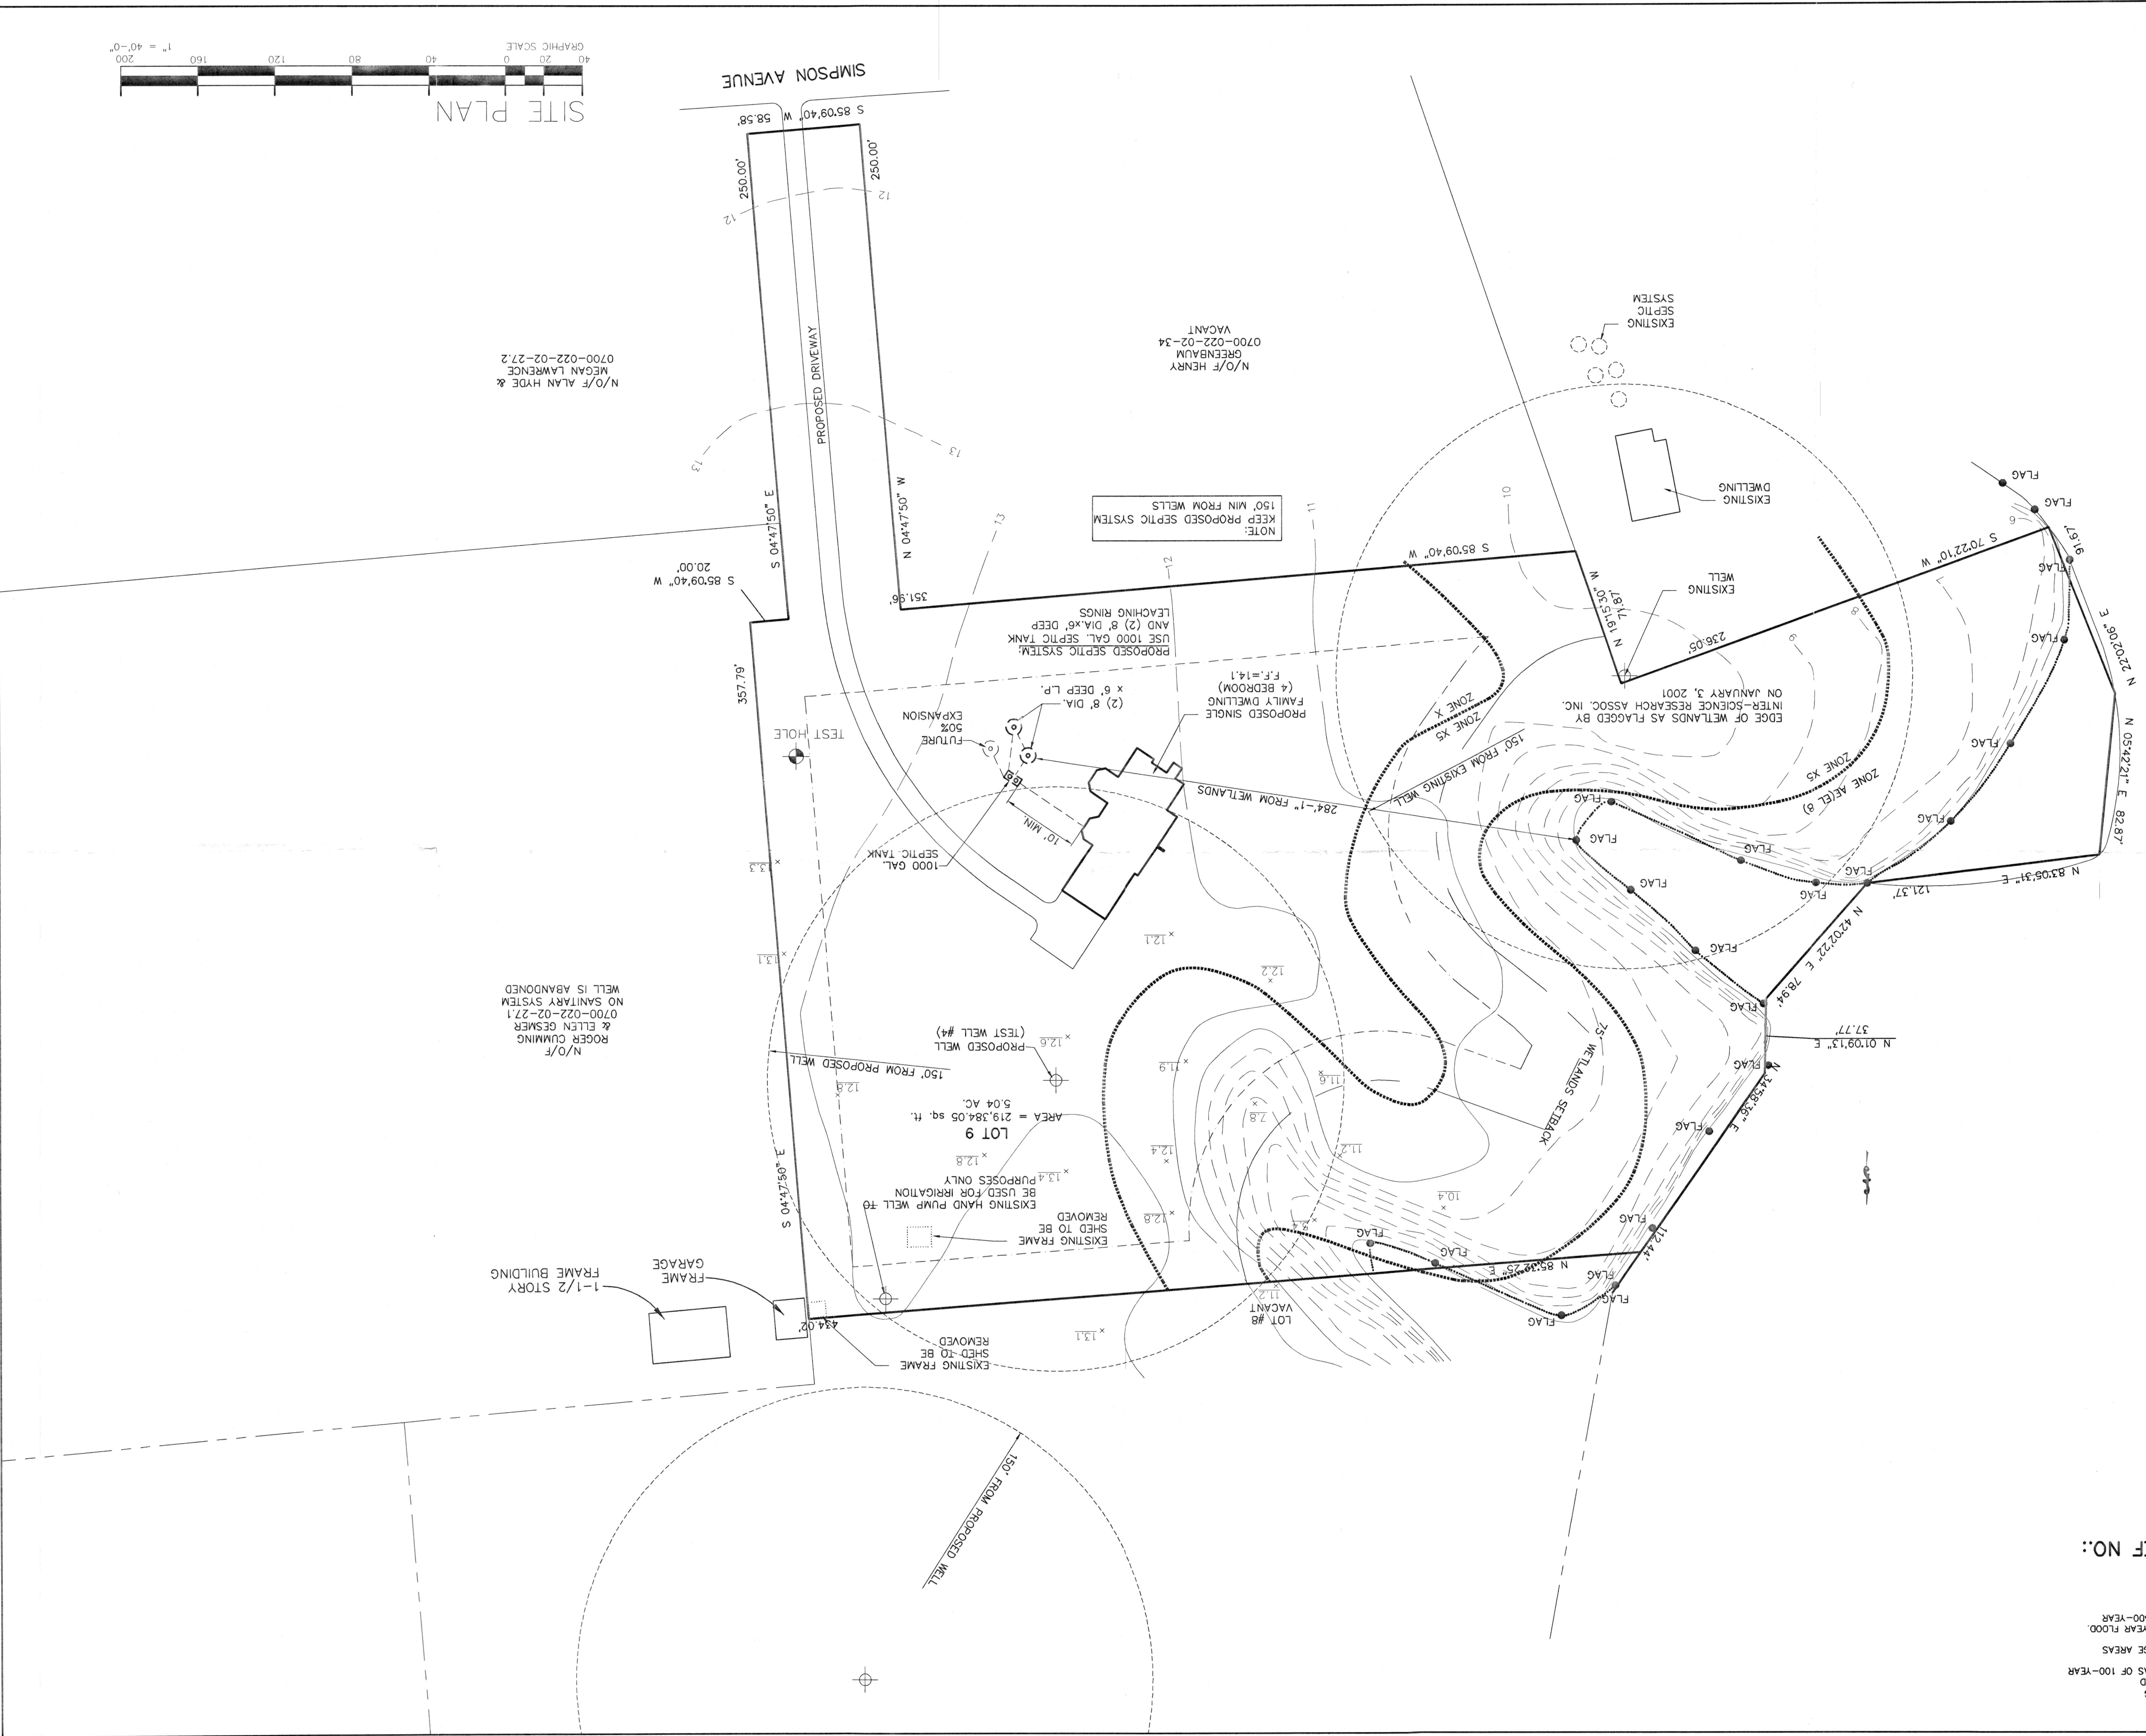

REVISIONS

JEFFREY T. BUTLER, P.E.

P.O. BOX 634
SHOREHAM, NEW YORK
TEL.: 631.208.8650 FAX: 631.727.8033

ENGINEER

COUNTY OF SUFFOLK
SHELTER ISLAND, NY
S.C.T.M.# 0900-045-01-005.012

TOWN OF SHELTER ISLAND
DRAWN BY: DC
APPROVED BY: JTB

JOB No.: 020071
DATE: 6/19/06

PAGE: 1

of 1